



GRUNNMYND 1:50

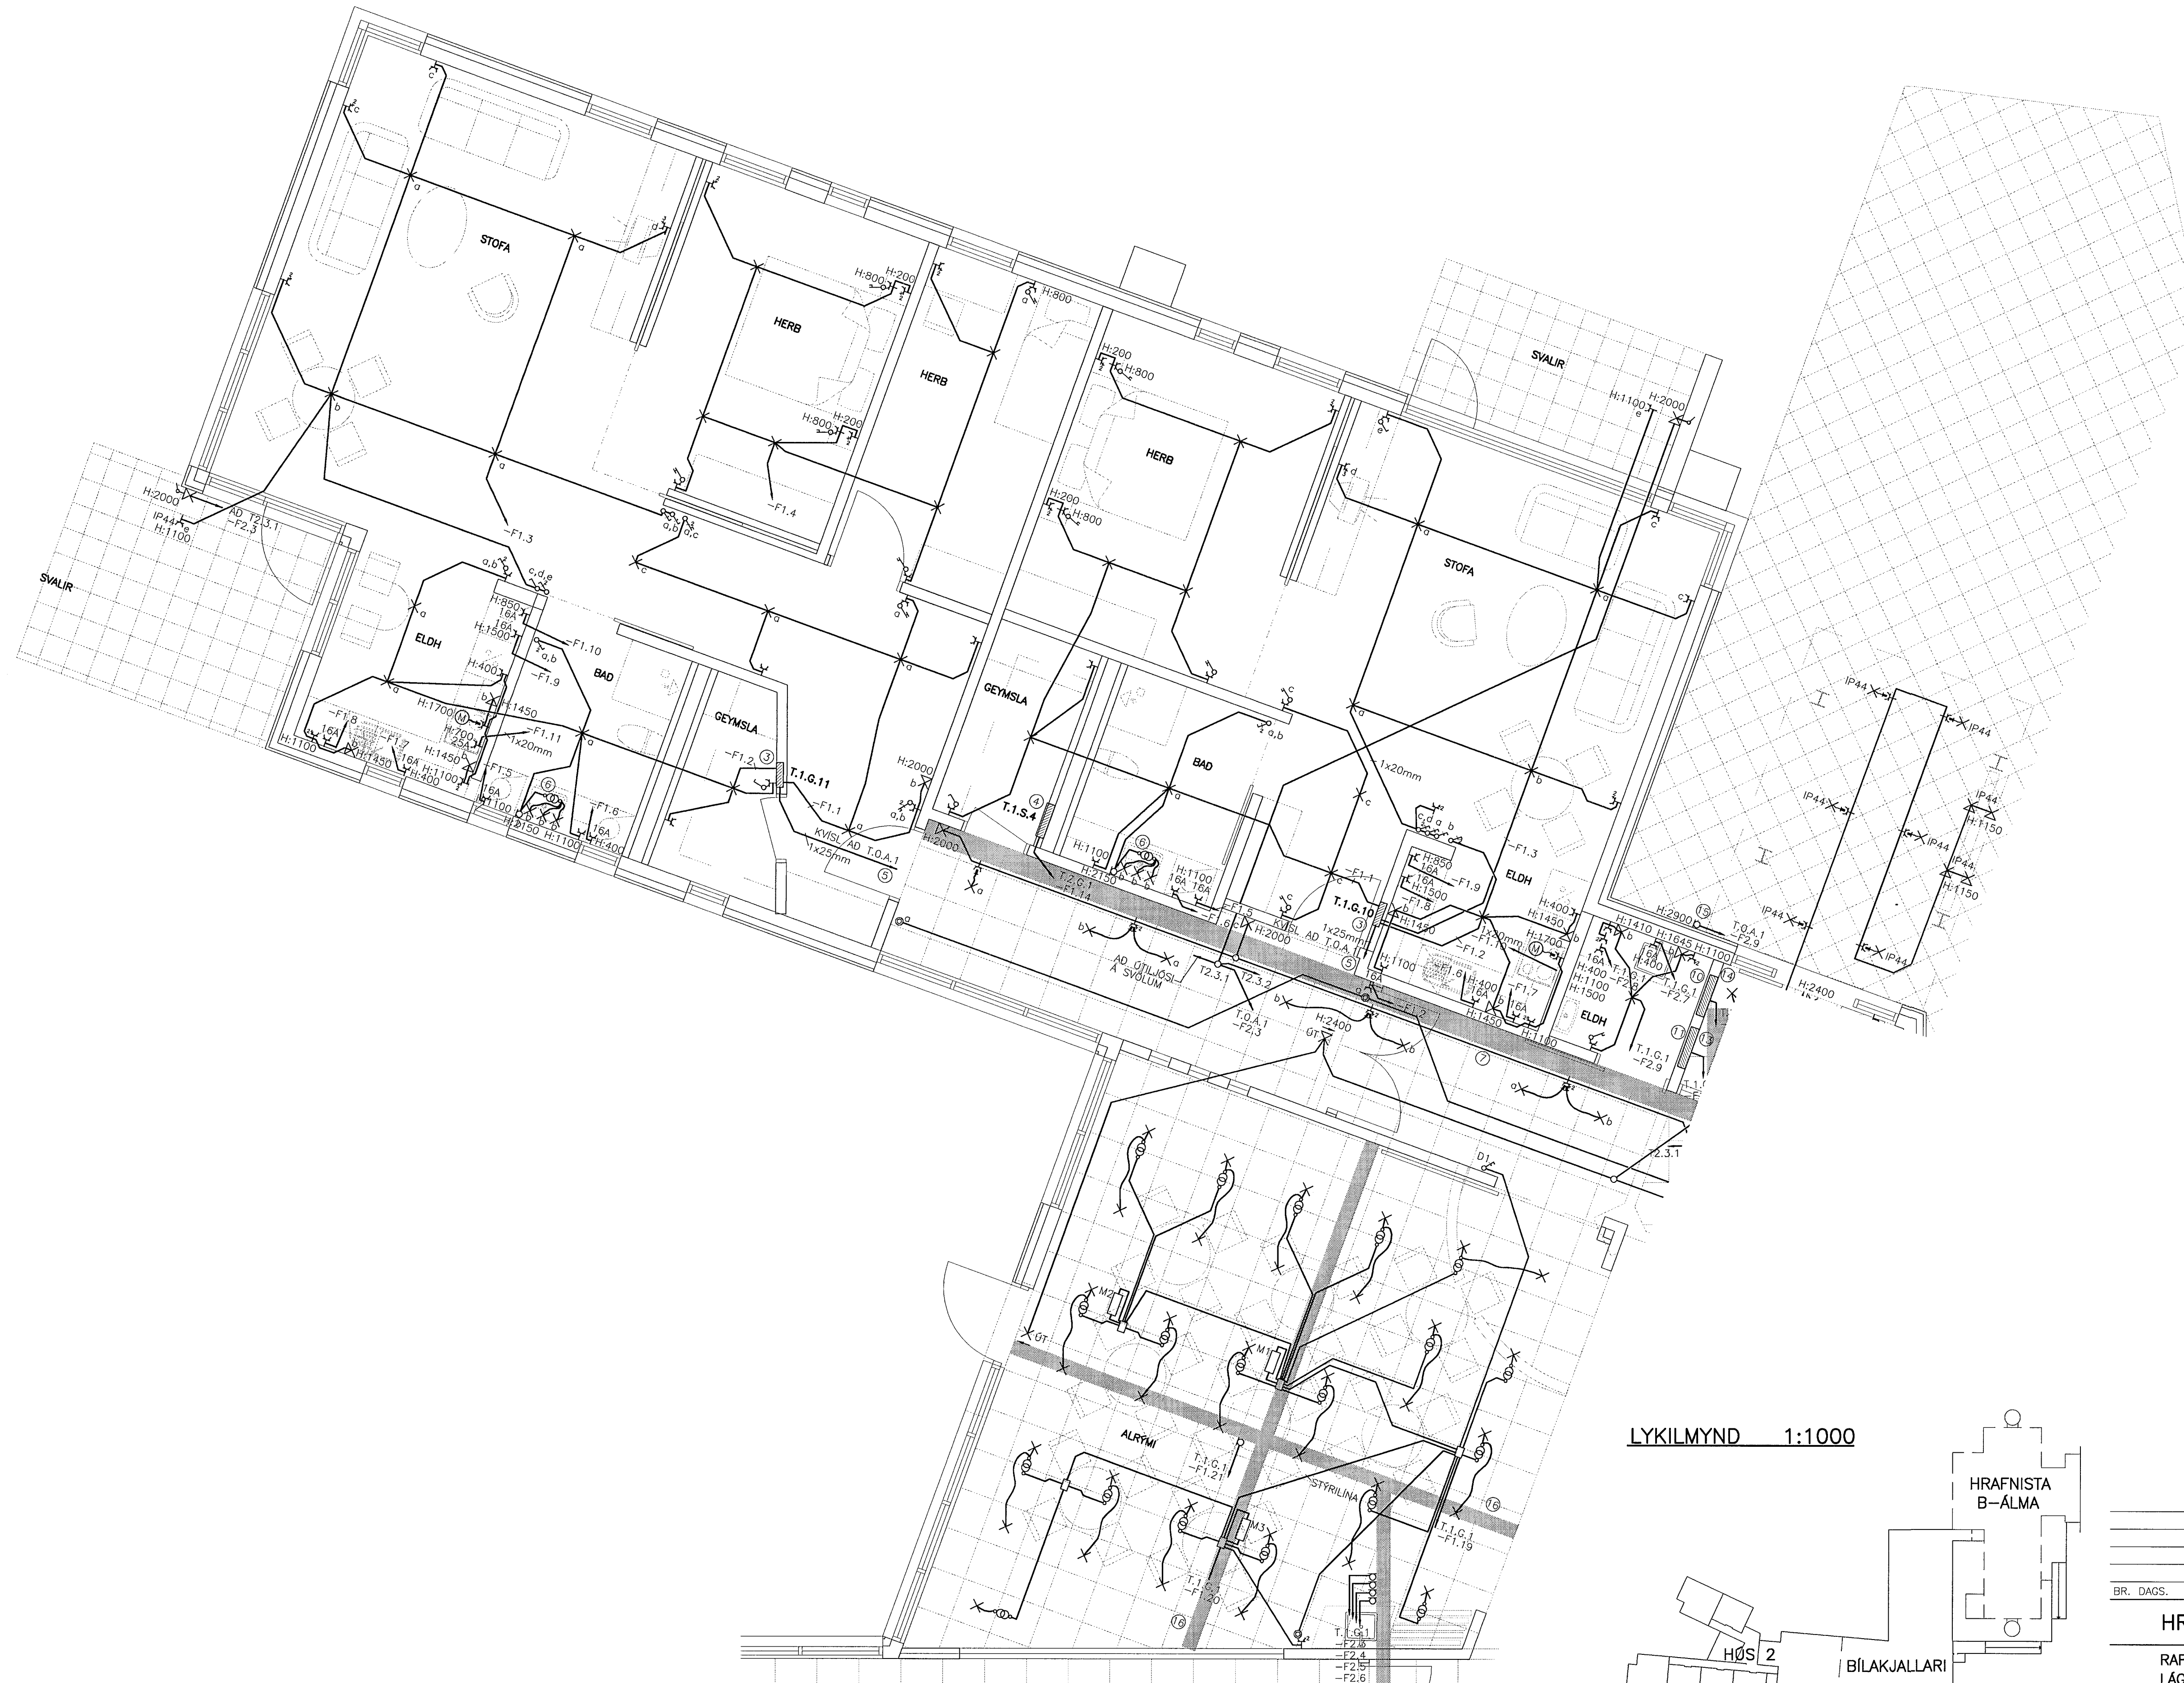

LYKILMYND 1:1000

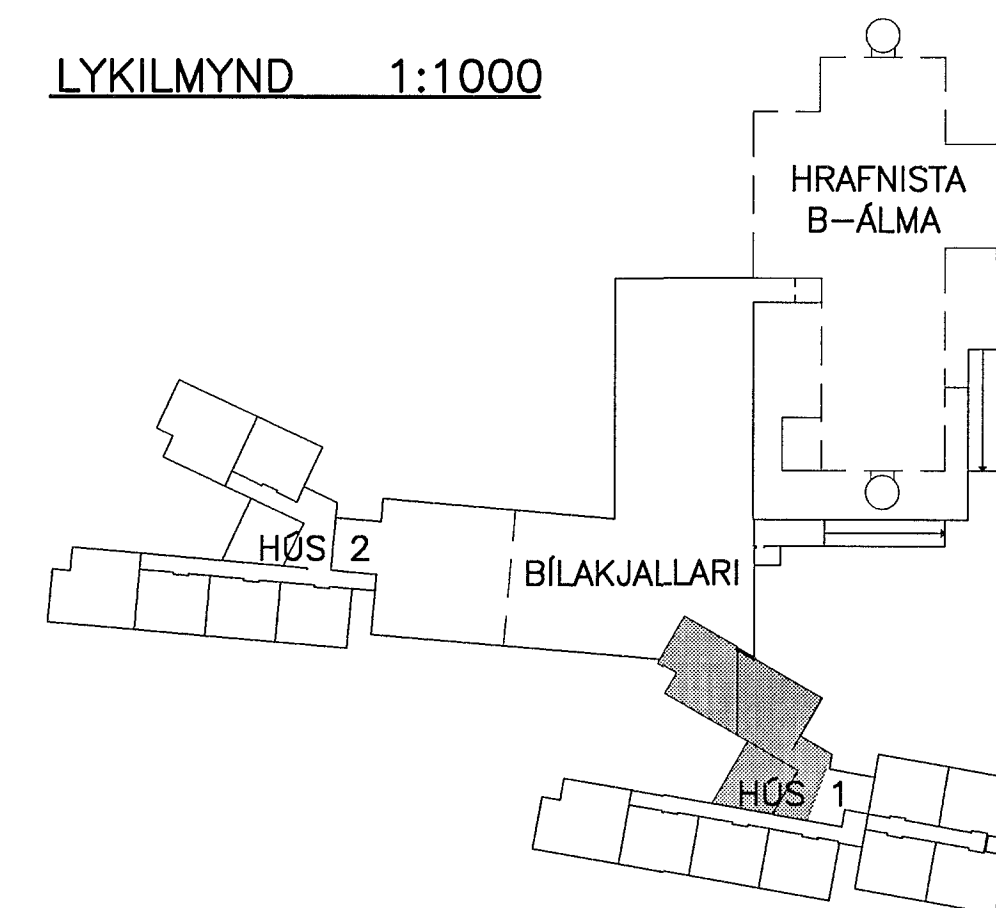

ATHUGASEMDIR OG SKÝRINGAR SJÁ TEIKNINGU 1.6.001

BR. DAGS. BREYTING REIKN. TEIKN.

**HRAFNISTA HFJ. – FJÖLBÝLISHÚS VID GARDAVEG**

RAFORKUVIRKI HANNAD/TEIKN. JJ/LL  
 LÁGSPENNA ATH.  
 GRUNNMYND 1. HÆÐ SAMÞYKKT  
 HÚS 1 KT. 110856-7769

KVARDI 1:50 REYKJAVÍK 08.11.2001

VERKNR. TEIKN. NR. BR. 00370 1.6.111



VSÓ RÁÐGJÖF BORGARTÓNI 20, 105 REYKJAVÍK, Sími 585-9000, Símbréf 585-9010, Netfang vs@vso.is