



GRUNNMYND 1:50

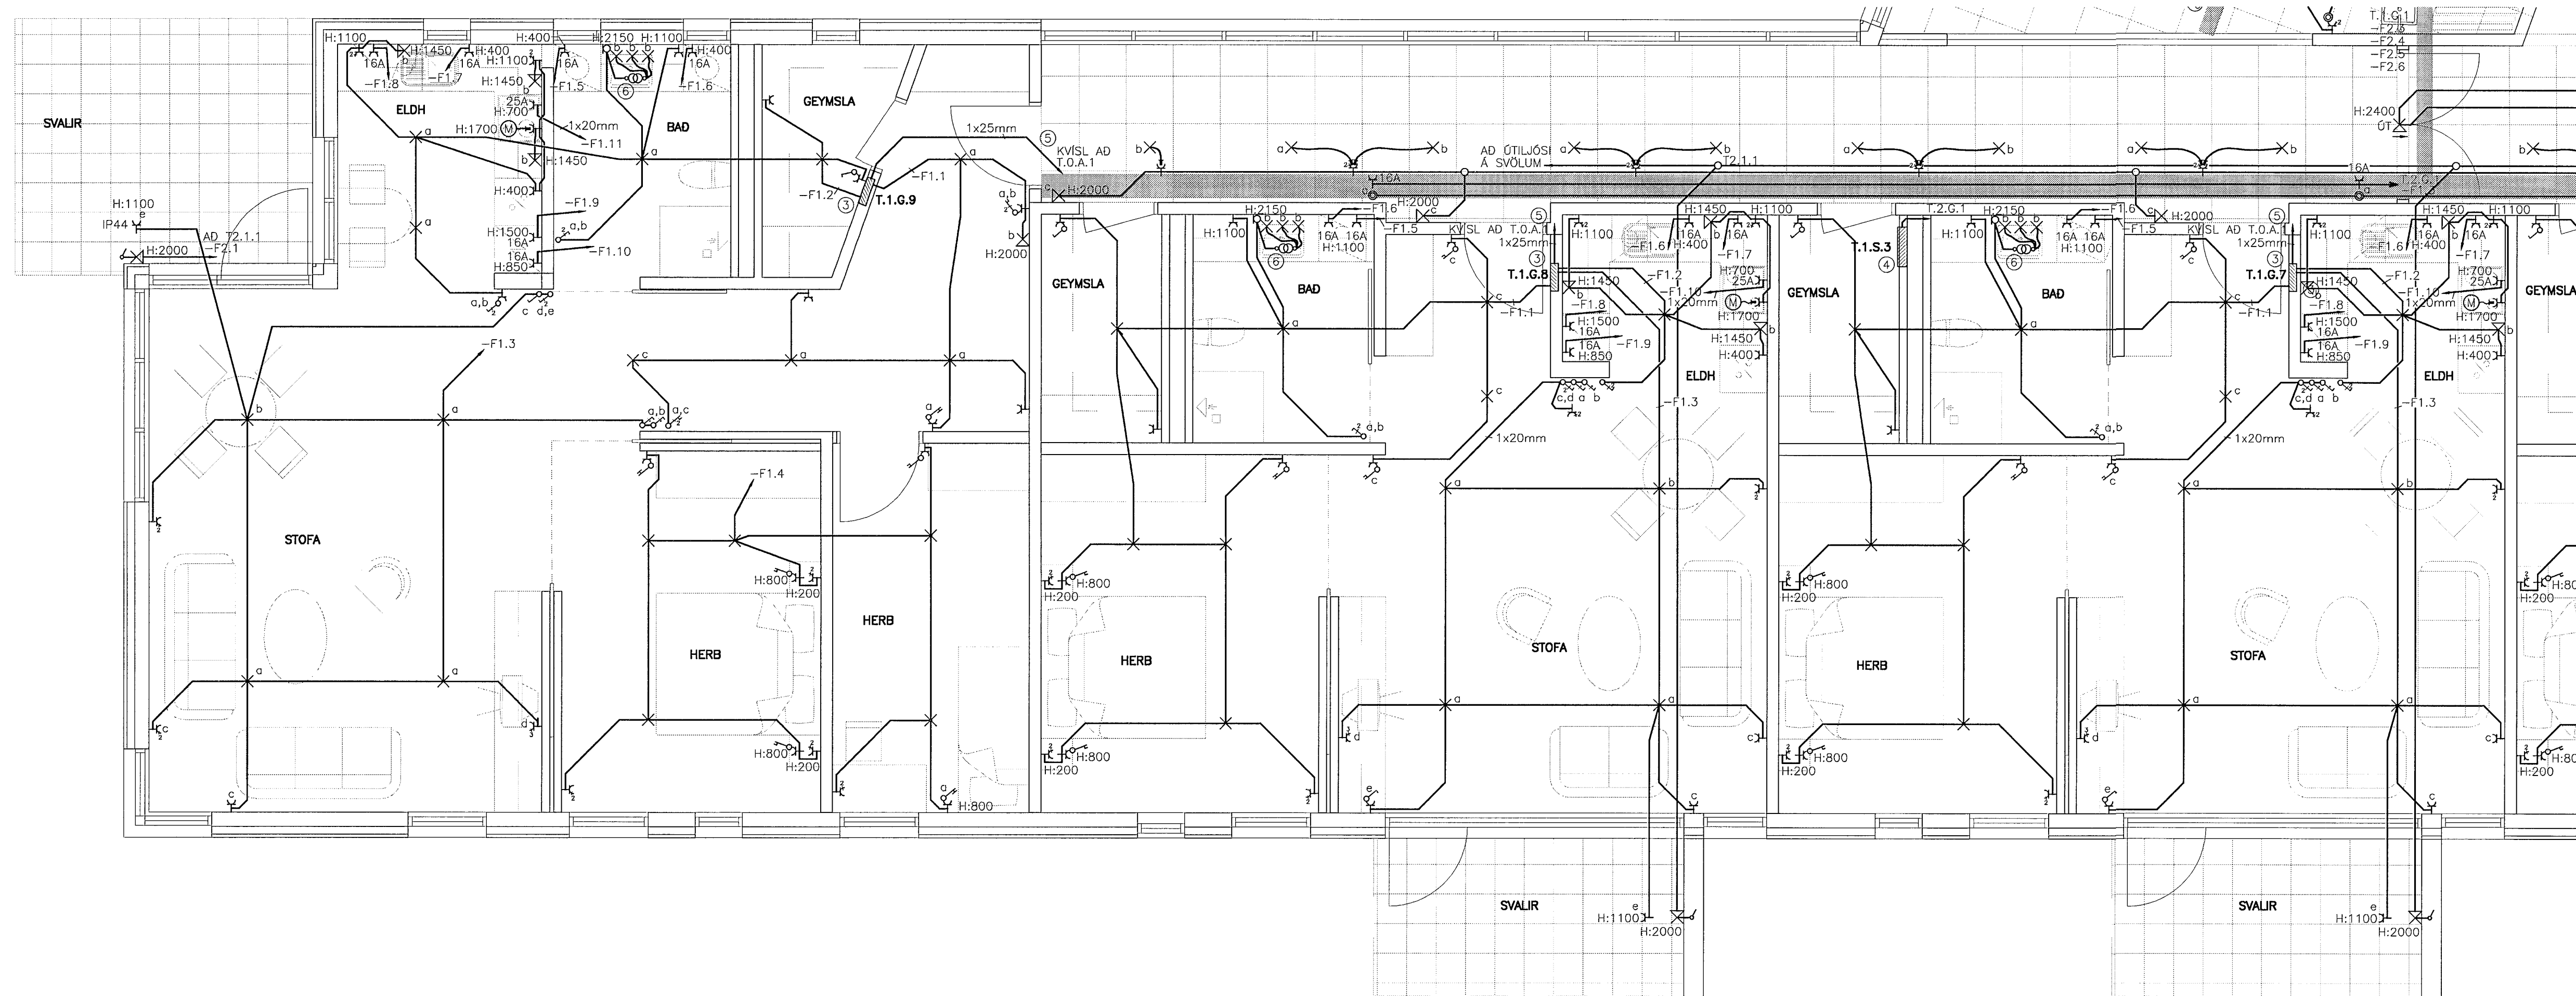

LYKILMYND 1:1000

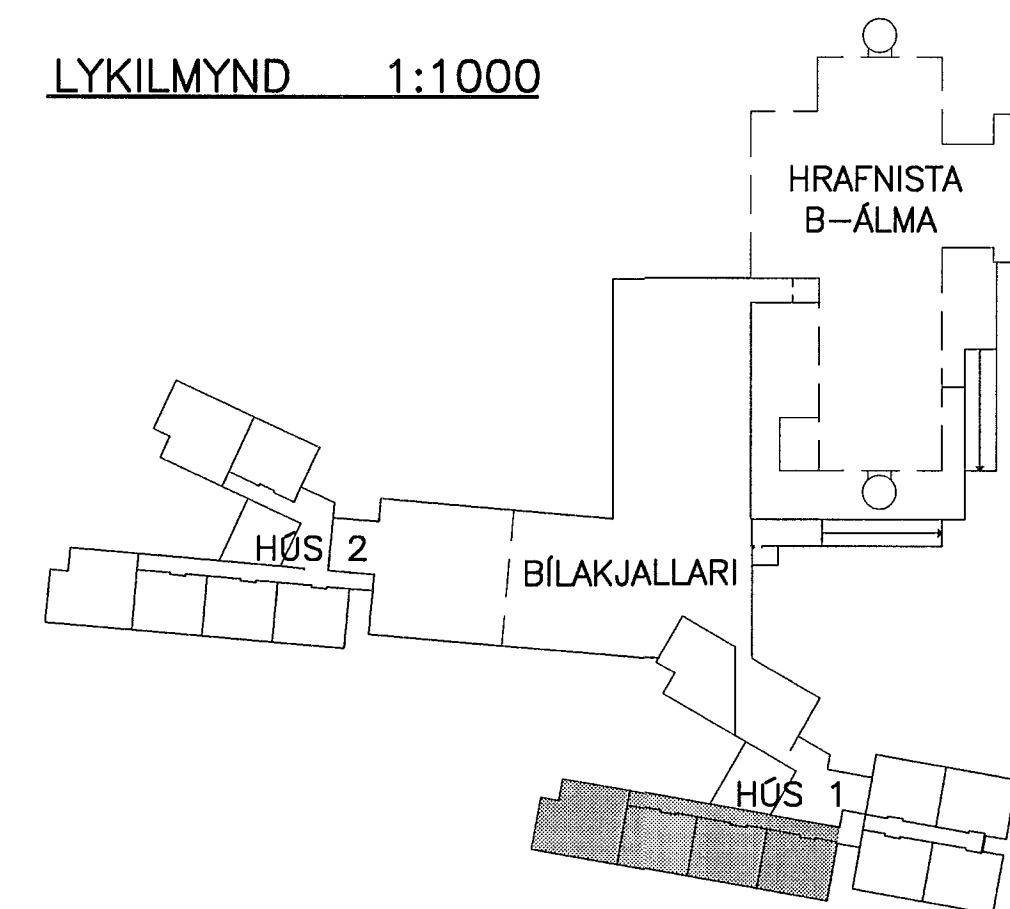

ATHUGASEMDIR OG SKÝRINGAR SJÁ TEIKNINGU 1.6.001

BR. DAGS. BREYTING REIKN. TEIKN.

HRAFNISTA HFJ. – FJÖLBÝLISHÚS VÍÐ GARÐAVEG

RAFORKUVIRKI HANNAÐ/TEIKN. J/J/LL
 LÁGSPENNA ATH.
 GRUNNMYND 1. HÆÐ SAMÞYKKT *Stt*
 HÚS 1 KT. 110856-7769

KVARDI 1:50 REYKJAVÍK 08.11.2001

VERKNR. TEIKN. NR. BR.
 00370 1.6.112

VSÓ
 VSÓ RÁÐGJÖF

BORGARTÓNI 20, 105 REYKJAVÍK, Sími 585-9000, Símbréf 585-9010, Netfang vs@vso.is