



GRUNNMYND 1:50

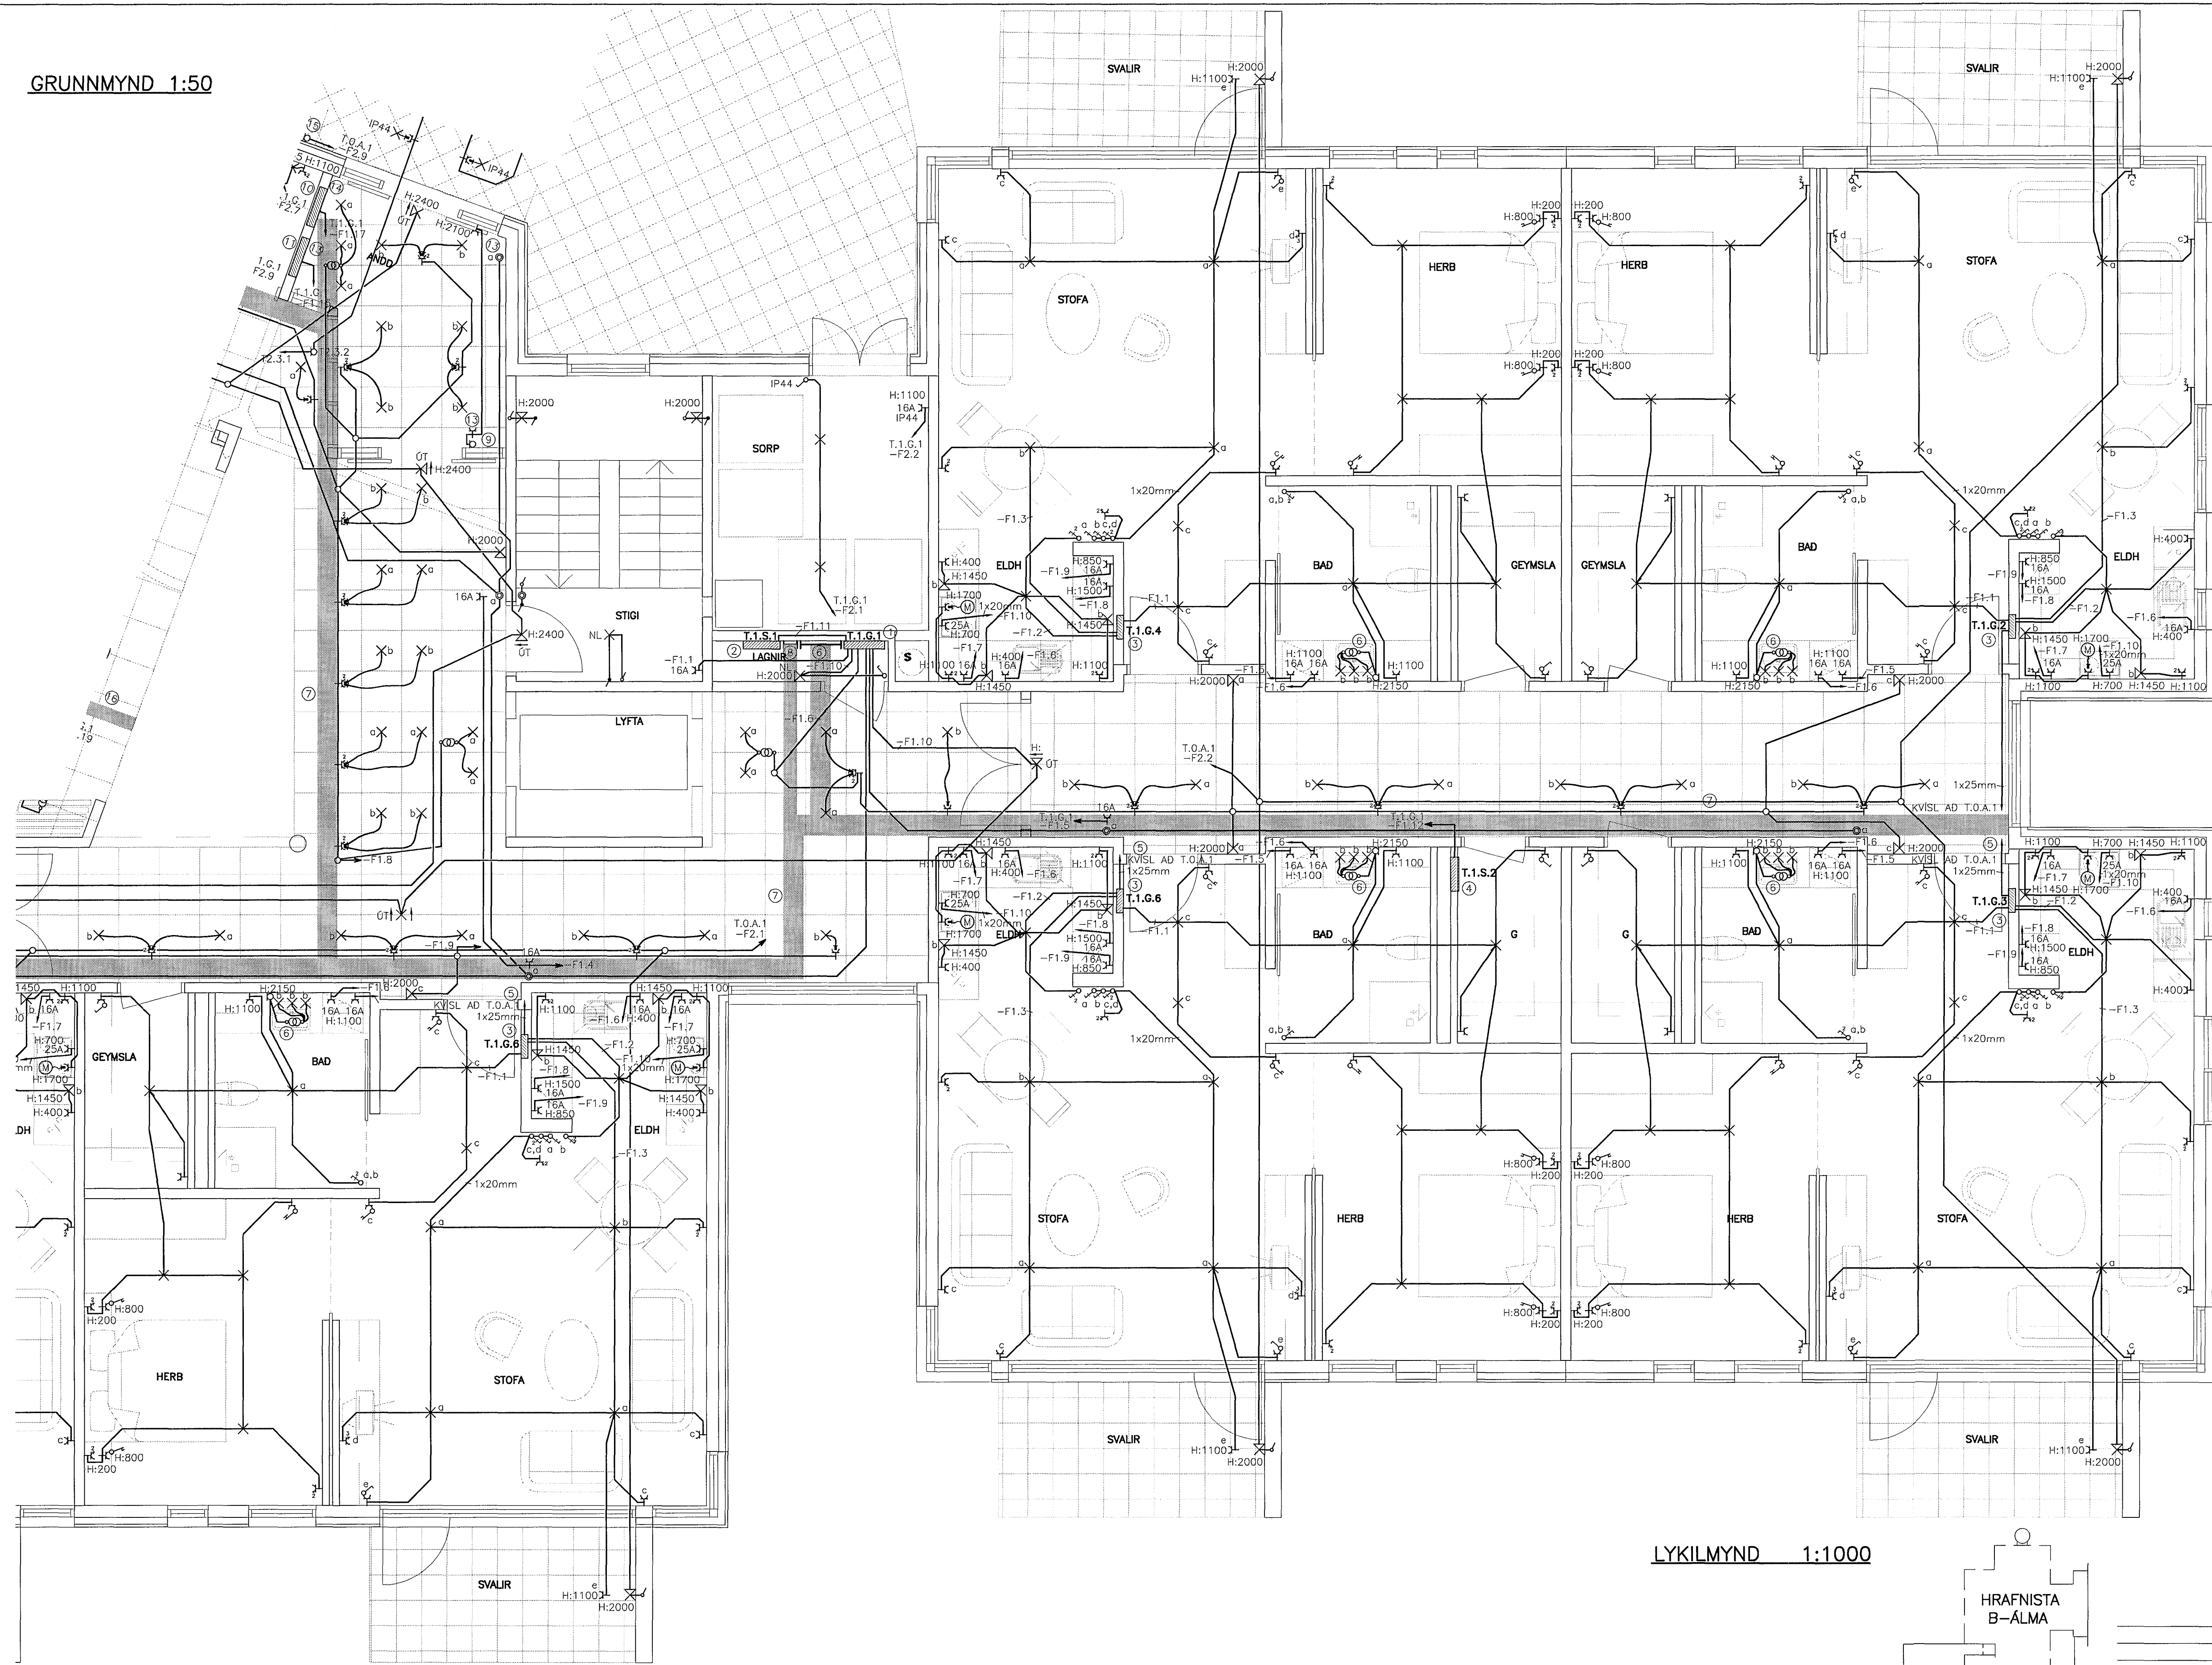

LYKILMYND 1:1000

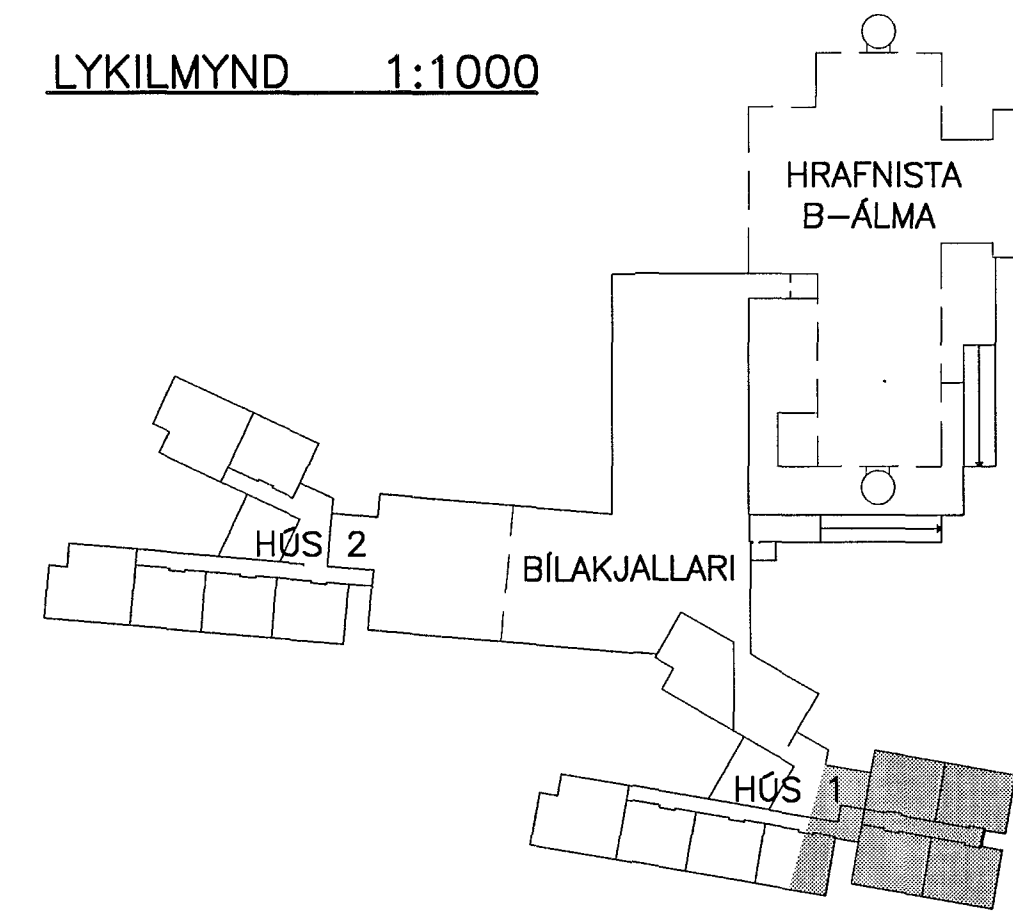

ATHUGASEMDIR OG SKÝRINGAR SJÁ TEIKNINGU 1.6.001

BR.	DAGS.	BREYTING	REIKN.	TEIKN.
-----	-------	----------	--------	--------

**HRAFNISTA HFJ. – FJÖLBÝLISHÚS VÍÐ GARDAVEG**

RAFORKUVIRKI	HANNAÐ/TEIKN.	JJ/LL
LÁGSPENNA	ATH.	
GRUNNMYND 1. HÉÐ	SAMBÝKKT	su
HÚS 1	KT.	110856-7769

KVARDI	1:50	REYKJAVÍK	08.11.2001
VERKANR.	TEIKN. NR. BR.		
		00370	1.6.113



BORGARTÓNI 20, 105 REYKJAVÍK, Sími 585-9000, Símbref 585-9010, Netfang vsó@vsó.is