



GRUNNMYND 1:50

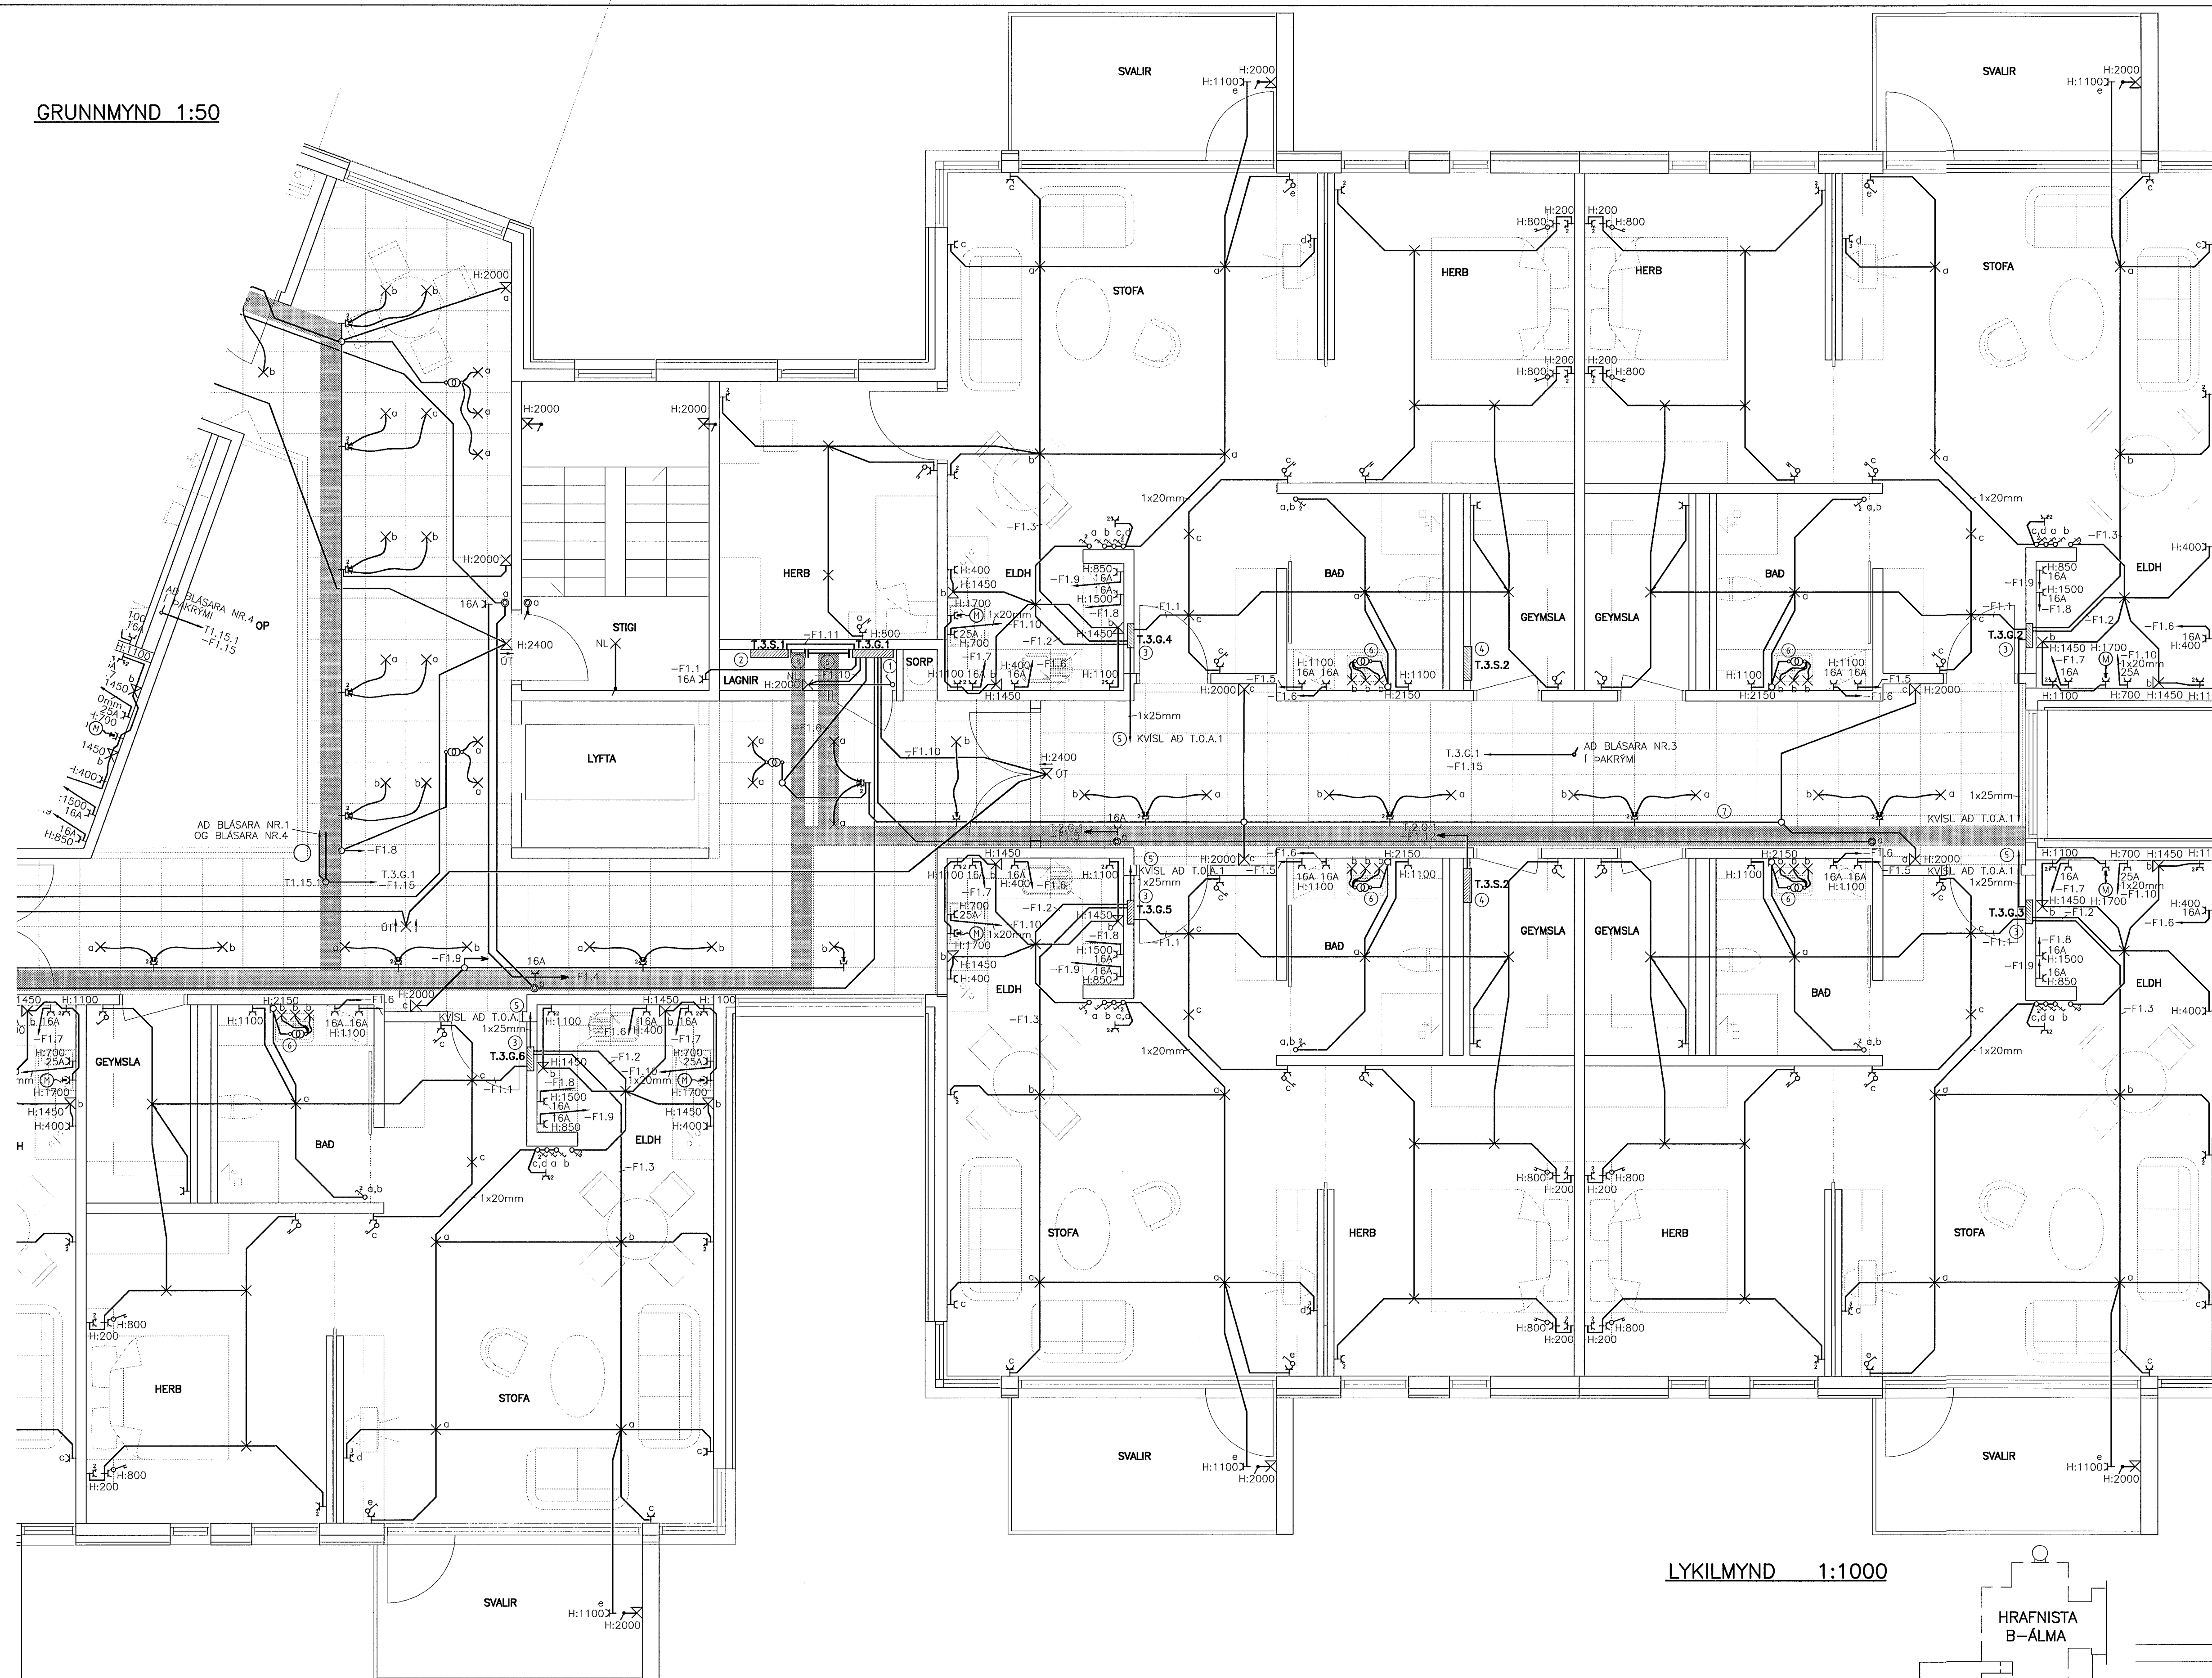

LYKILMYND 1:1000

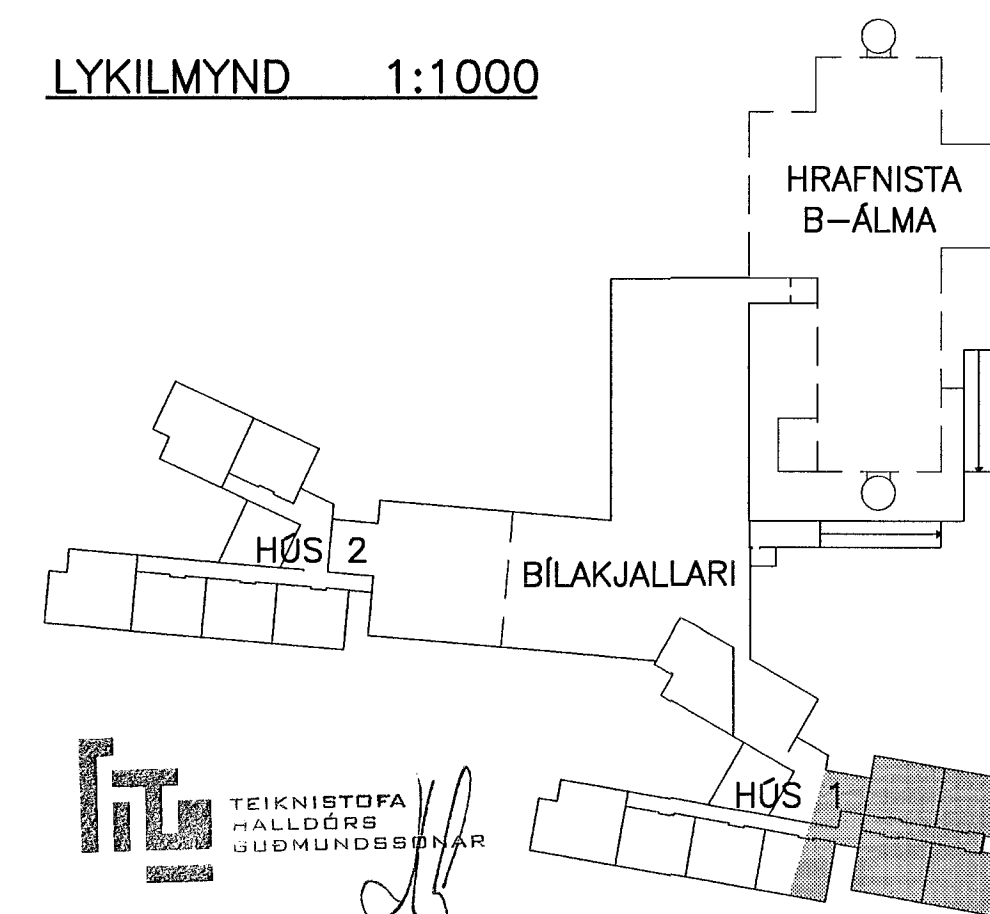

ATHUGASEMDIR OG SKÝRINGAR SJÁ TEIKNINGU 1.6.001

BR.	DAGS.	BREYTING	REIKN.	TEIKN.
HRAFNISTA HFJ. – FJÖLBÝLISHÚS VÍÐ GARÐAVEG				
RAFORKUVIRKI LÁGSPENNA GRUNNMYND 3. HÆÐ HÚS 1			HANNAD/TEIKN. JJJ/LL ATH. SAMÞYKKT <i>SU</i> KT. 110856-7769	
KVARDI 1:50			REYKJAVÍK 08.11.2001	
VSÓ			VERKNR. TEIKN. NR. BR. 00370 1.6.133	