



GRUNNMYND 1:50

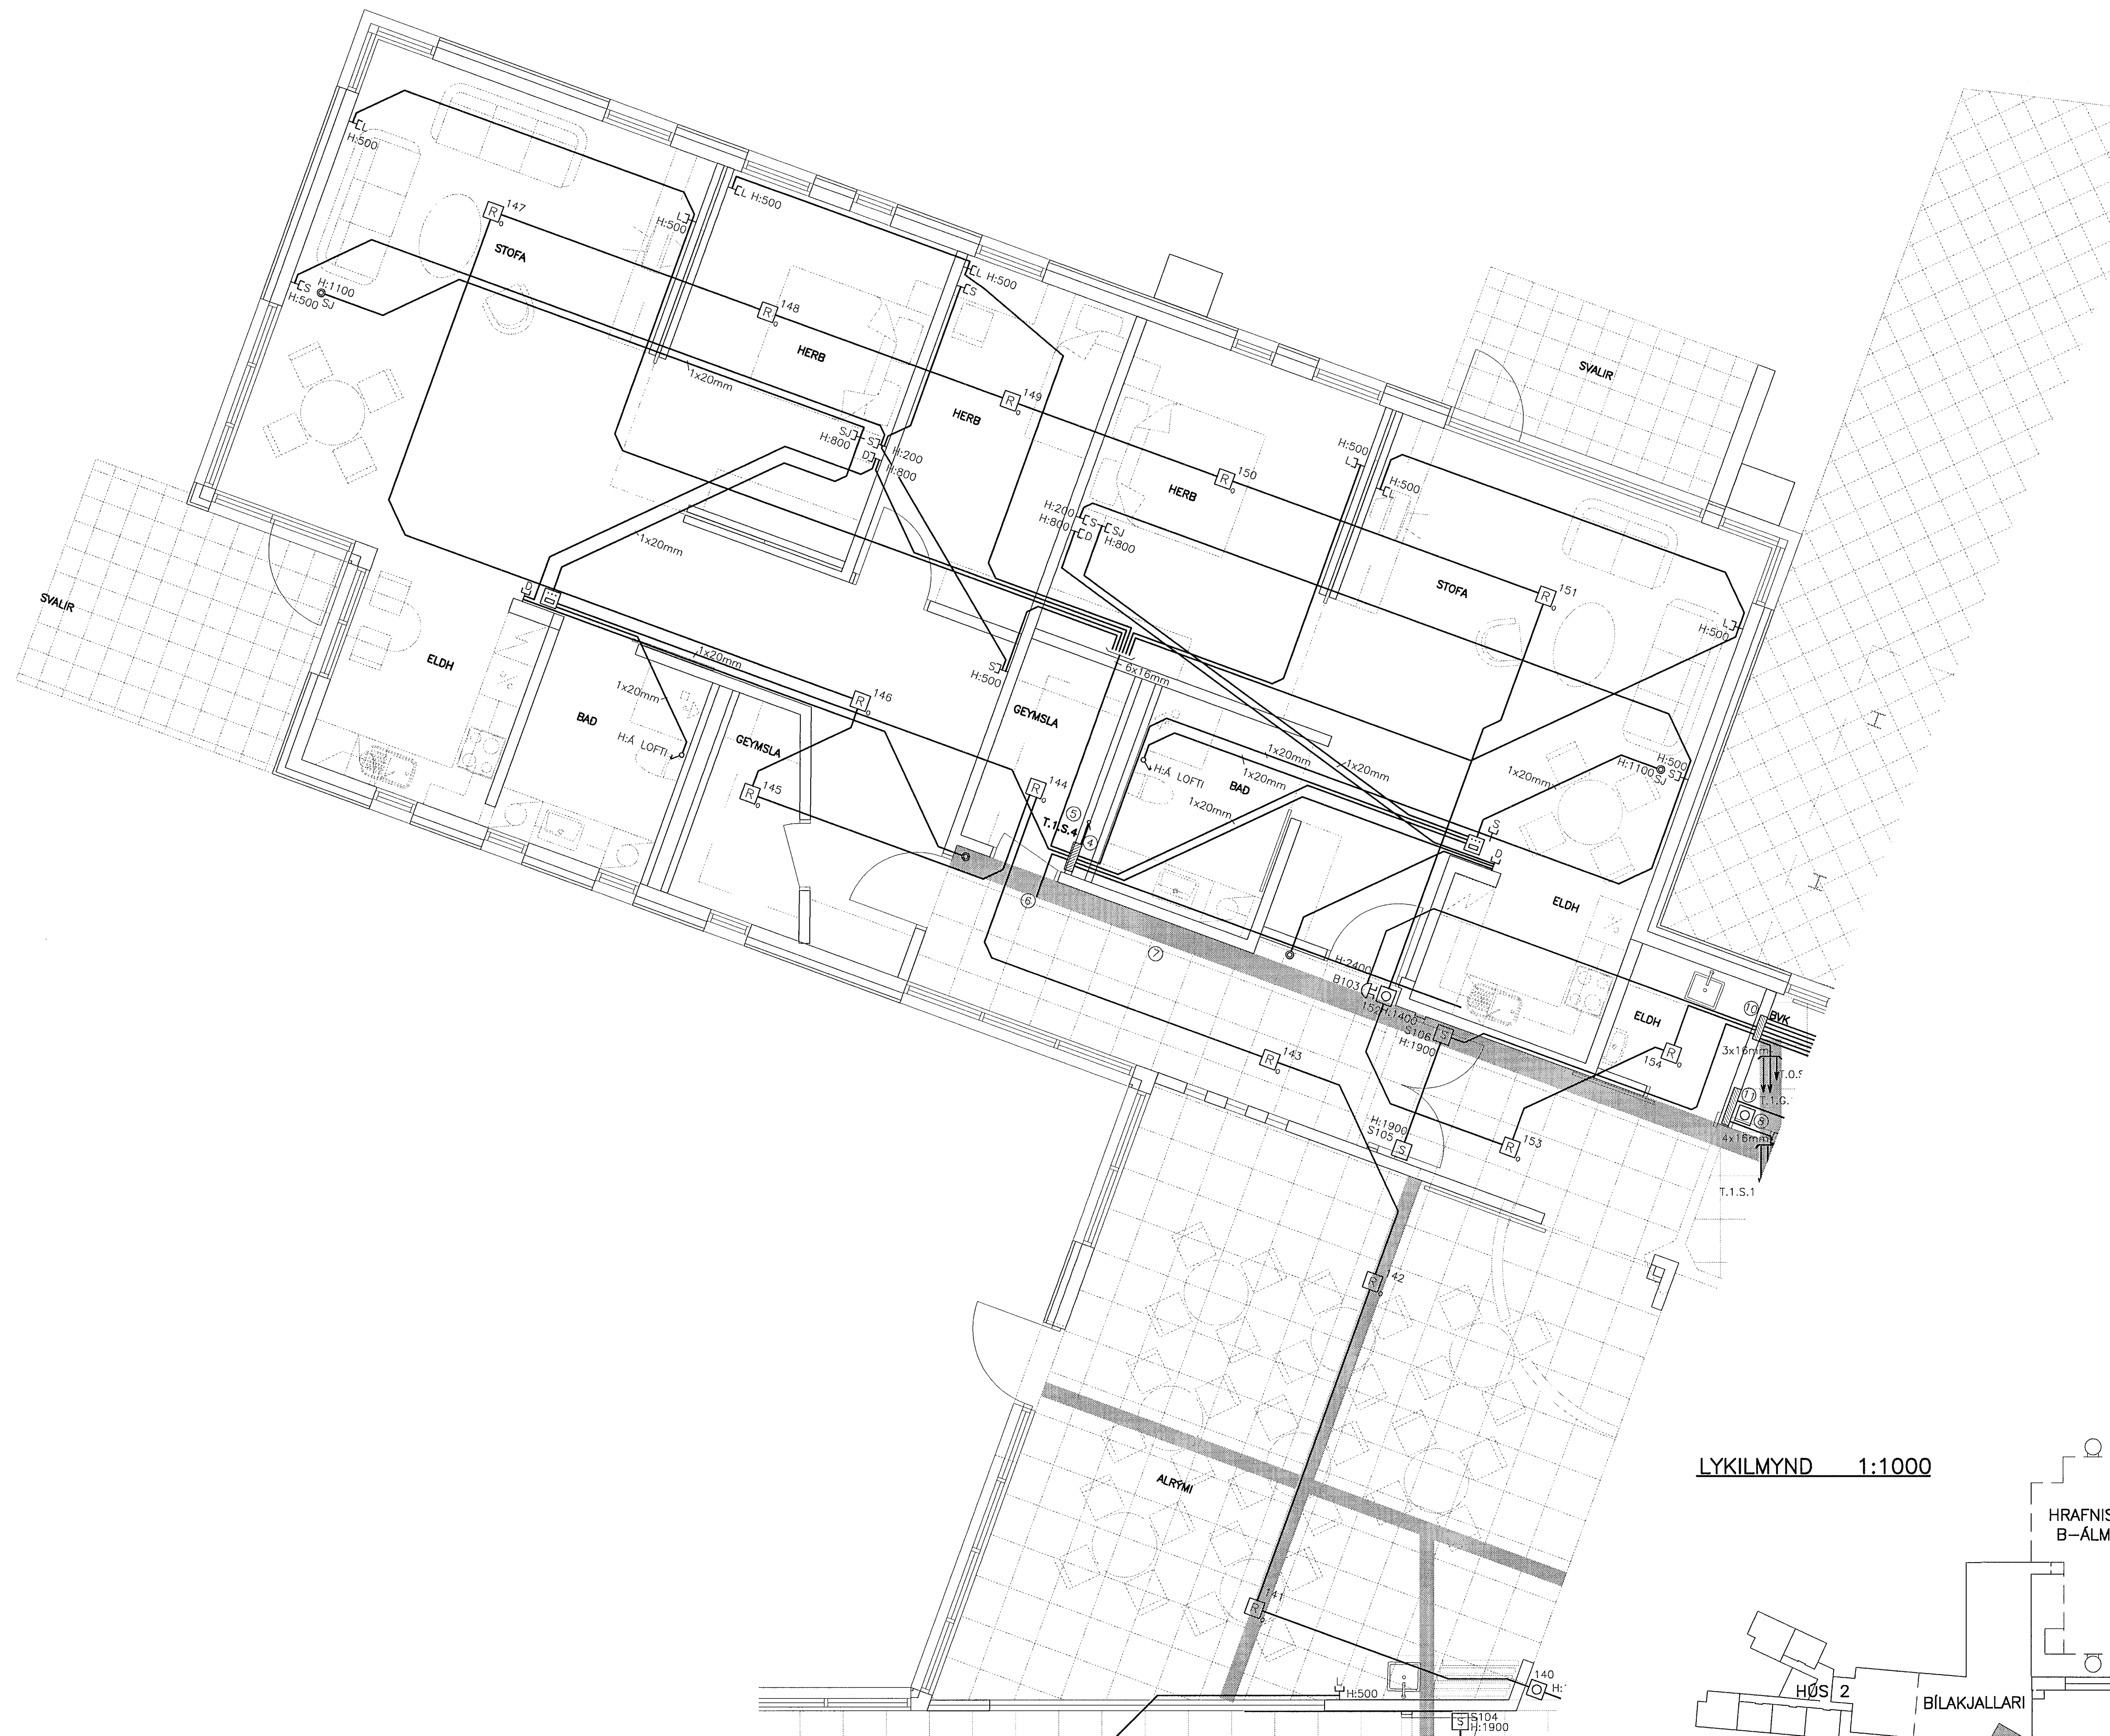

LYKILMYND 1:1000

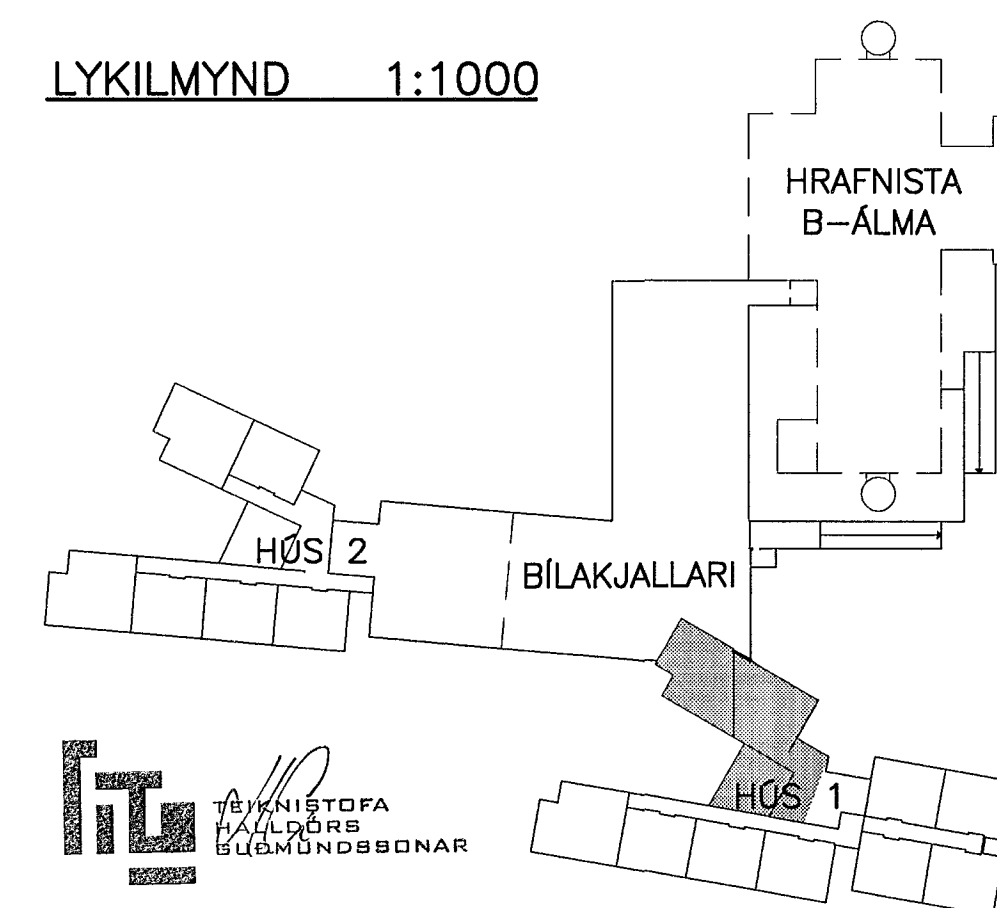

ATHUGASEMDIR OG SKÝRINGAR SJA TEIKNINGU 1.6.001

BR. DAGS. BREYTING REIKN. TEIKN.

HRAFNISTA HFJ. – FJÖLBÝLISHÚS VID GARDAVEG

RAFORKUVIRKI HANNAD/TEIKN. JI/LL
 SMÁSPENNA ATH.
 GRUNNMYND 1. HÆD SAMÞYKKT SÚ
 HÚS 1 KT. 110856-7769

KVARDI 1:50 REYKJAVÍK 08.11.2001

VERKNR. TEIKN. NR. BR.
 00370 1.6.311

VSÓ
 VSÓ RÁÐGJÖF

BORGARTÚNI 20, 105 REYKJAVÍK, SÍMI 585-9000, SIMBRÉF 585-9010, NETFANG vso@vso.is