



GRUNNMYND 1:50

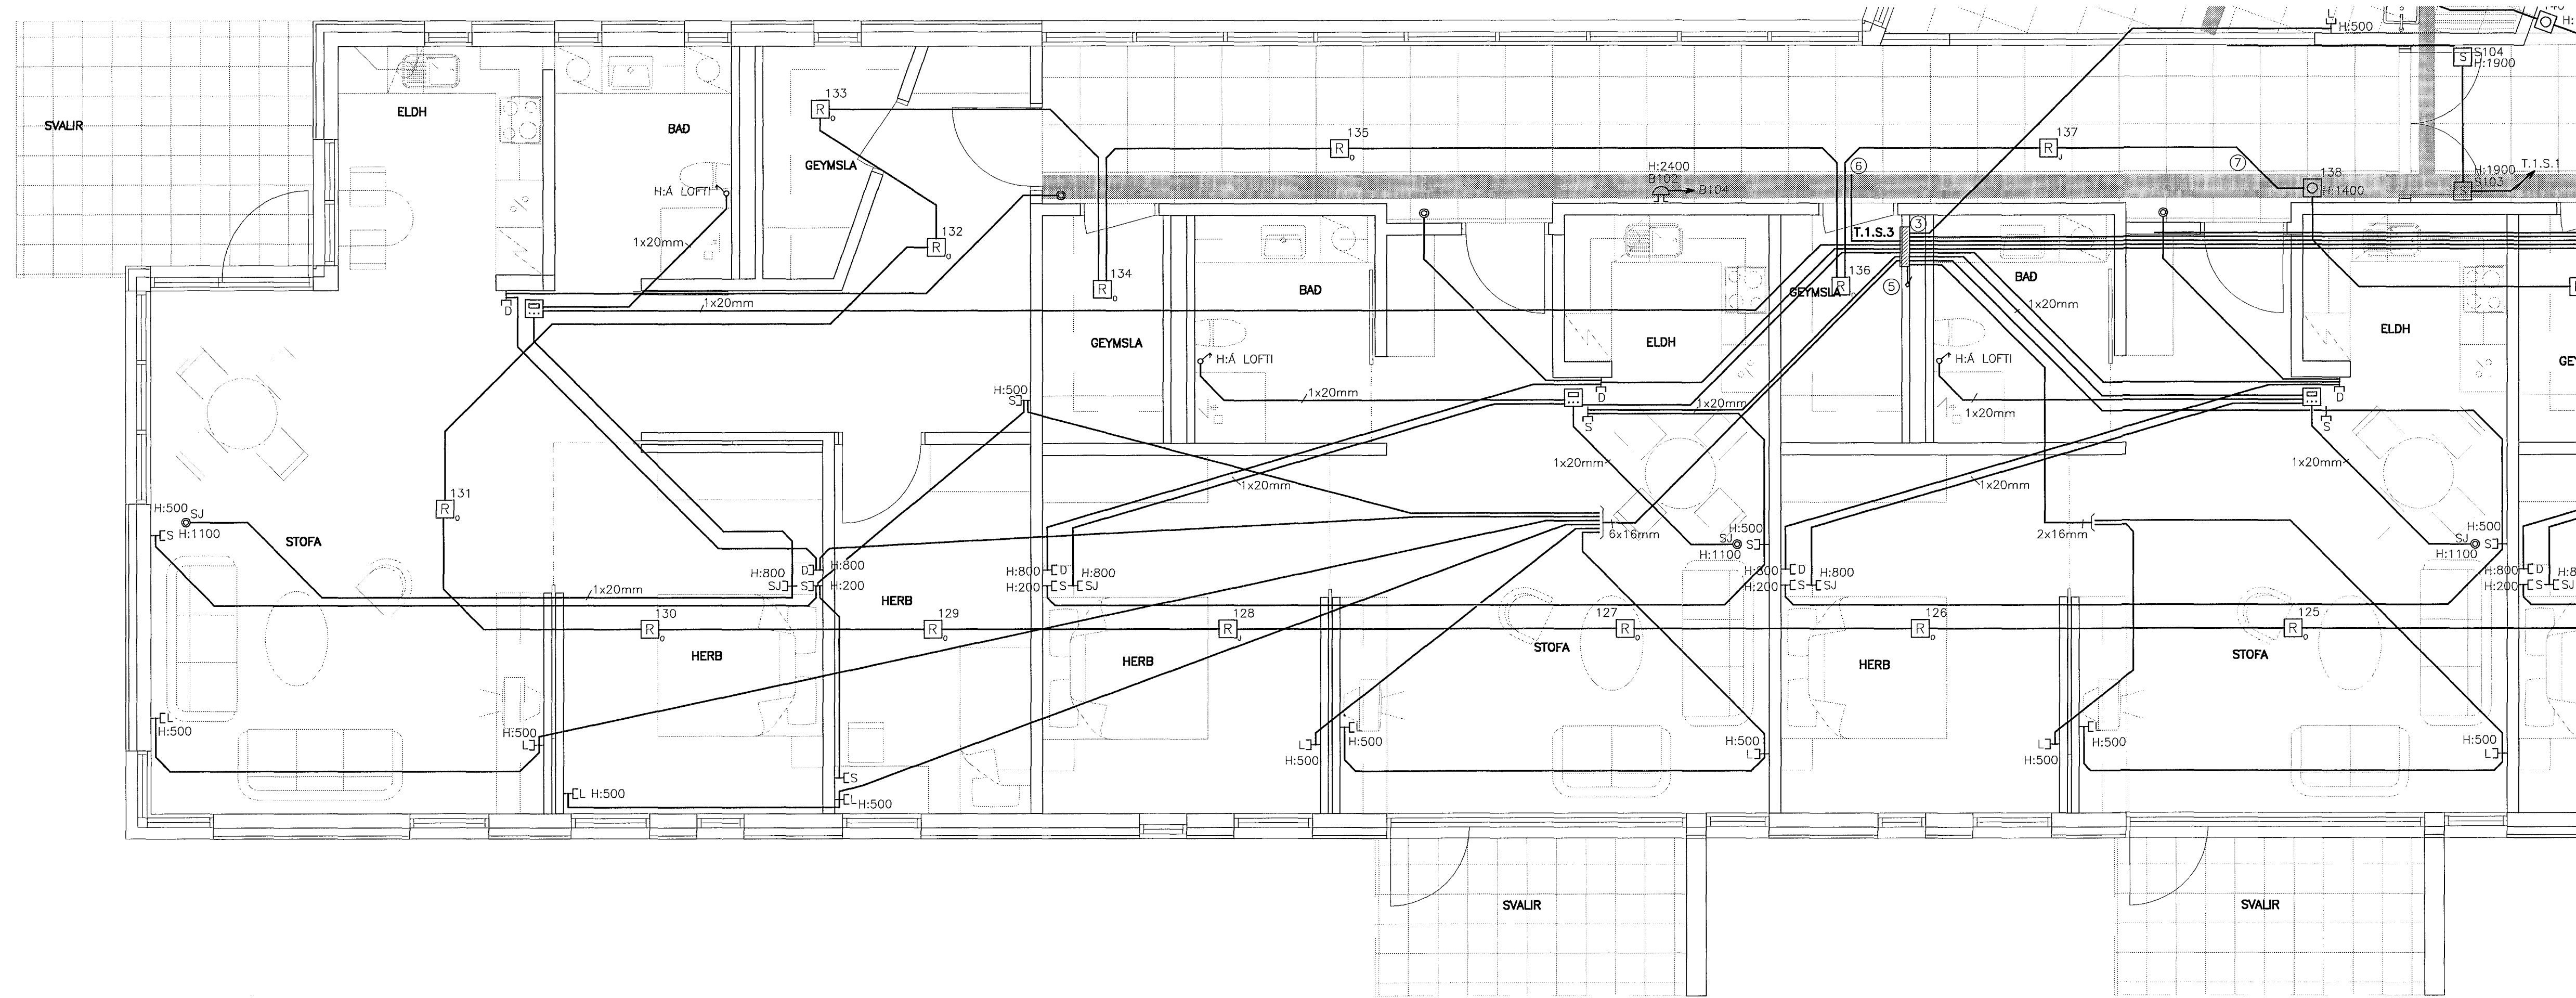

LYKILMYND 1:1000

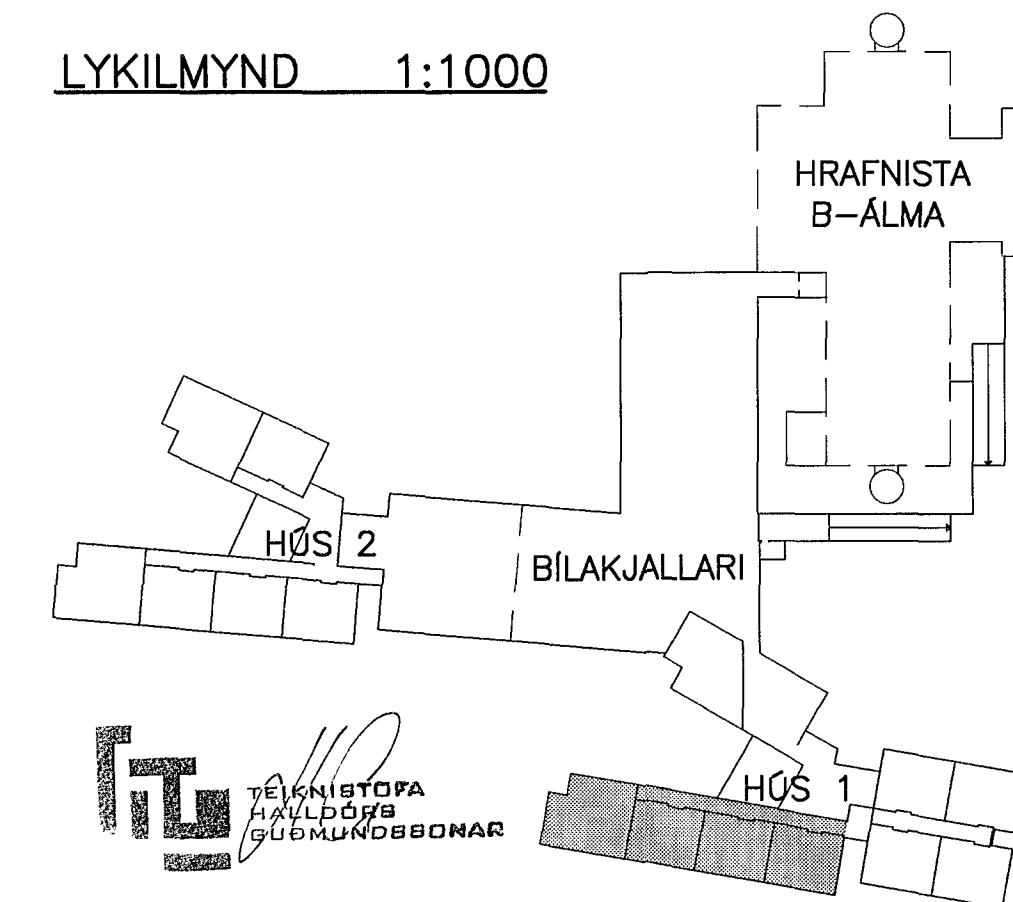

ATHUGASEMDIR OG SKÝRINGAR SJÁ TEIKNINGU 1.6.001

BR.	DAGS.	BREYTING	REIKN.	TEIKN.

HRAFNISTA HFJ. – FJÖLBÝLISHÚS VID GARDAVEG

RAFORKUVIRKI	HANNAD/TEIKN.	JJ/LL
SMÁSPENNA	ATH.	
GRUNNMYND 1. HÆD	SAMBÝKKT	su
HÚS 1	KT.	110856-7769

KVARDI	1:50	REYKJAVÍK	08.11.2001
VERKNR.	TEIKN. NR.	BR.	
00370	1.6.312		

VSÓ
VSÓ RÁÐGJÖF

BORGARTÚNI 20, 105 REYKJAVÍK, SÍMI 585-9000, SÍMBREF 585-9010, NETFANG vsó@vsó.is