



GRUNNMYND 1:50

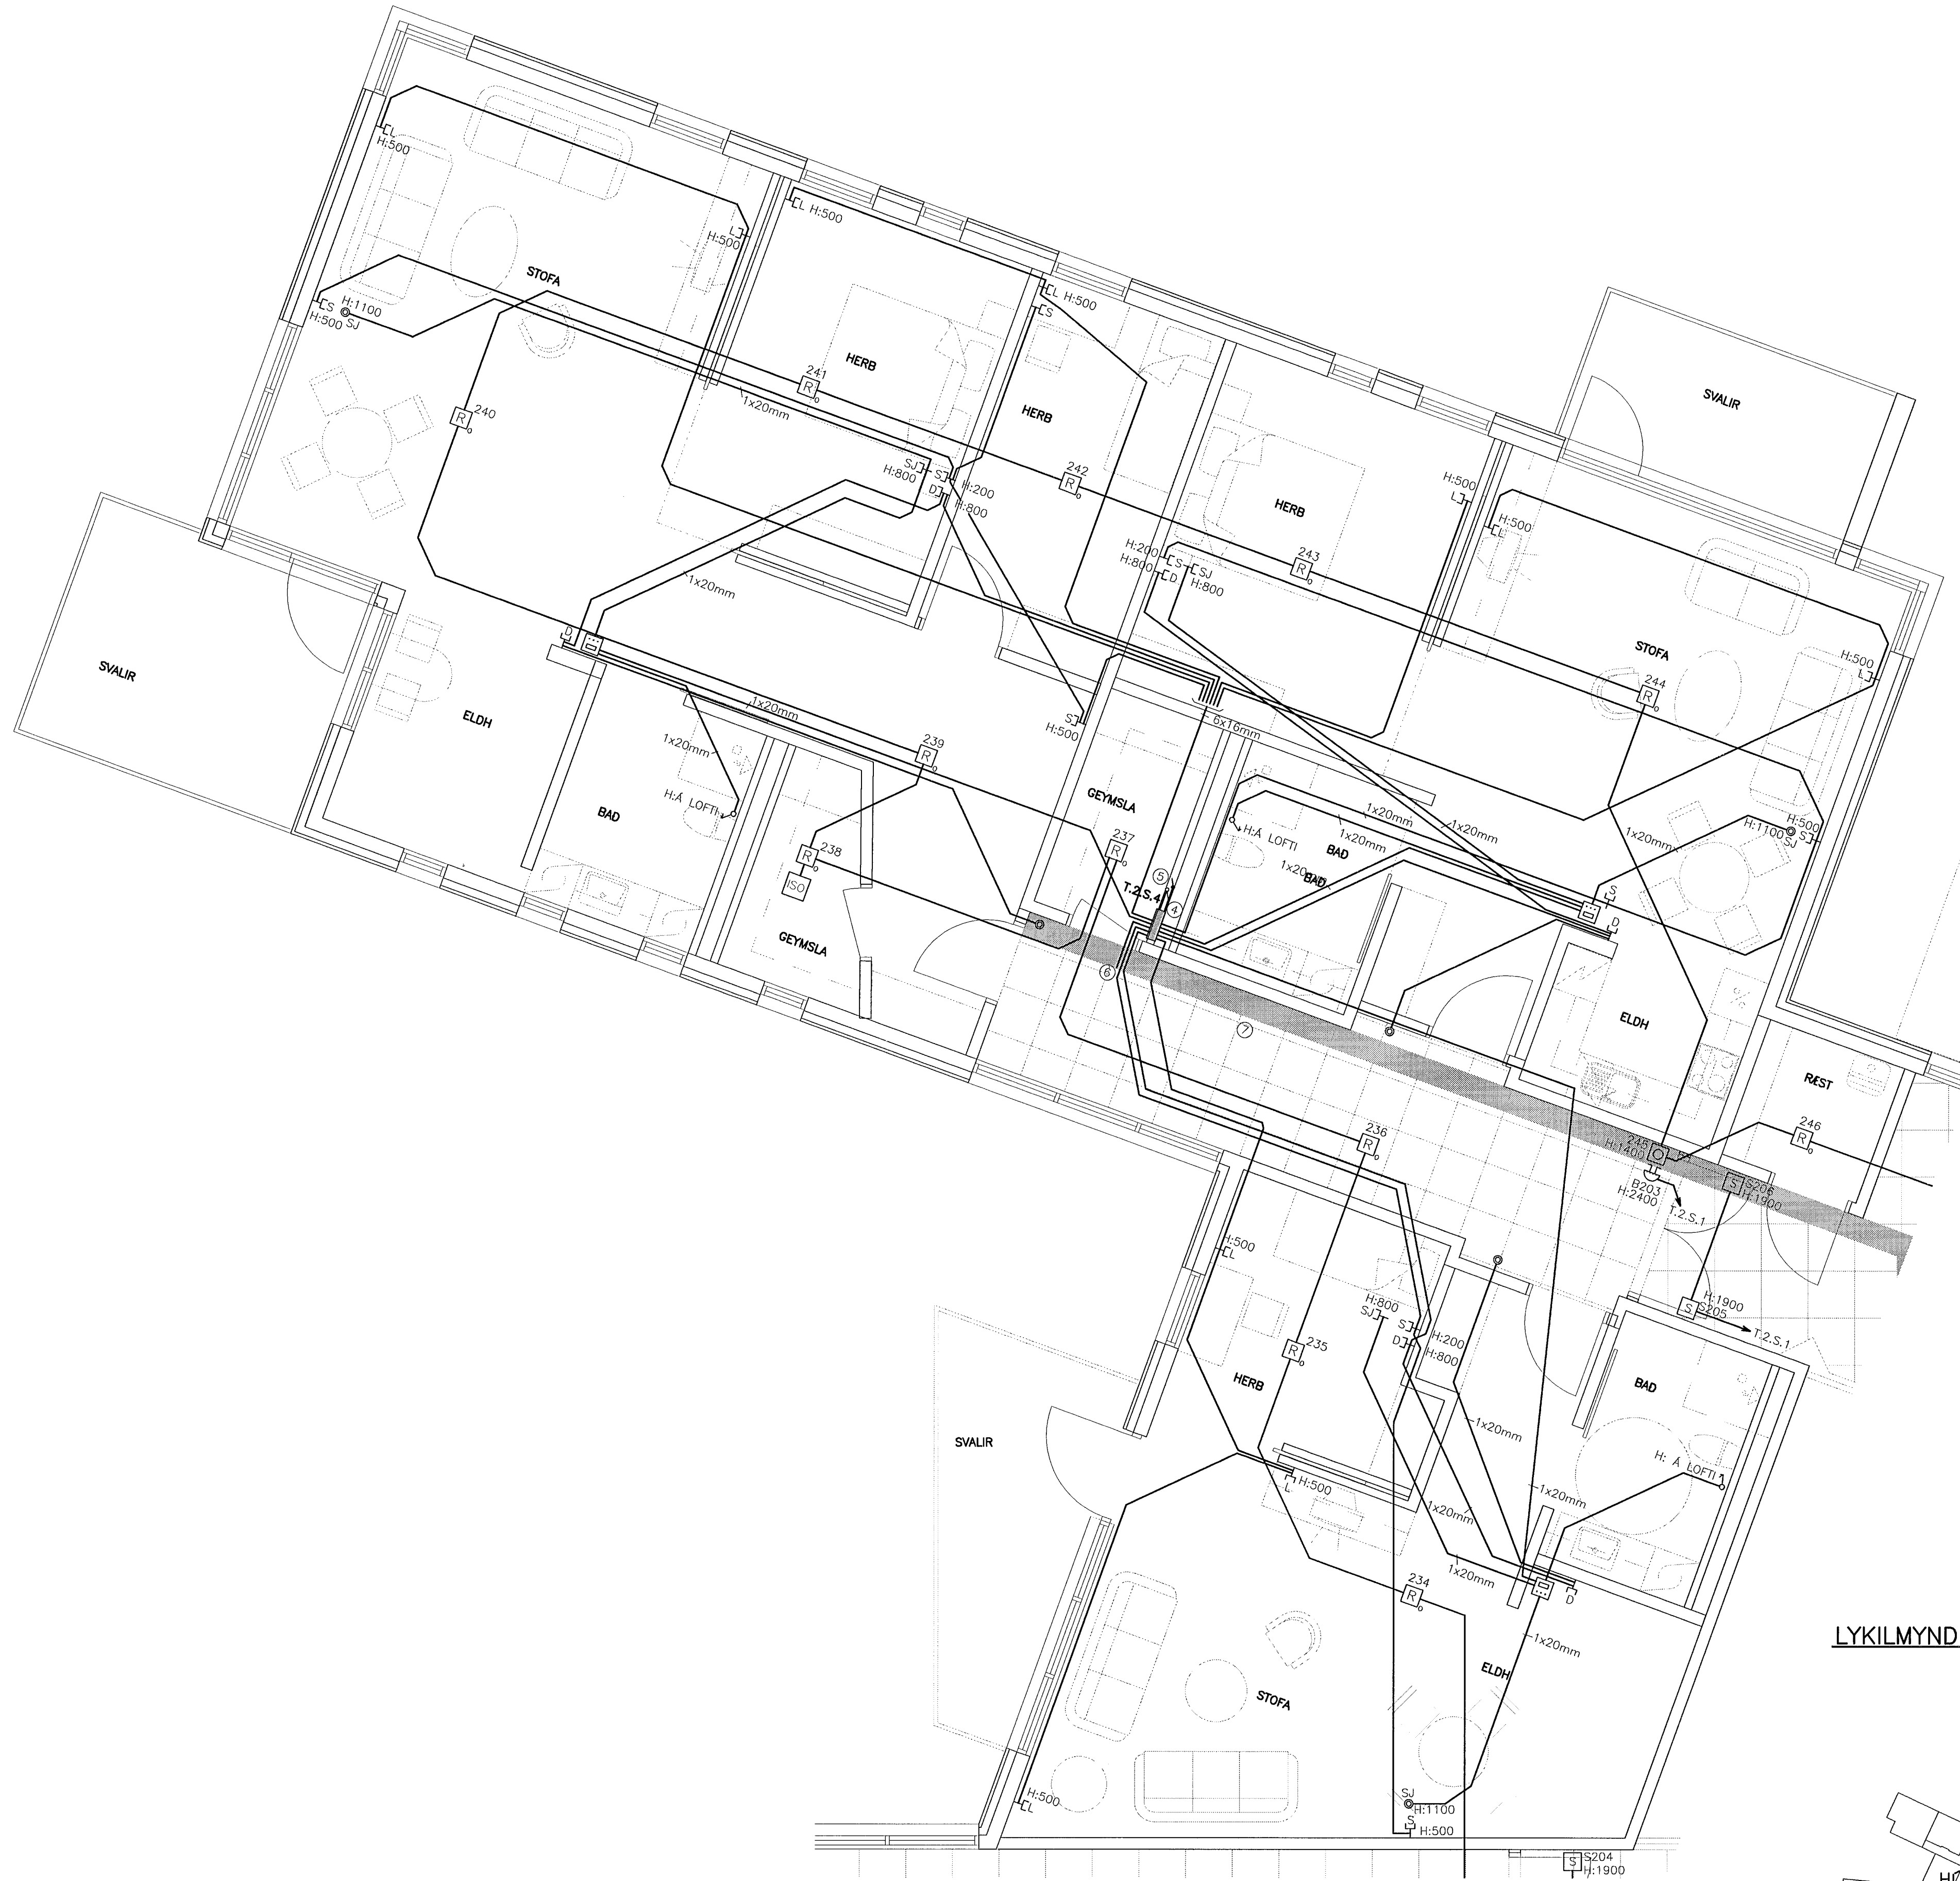

LYKILMYND 1:1000

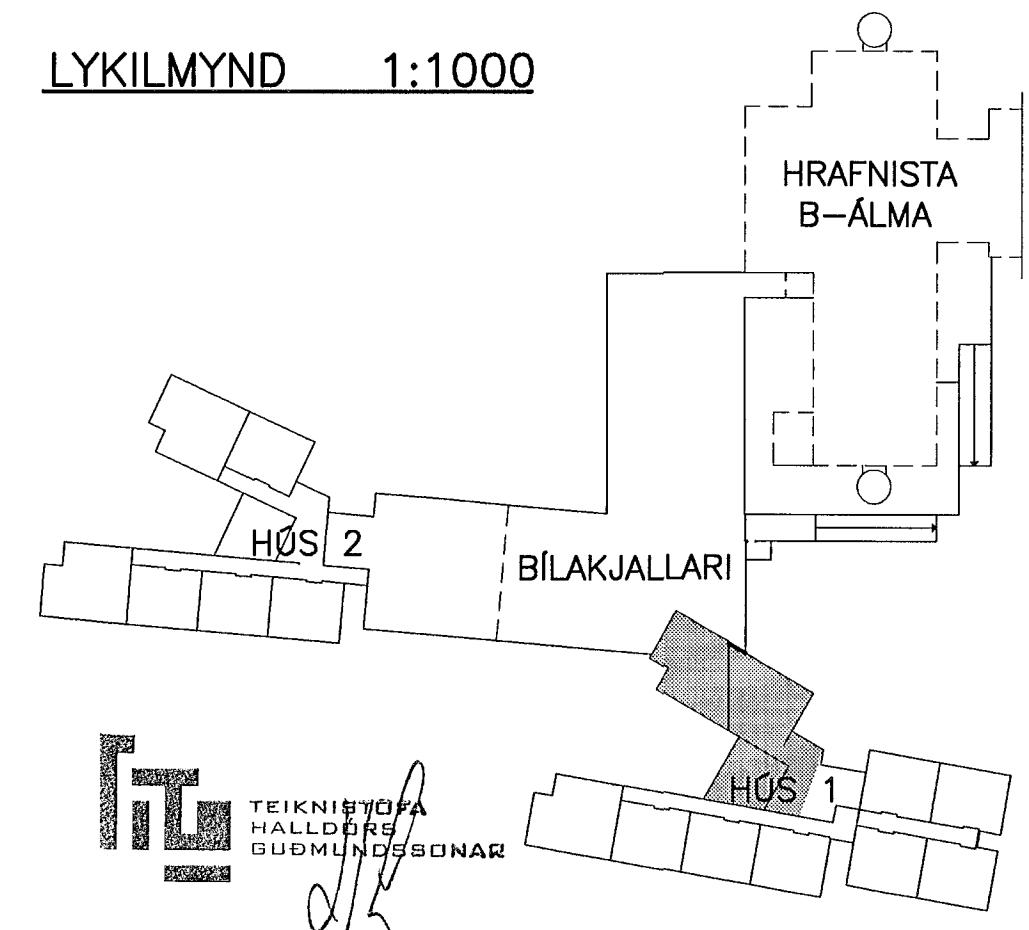

| | | | | |
|--|-------|----------|--|--------|
| BR. | DAGS. | BREYTING | REIKN. | TEIKN. |
| HRAFNISTA HFJ. – FJÖLBÝLISHÚS VID GARDAVEG | | | | |
| RAFORKUVIRKI SMÁSPENNA GRUNNMYND 2. HÆÐ HÚS 1 | | | HANNAD/TEIKN. JJ/LL ATH. SAMBÝKKT KT. 110856-7769 | |
| KVARDI 1:50 | | | REYKJAVÍK 08.11.2001 | |
| VERKNR. 00370 | | | TEIKN. NR. 1.6.321 | |

VSÓ
VSÓ RÁÐGJÖF

BORGARTÚNI 20, 105 REYKJAVÍK, Sími 585-9000, Símbréf 585-9010, Netfang vsó@vsó.is