



GRUNNMYND 1:50

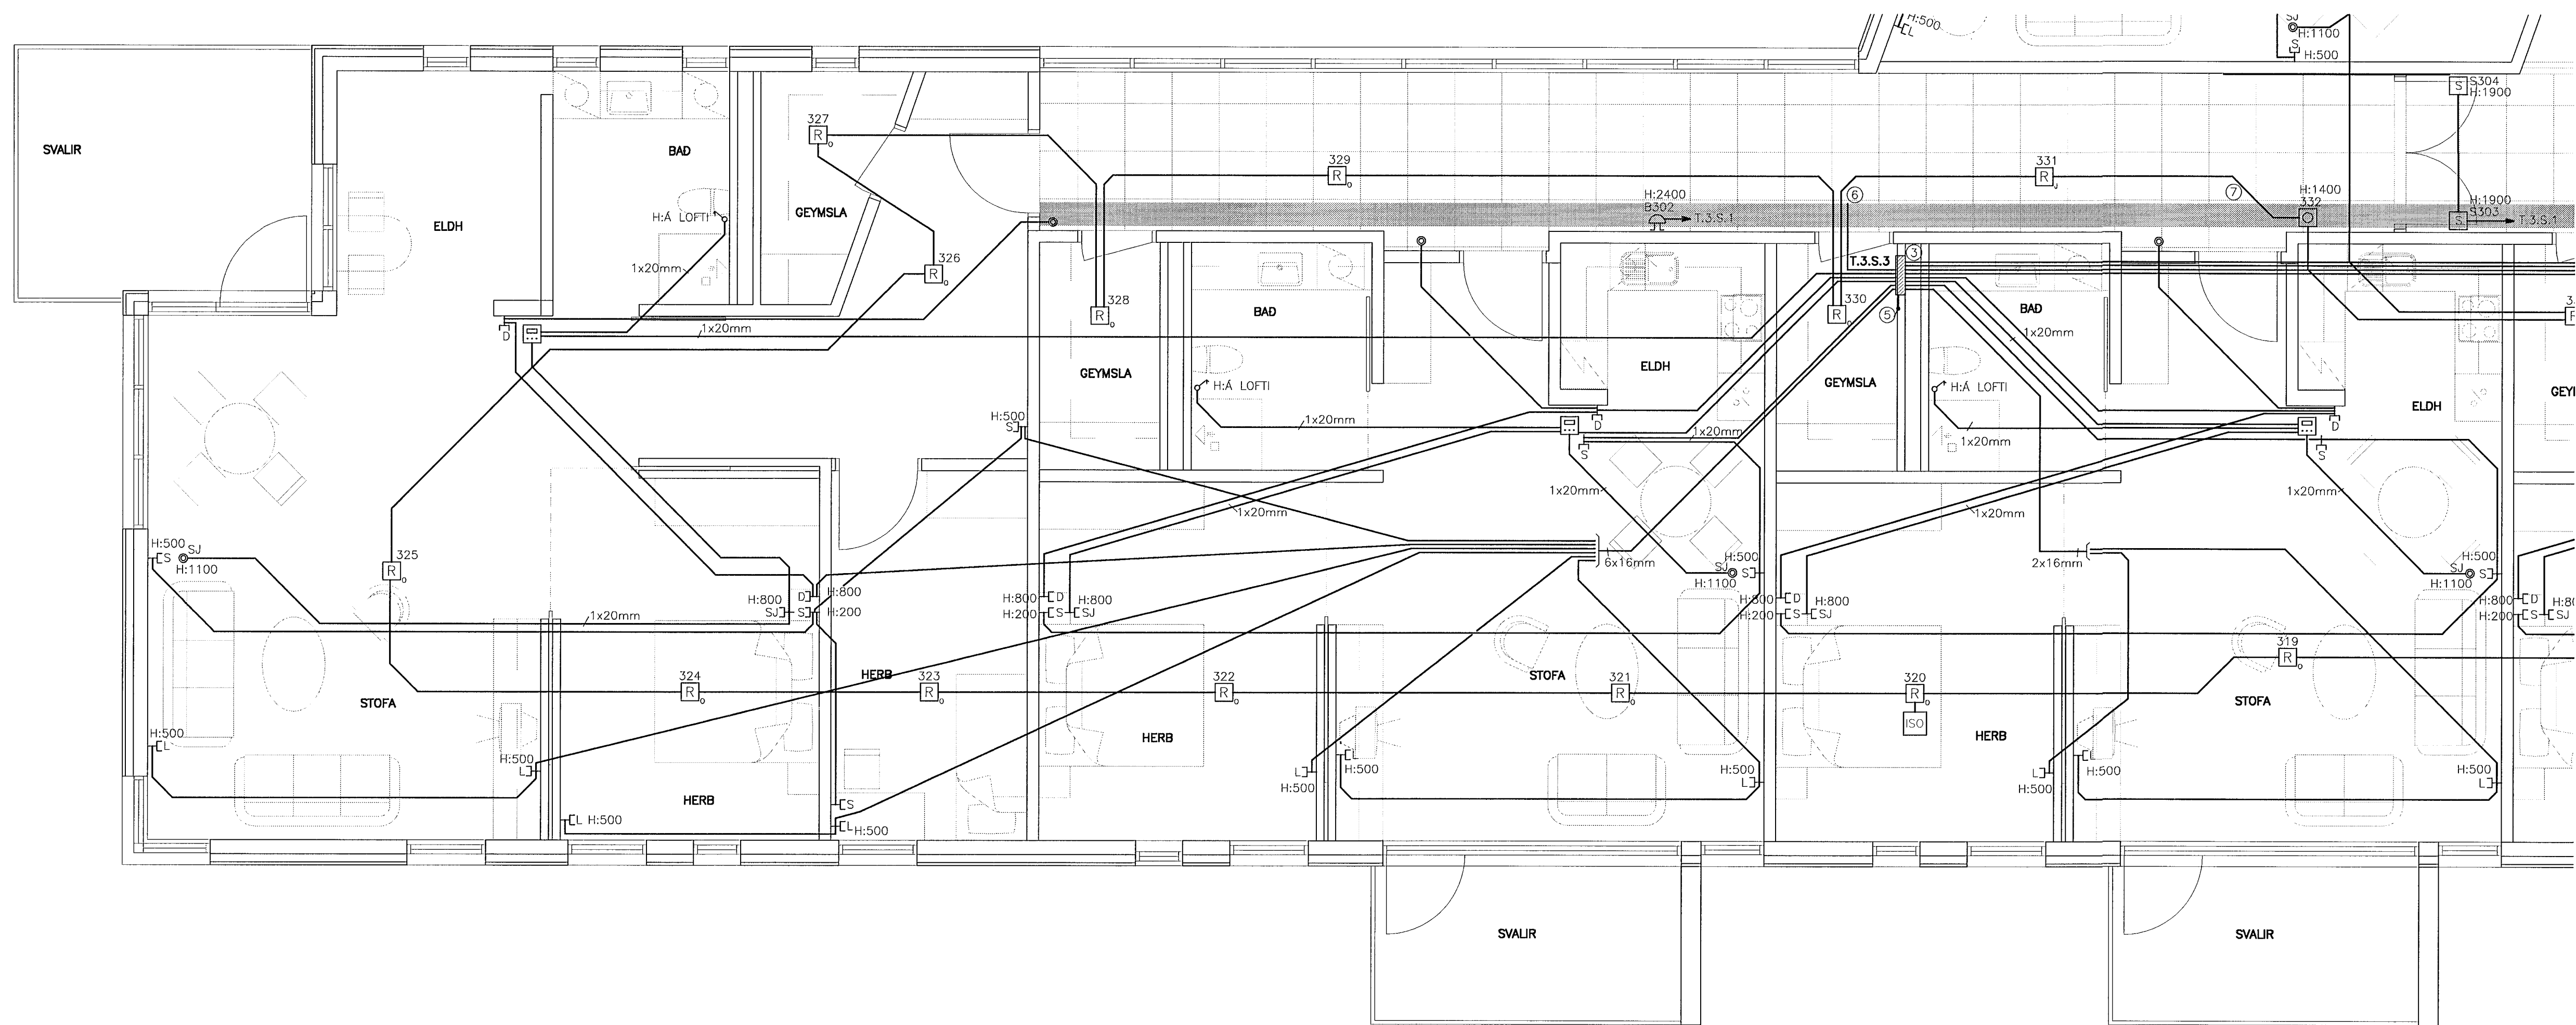

LYKILMYND 1:1000

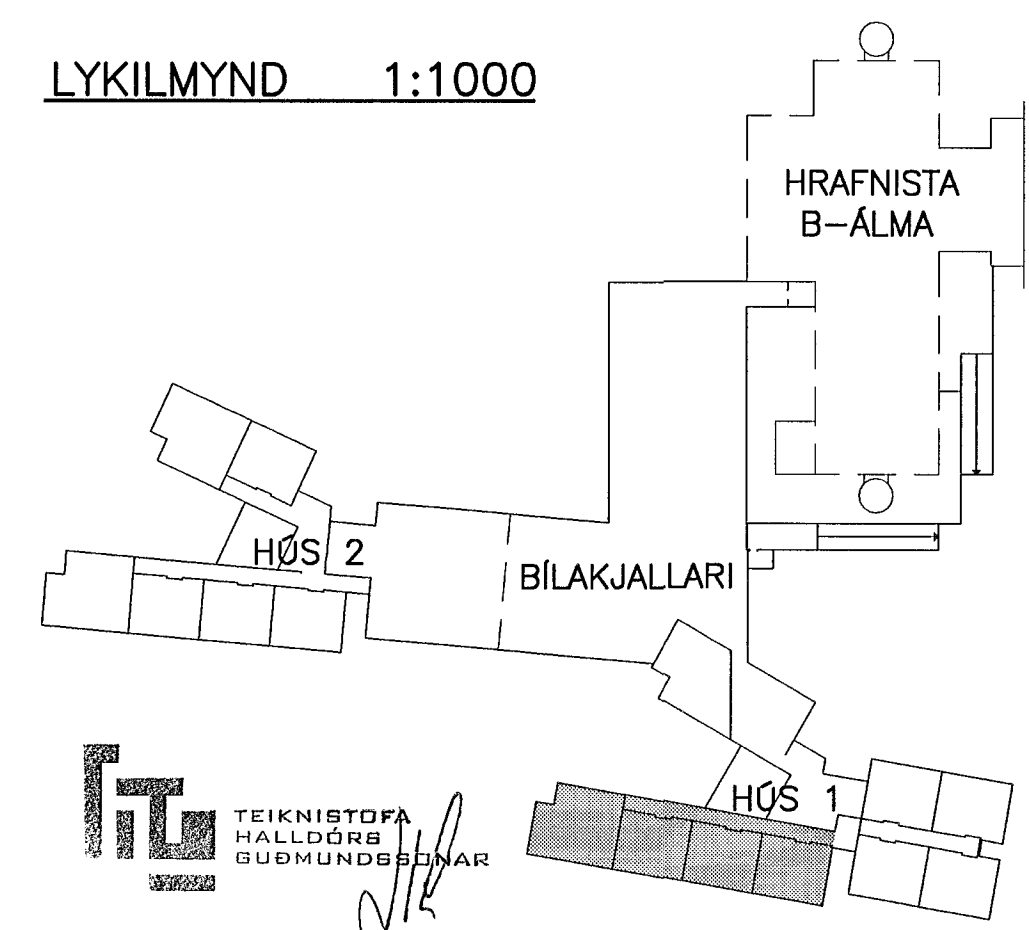

ATHUGASEMDIR OG SKÝRINGAR SJÁ TEIKNINGU 1.6.001

BR. DAGS.	BREYTING	REIKN. TEIKN.
HRAFNISTA HFJ. FJÖLBÝLISHÚS VID GARDAVEG		
RAFORKUVIRKI SMÁSPENNA GRUNNMYND 3. HÆÐ HÚS 1	HANNAÐ/TEIKN. JJ/LL	ATH.
	SAMBÝKKT	KT. 110856-7769
KVARDI 1:50	REYKJAVÍK 08.11.2001	TEIKN. NR. BR.
	00370	1.6.332

vsó
VSO RÁÐGJÖF

BORGARTÚNI 20, 105 REYKJAVÍK, Sími 585-9000, Símbréf 585-9010, Netfang vsó@vso.is