



# KERFISMYND – LOFTNETSKERFI

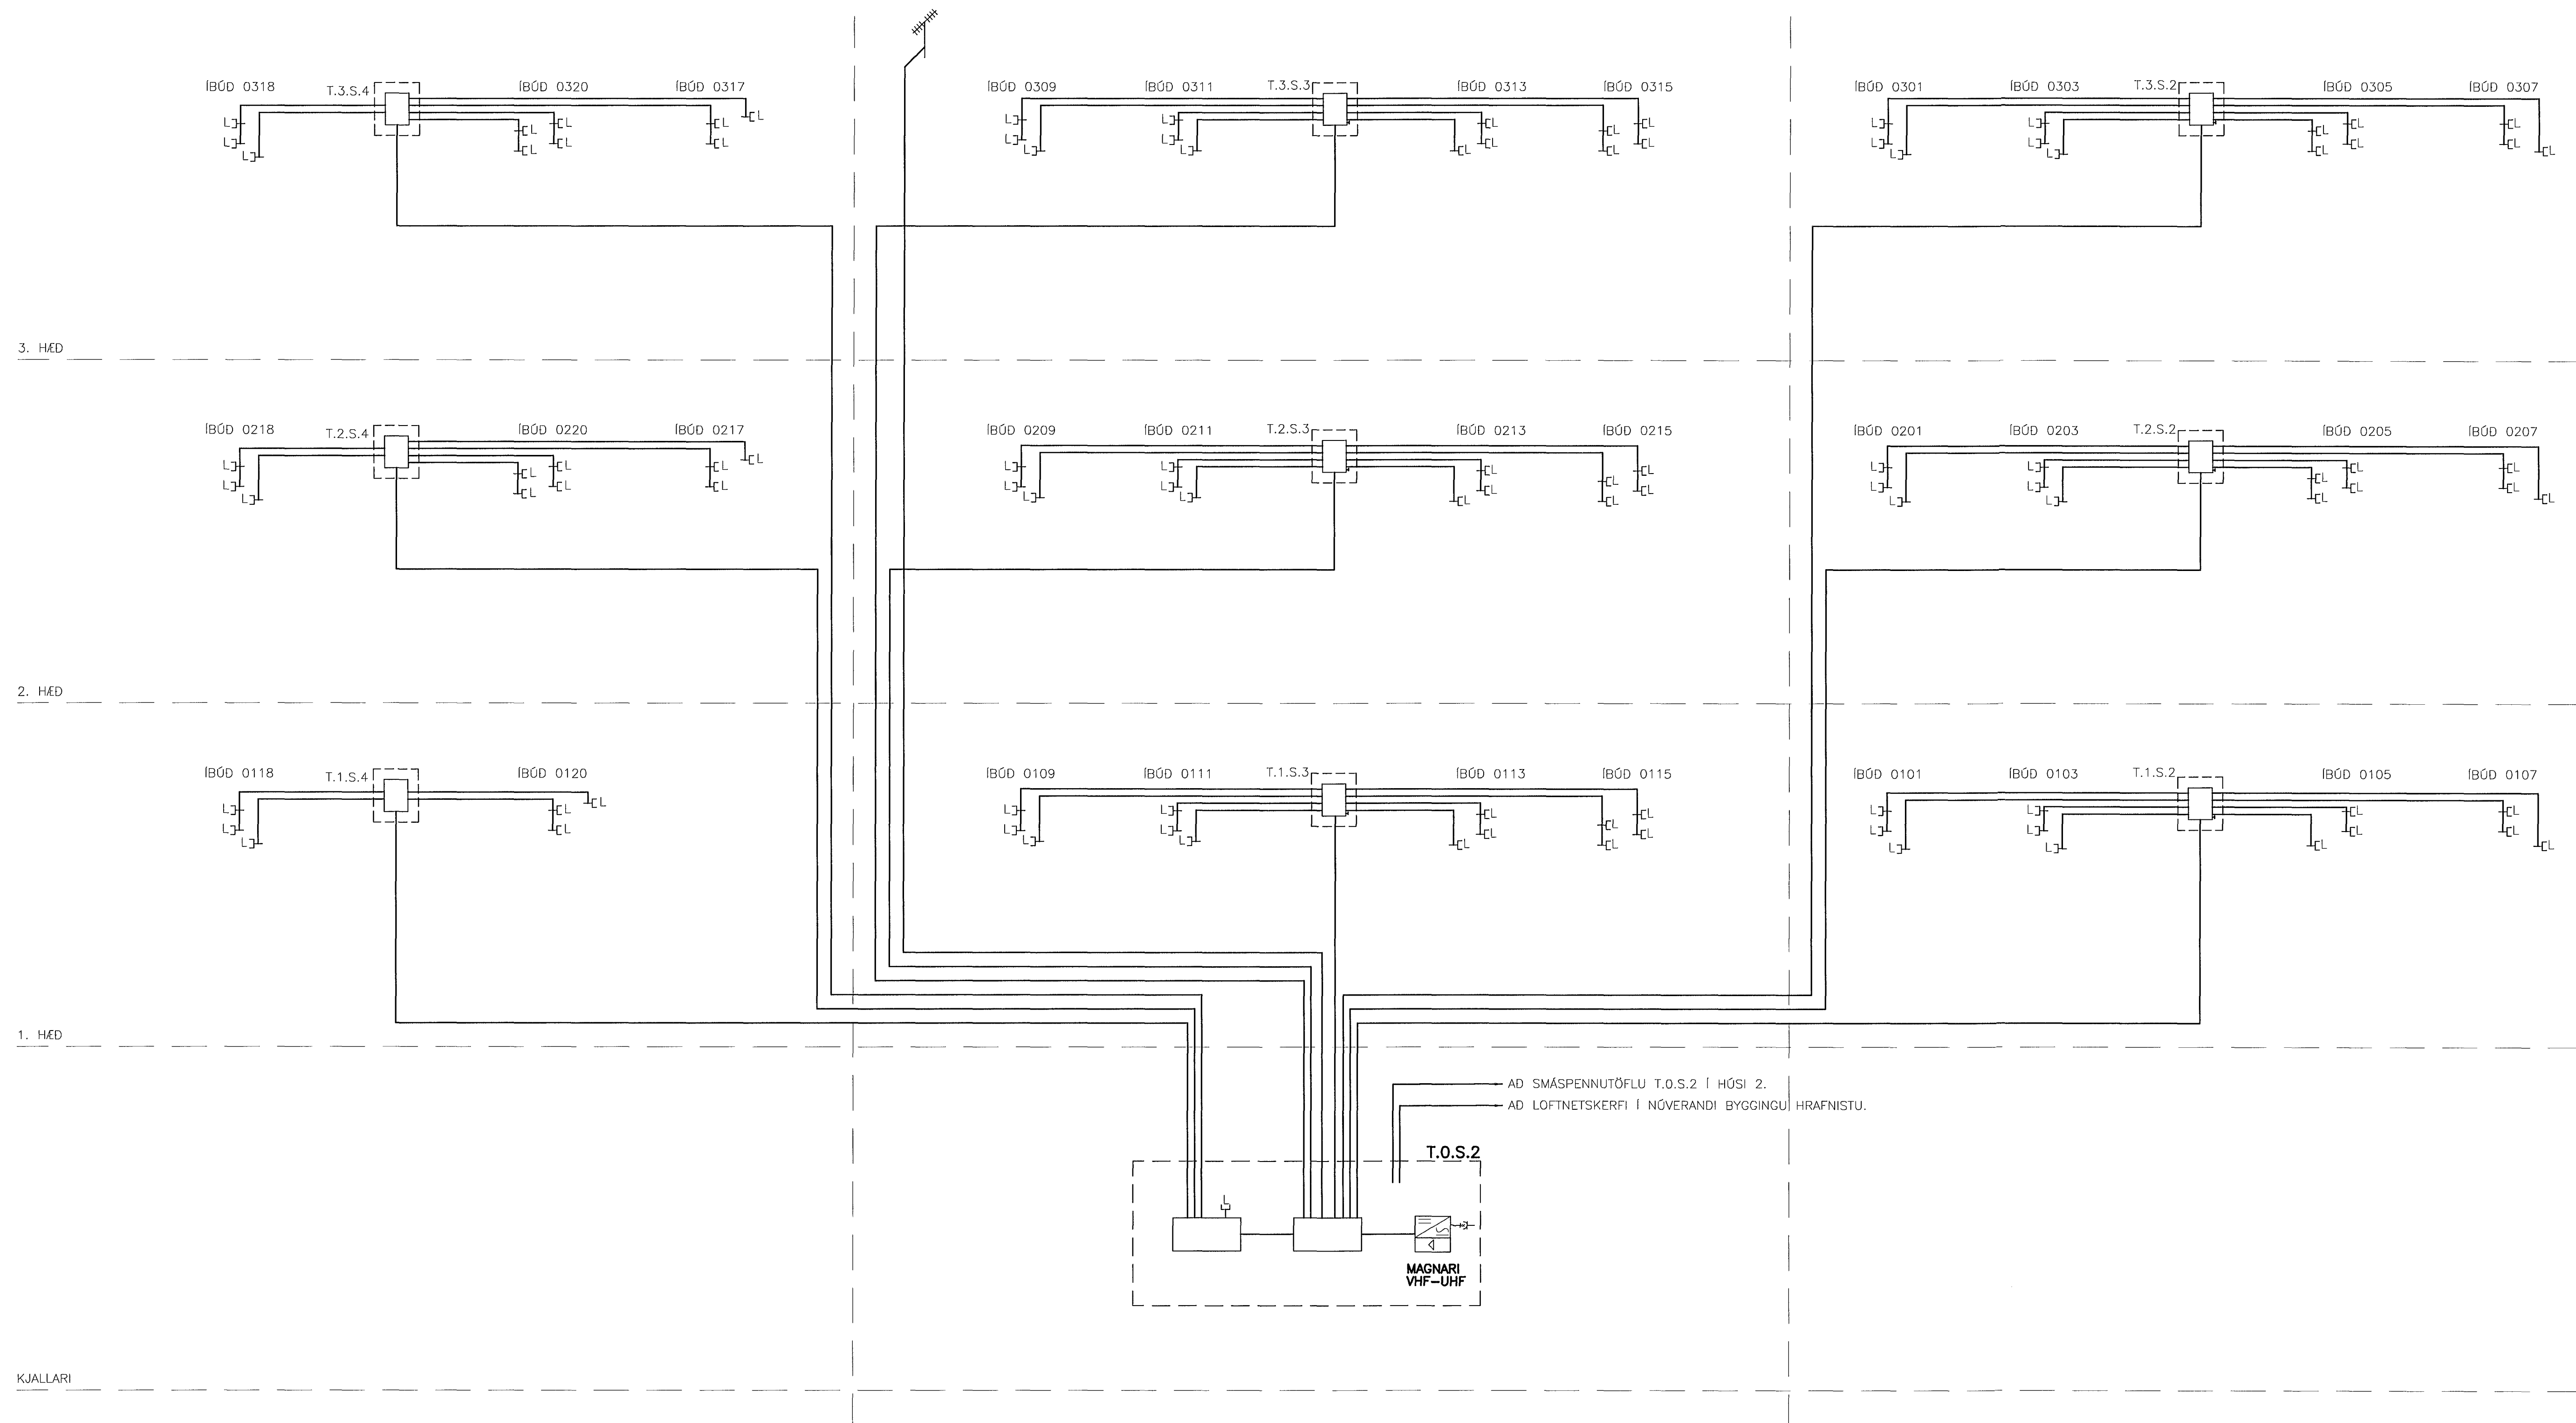

AD SMÁSPENNUTÖFLU T.O.S.2 Í HÓSI 2.  
AD LOFTNETSKERFI Í NÓVERANDI BYGGINGU HRAFNIÐU.

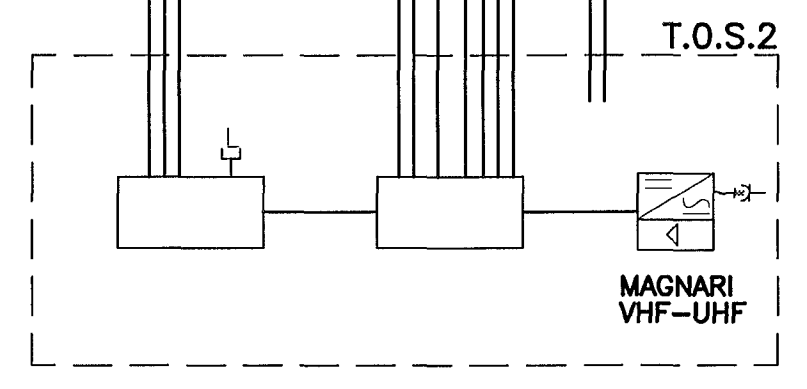

**SKÝRINGAR:**  
LOFTNETSKERFI 1.-3. HÆÐ

- ☐ : FJARSKIPTATENGILL, SJÓNVARP, H:500mm.
- ⚡ : LOFTNETSGREIDA/ÓRBYLGJULOFTNET

- ☐ T.1.S.2-T.1.S.4 : SMÁSPENNUTÖFLUR Á 1.-3. HÆÐ FYRIR SAMTENGINGU OG MILLIDRÁTT.
- ☐ T.2.S.2-T.2.S.4
- ☐ T.3.S.2-T.3.S.4

- ☐ : SMÁSPENNUTAFLA T.1.S.4, DEILIR MED 4 ÚTGÖNGUM
- ☐ T.1.S.4

0037016603

| BR.  | DAGS. | BREYTING | REIKN.              | TEIKN.         |
|--|-------|----------|---------------------|----------------|
| <b>HRAFNIÐA HFJ. – FJÖLBÝLISHÚS VID GARDAVEG</b>     |       |          |                     |                |
| RAFORKUVIRKI<br>LOFTNETSKERFI<br>KERFISMYND<br>HÚS 1 |       |          | HANNAÐ/TEIKN. JJ/VK |                |
|  |       |          | ATH.                |                |
|  |       |          | SAMÞYKKT            | Sl             |
|  |       |          | KT.                 | 110856-7769    |
| KVARDI   |       |          | REYKJAVÍK           | 08.11.2001     |
|  |       |          | VERKNR.             | TEIKN. NR. BR. |
|  |       |          | 00370               | 1.6.603        |



BORGARTÚNI 20, 105 REYKJAVÍK, SÍMI 585-9000, SIMBREF 585-9010, NETFANG vso@vso.is