


KERFISMYND – LÁGSPENNA-TÖFLUR OG DREIFING

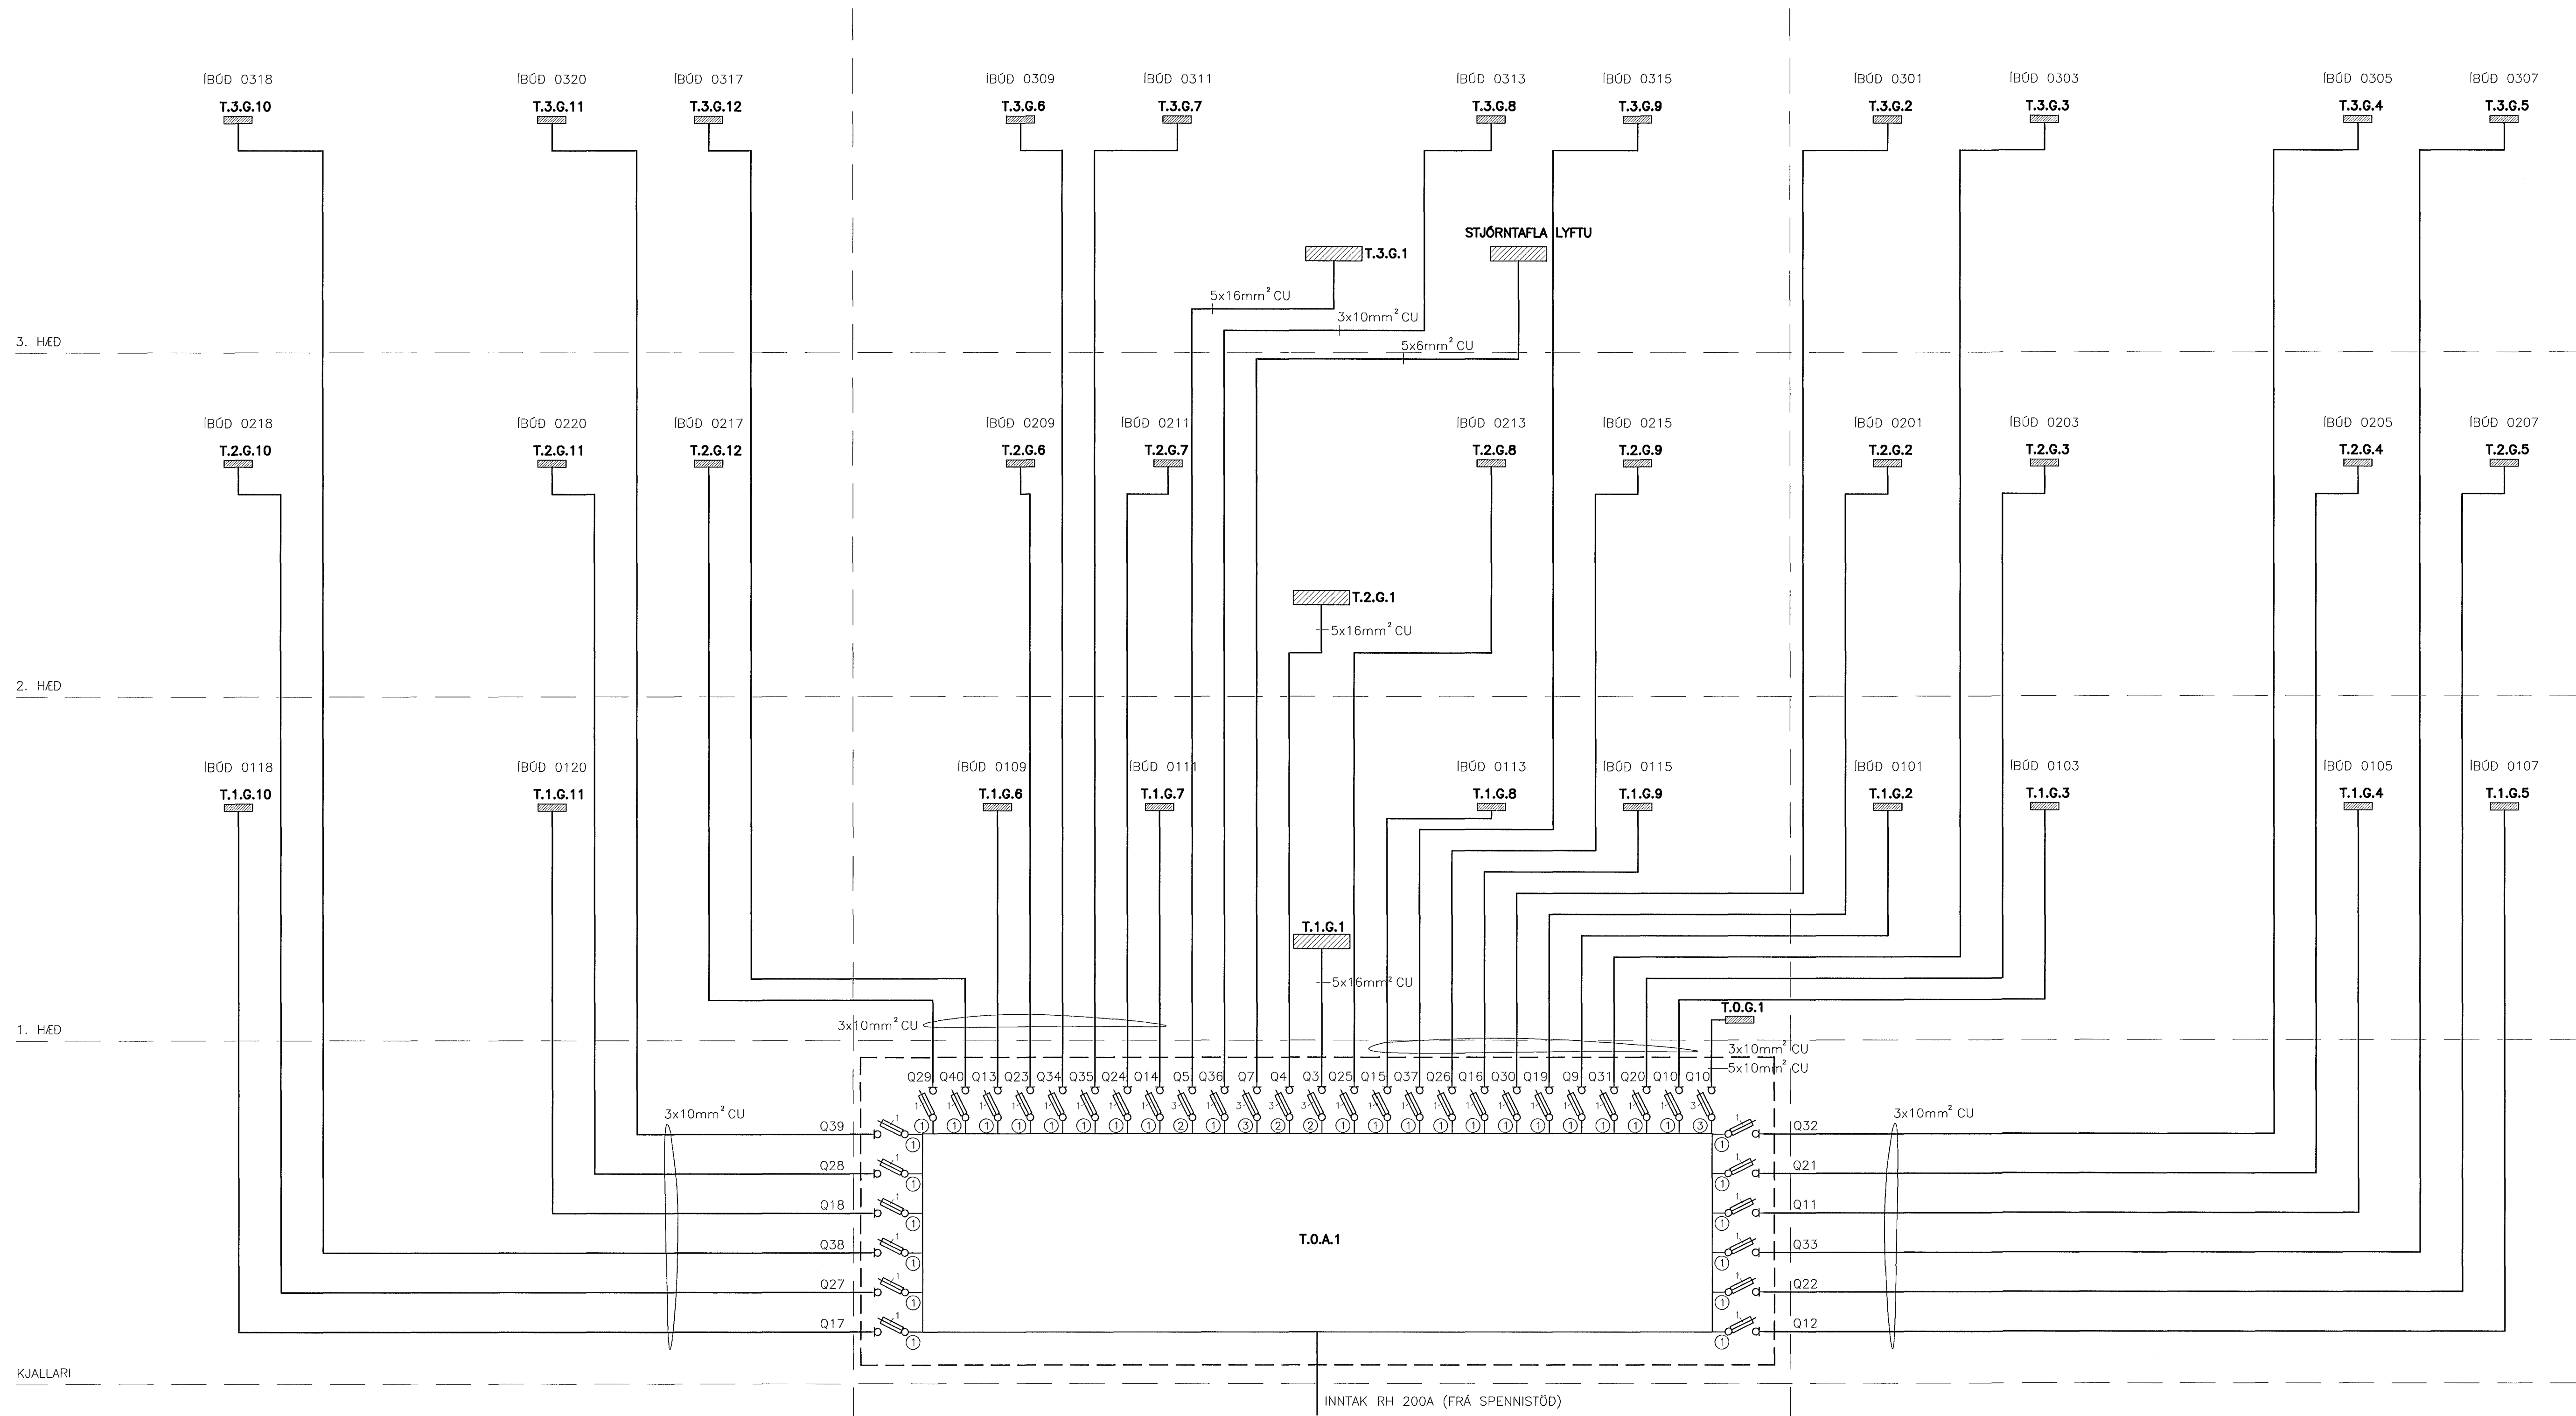

SKÝRINGAR:

- ① : 1F NEOZED VARFOFI 63/35A
- ② : 3F NEOZED VARFOFI 63/50A
- ③ : 3F NEOZED VARFOFI 63/25A

BR. DACS.	BREYTING	REIKN.	TEIKN.
HRAFNISTA HFJ. – FJÖLBÝLISHÚS VID GARDAVEG			
RAFORKUVIRKI LÁGSPENNA – TÖFLUR OG DREIFING KERFISMYND HÚS 1		HANNAD/TEIKN. <i>JJ/VK</i> ATH. SAMÞYKKT <i>Sei</i> KT. 110856-7769	
KVARDI		REYKJAVÍK 08.11.2001	
VERKNR.	TEIKN. NR.	BR.	
00370	1.6.606		

