


KERFISMYND – SMÁSPENNA-TÖFLUR/LAGNALEIÐIR

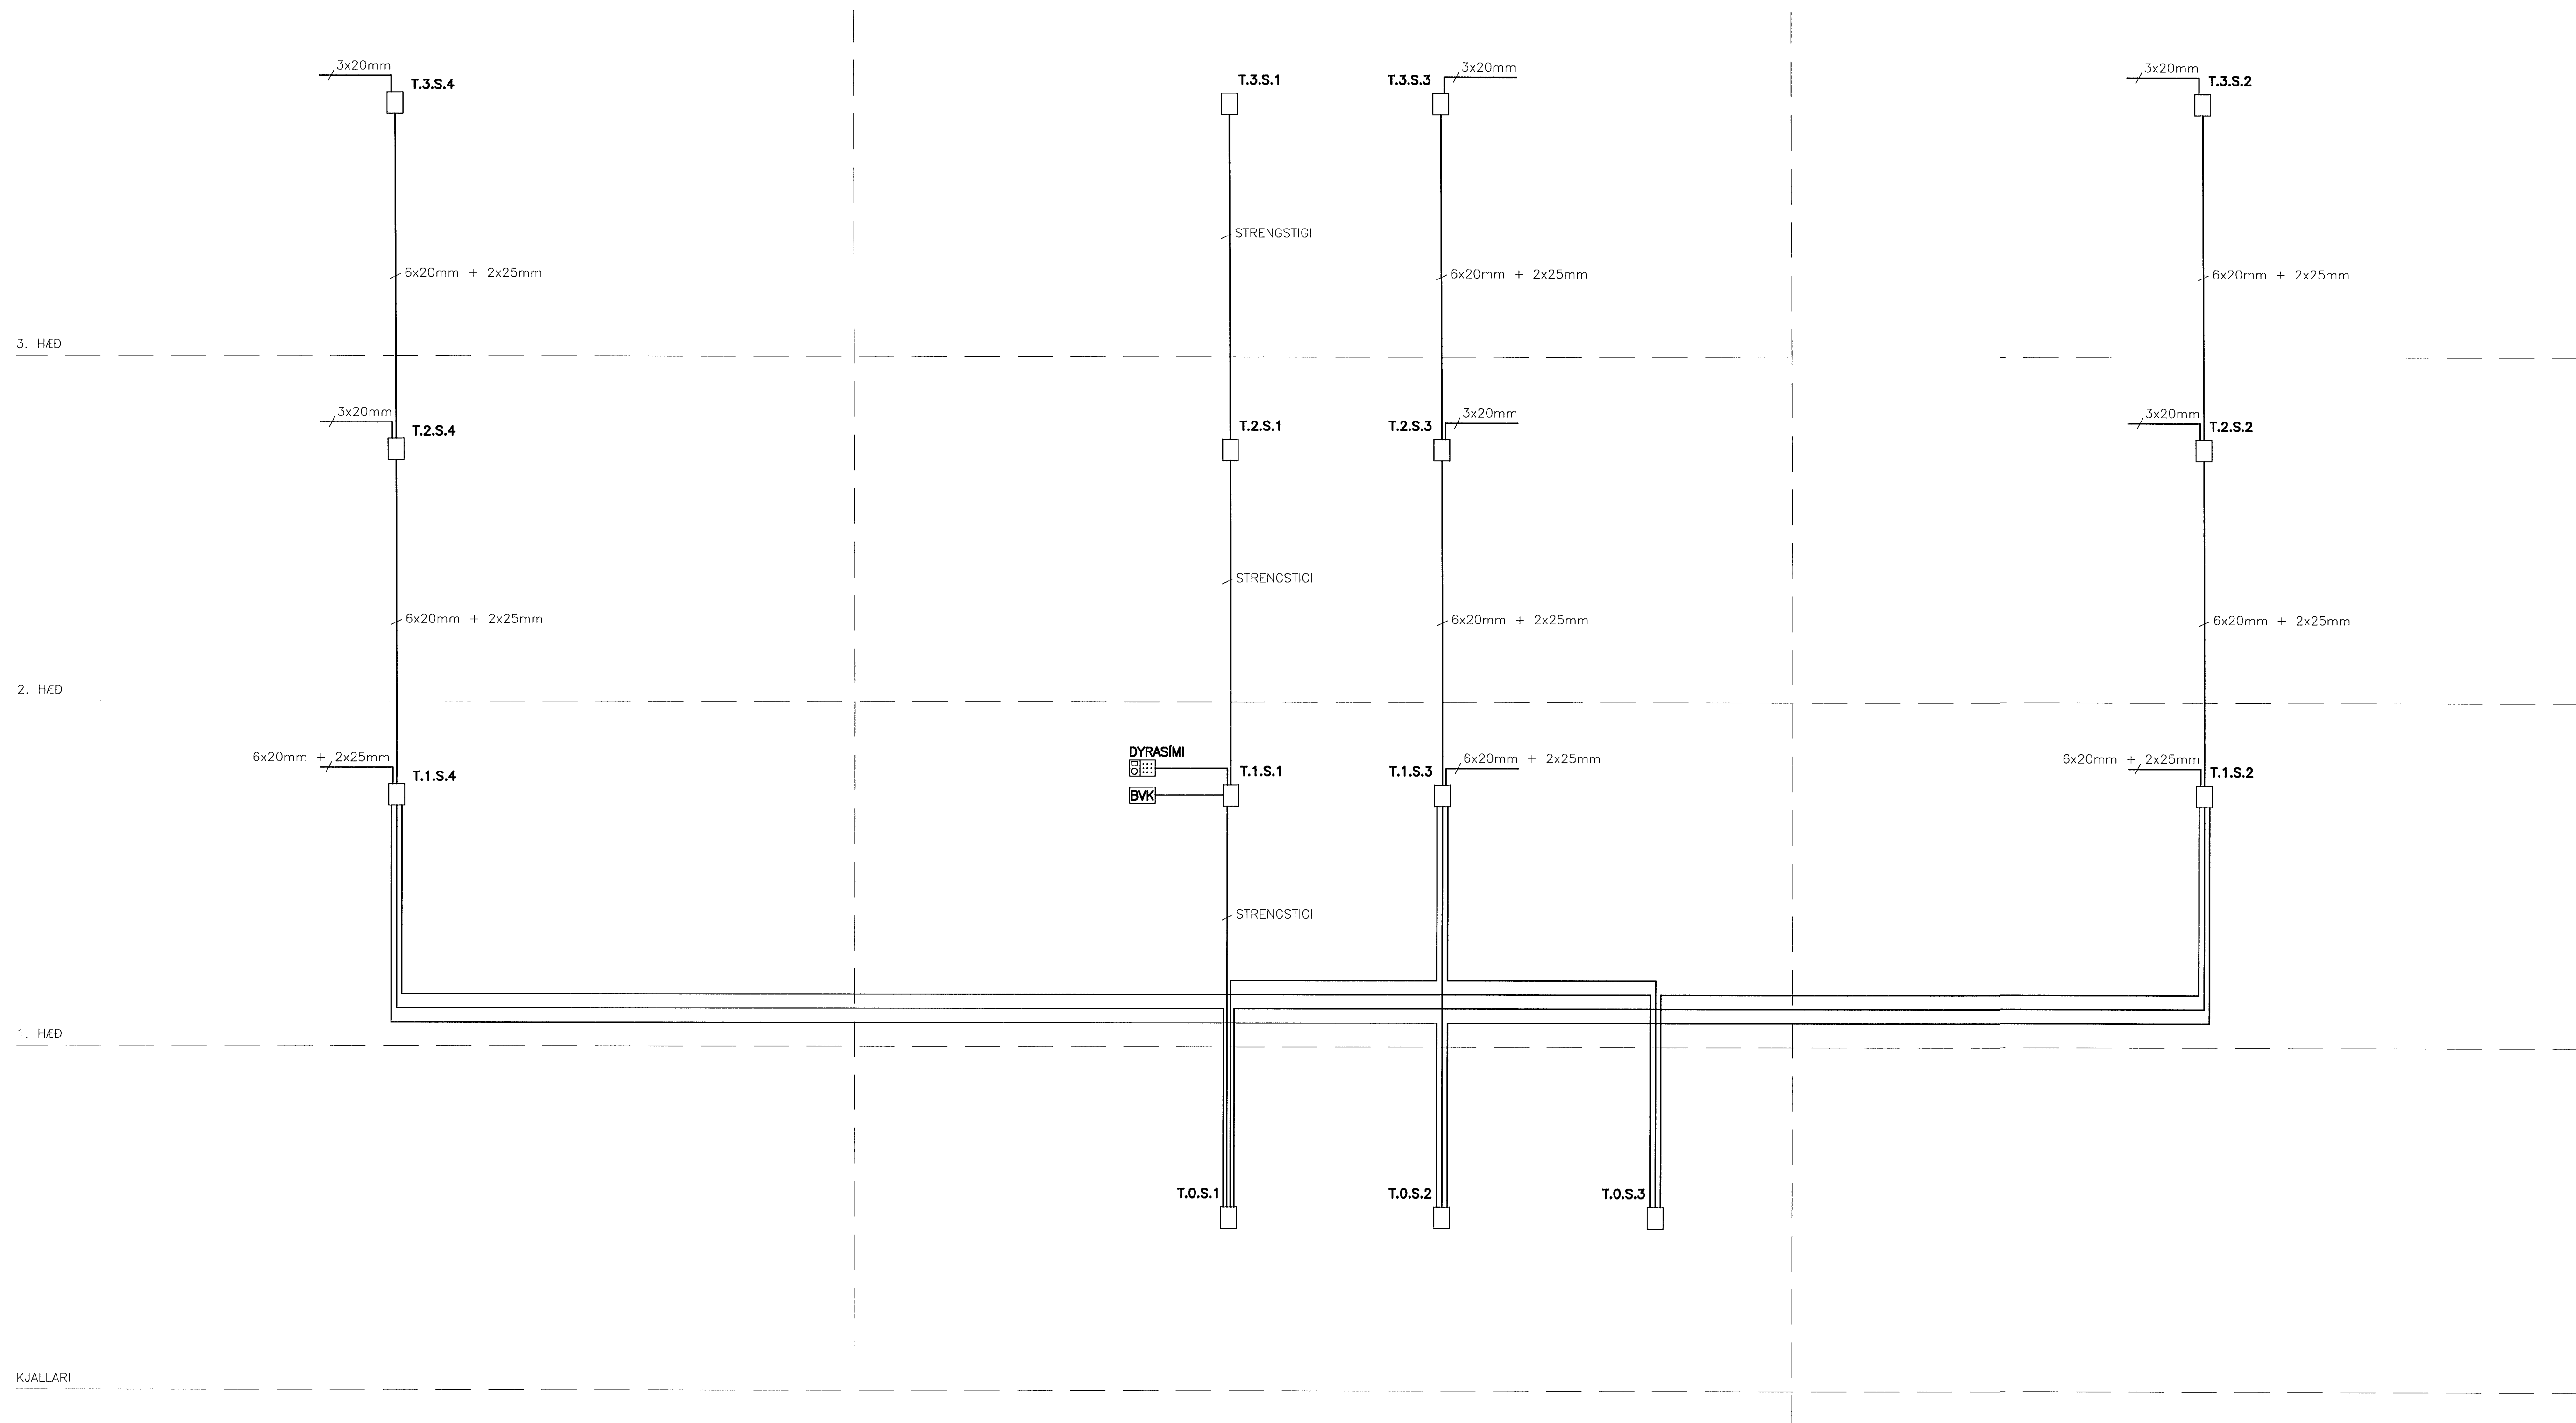

SKÝRINGAR:

- T.O.S.1: INNTAK SIMA
- T.O.S.2: INNTAK LOFTNET/BREIDBAND
- T.O.S.3: SJÚKRATALKERFI
- T.1.S.2-T.1.S.4 : SMÁSPENNUÖFLUR Á 1.-3. HÆÐ FYRIR
- T.2.S.2-T.2.S.4 : SAMTENGINU OG MILLIDRÁTT.
- T.3.S.2-T.3.S.4

BR.	DAGS.	BREYTING	REIKN.	TEIKN.

HRAFNI STA HFJ. – FJÖLBÝLISHÚS VID GARDAVEG

RAFORKUVIRKI
SMÁSPENNA-TÖFLUR/LAGNALEIÐIR
KERFISMYND
HÚS 1

HANNAÐ/TEIKN. JJ/VK
ATH.
SAMPYKKT *Su*
KT. 110856-7769

KVARDI REYKJAVÍK 08.11.2001

VERKNR. TEIKN. NR. BR.

00370 1.6.607



VSÓ RÁÐGJÖF BORGARTÓNI 20, 105 REYKJAVÍK, SÍMI 585-9000, SÍMBRÉF 585-9010, NETFANG vso@vso.is