


Samþykkt 8-4 1992
VEGNA FULLNÁÐARFRÁGANGS
Fluss Einarsson

Inntök samþykkt 9.11. 1992
L.h. RAUFVETU HAERNAERJARDAR
Albert Hristinsson

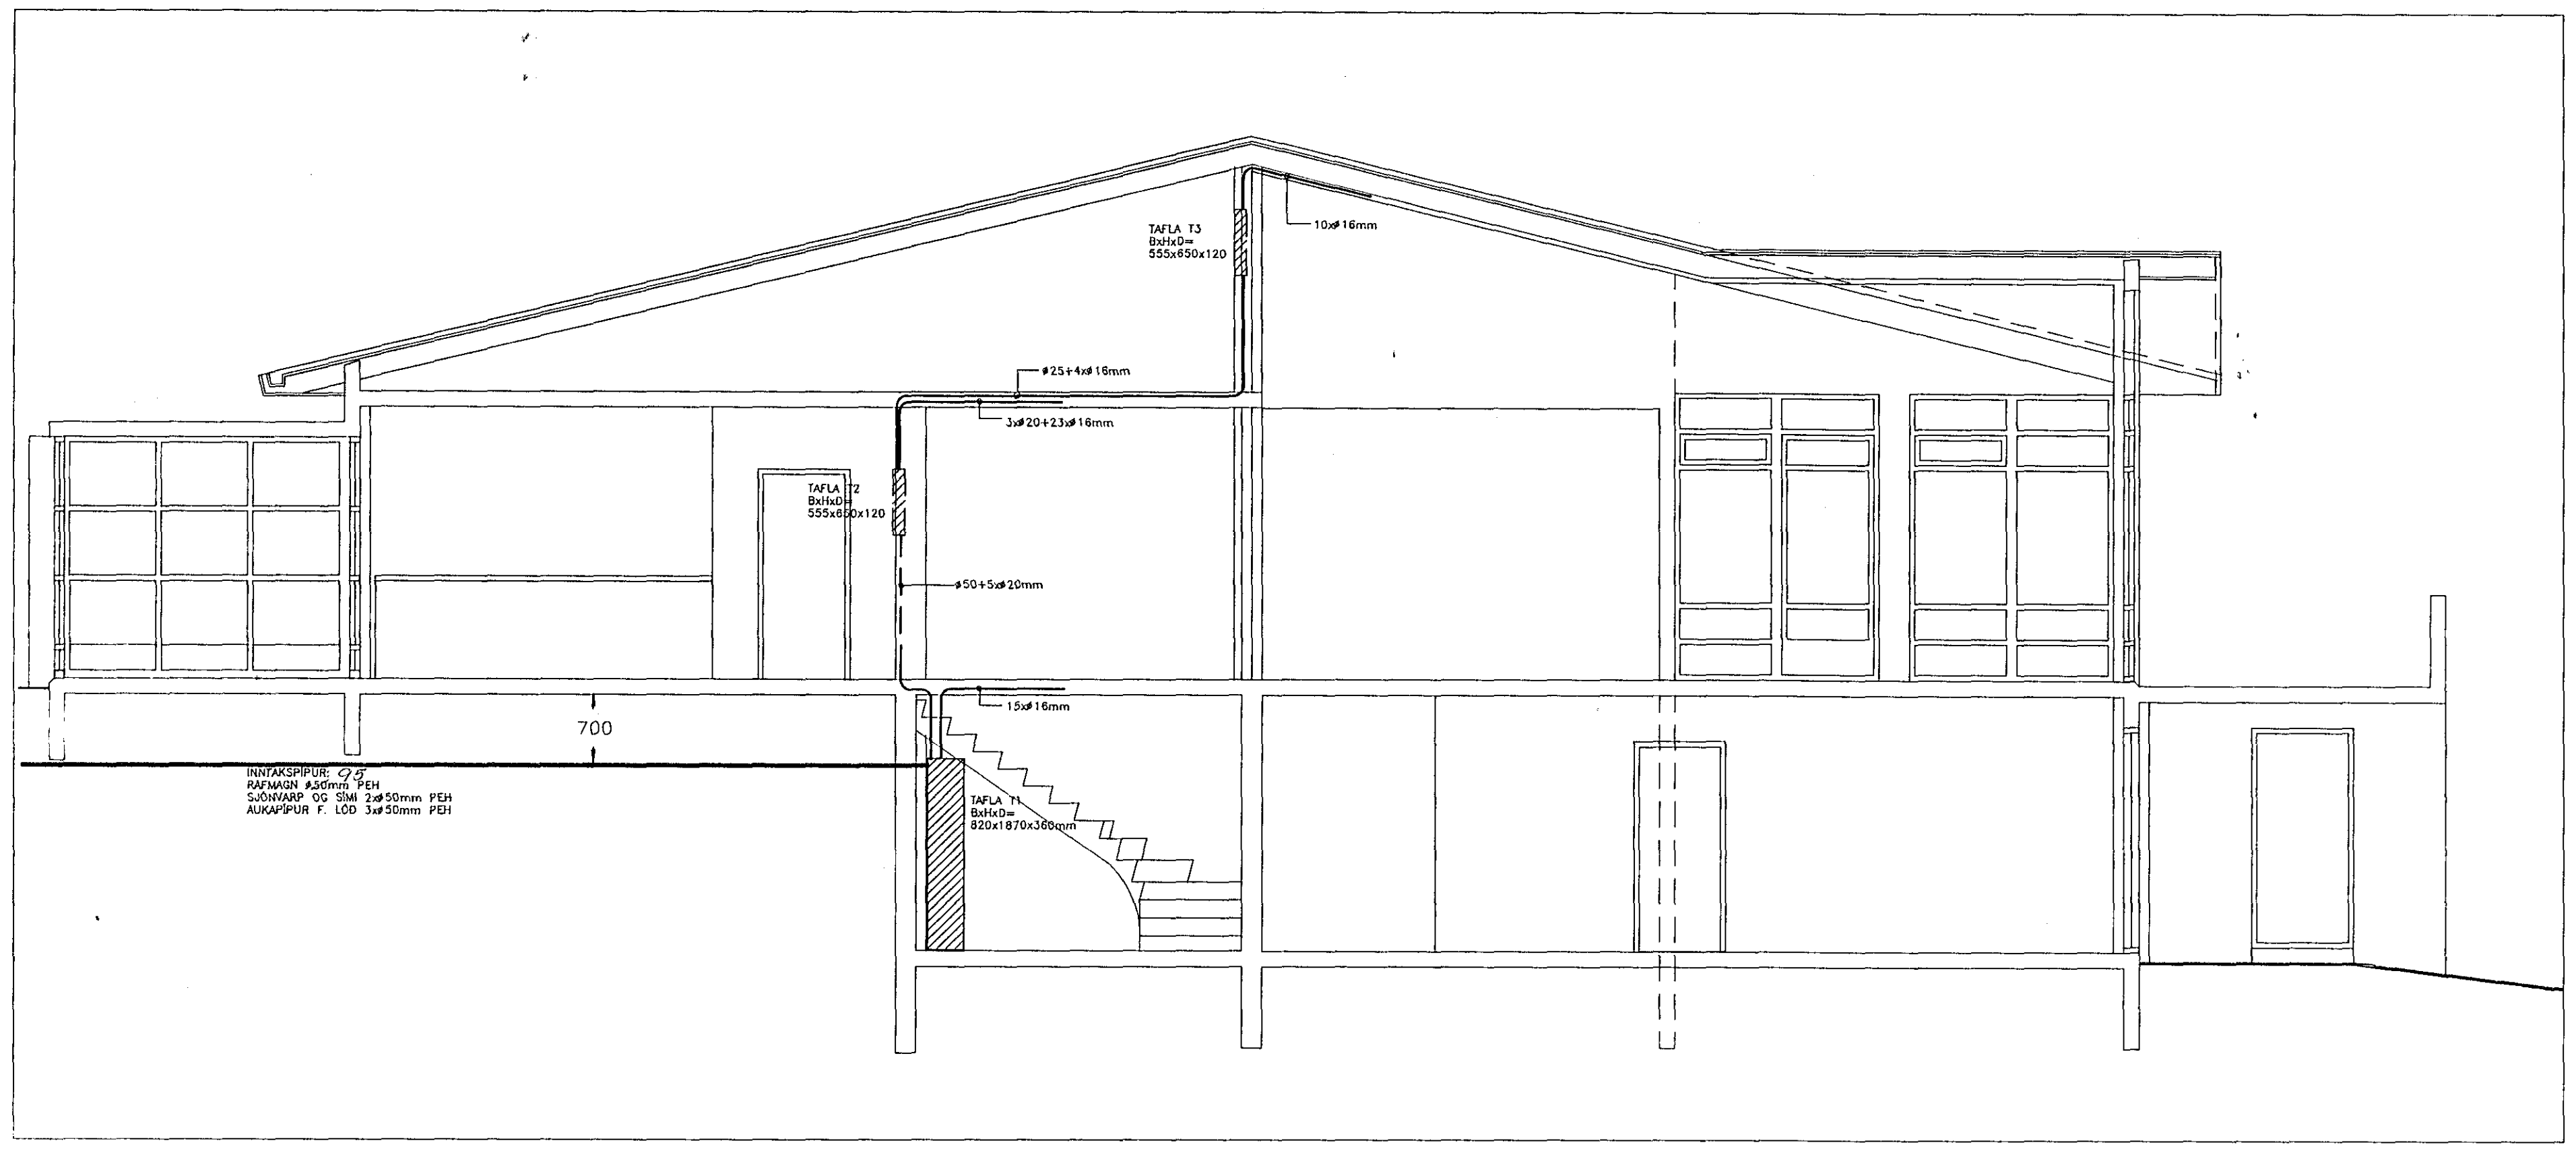

SKÝRINGAR:
1. LJÓSASTÓLPI H=5 METRAR.

SNID M 1:50

