


Samþykkt 16-10-1987  
 VEGNA FULLNADARFRÁGANGS  
*Jens Eversmann*  
 Lh. Rafvættu Hámarfjörðar

Inntök samþykkt 13.10.1987  
 ELLI GÆRVEITU HAFNARFJÖRÐAR  
*Albert Jónsson*

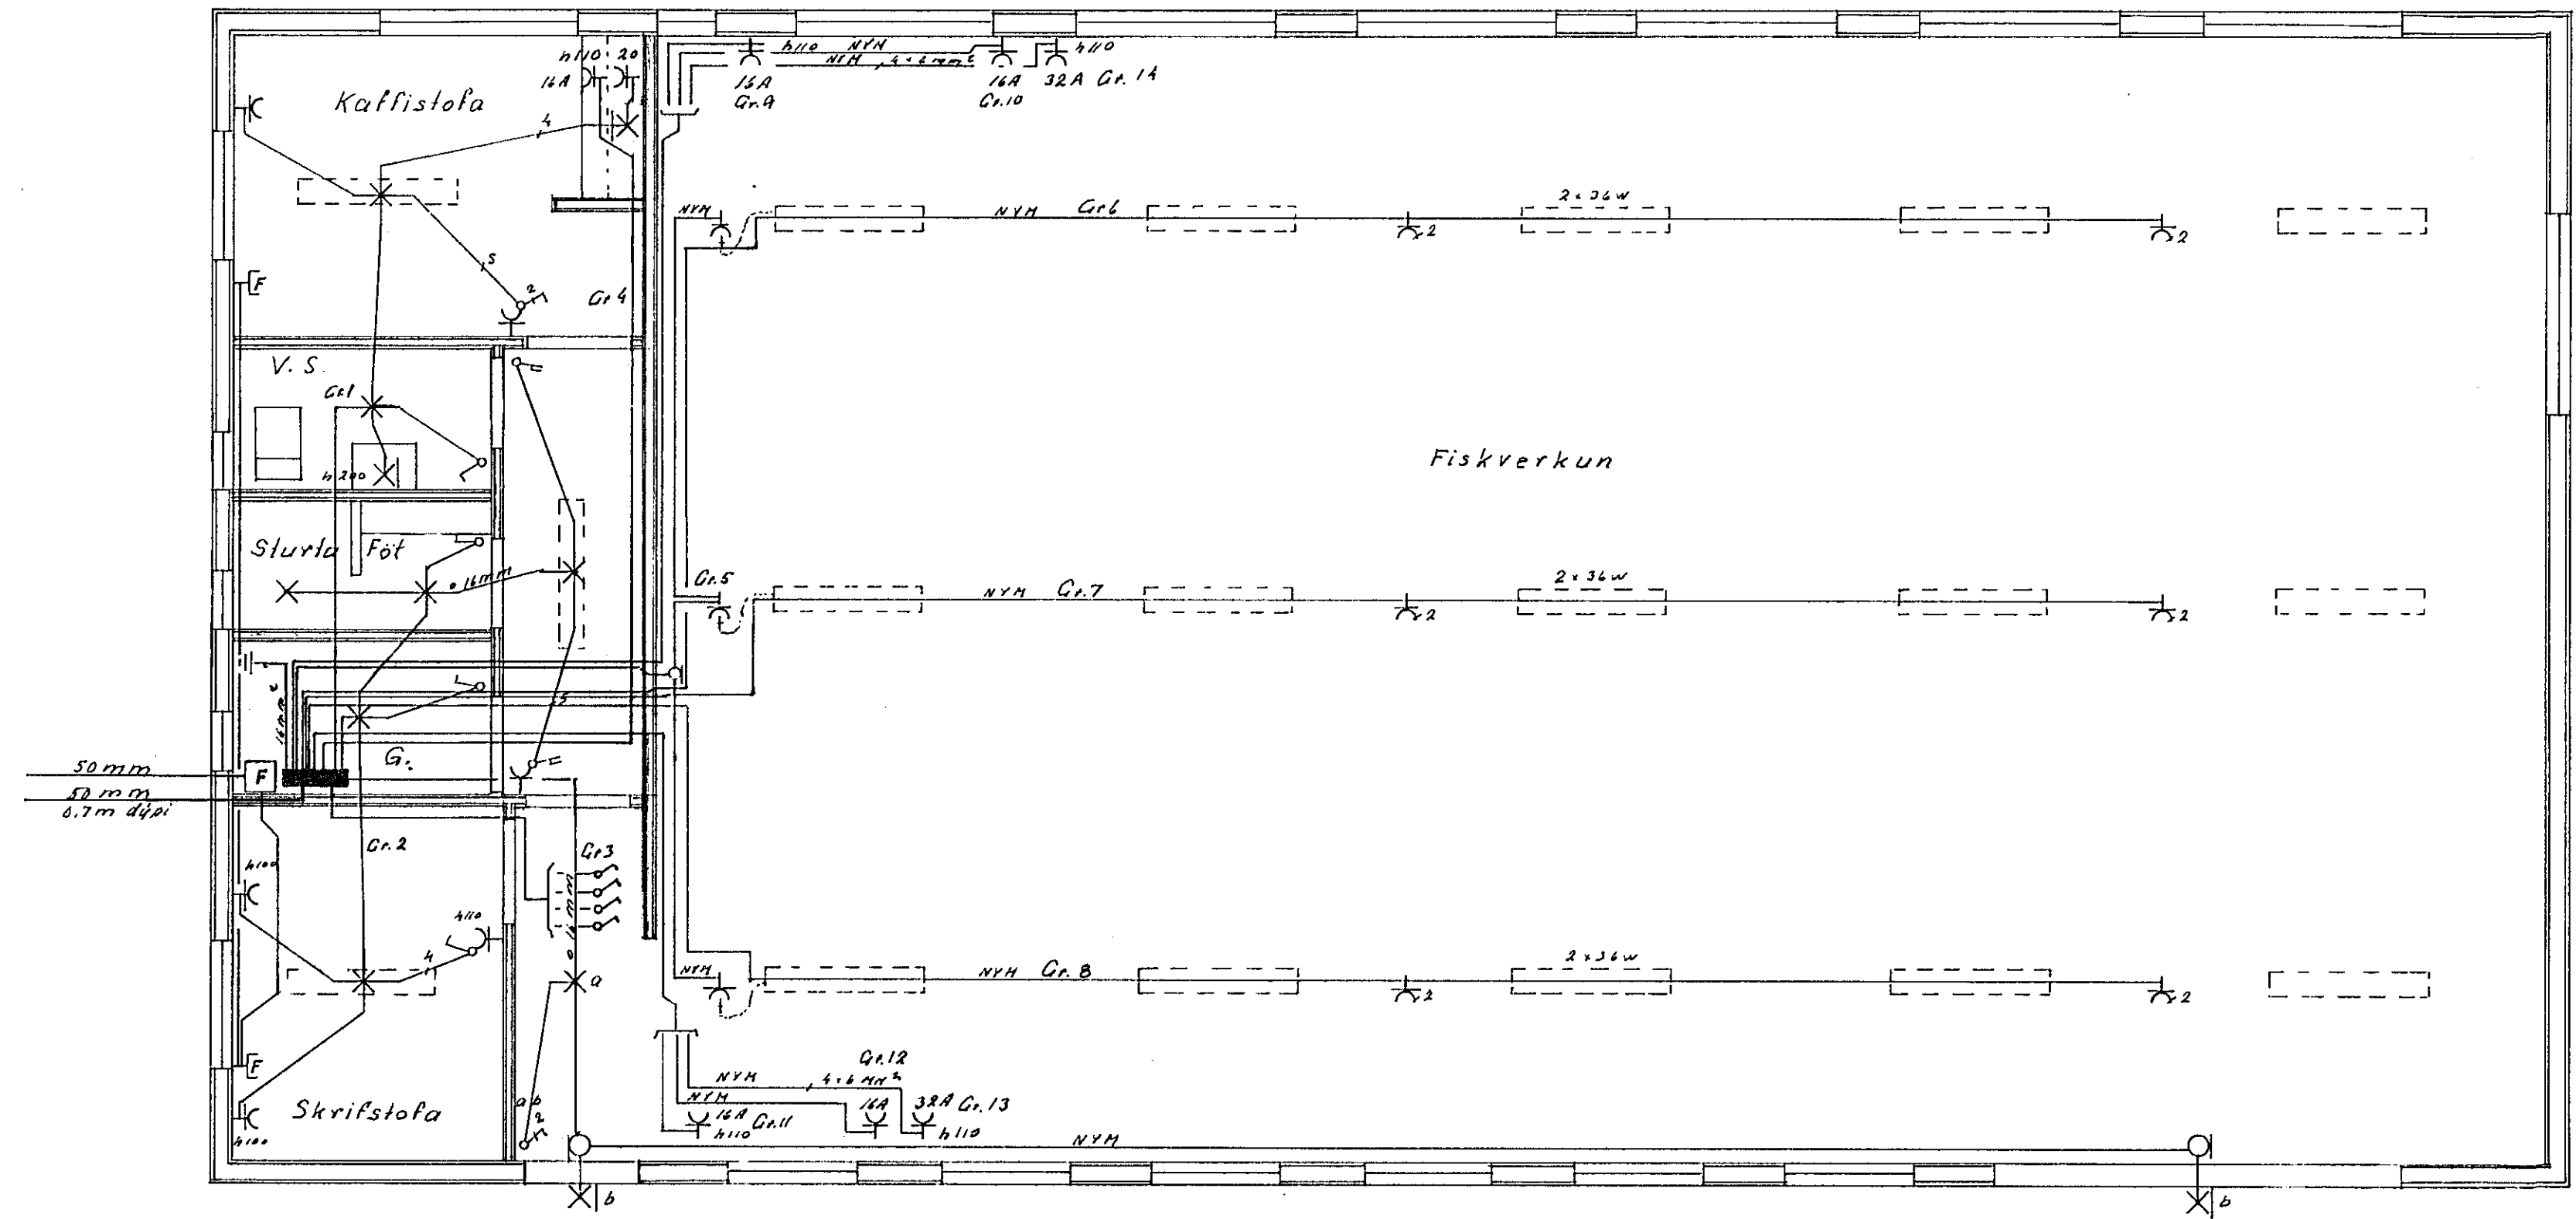

Grundmynd.

TEIKNING NR. 2516

<b>TEIKNISTOFA STEFÁNS V. ÞORSTEINSSONAR</b>		
<b>ARNARHRAUNI 36 HAFNARFIRDI SÍMI: 52136</b>		
<b>BREYTT:</b>		<b>H.SÍB T.SÍB S.</b>
	GRUNDARTRÖÐ 10	<b>M. 1.50</b>
	GRUNNMYND	<b>N. 401 Bl. 1af 2</b>
	RAFLÖGN	<b>D. 87.10.89</b>
		<i>Alþjóðlegur</i>