





# JARDHÆÐ

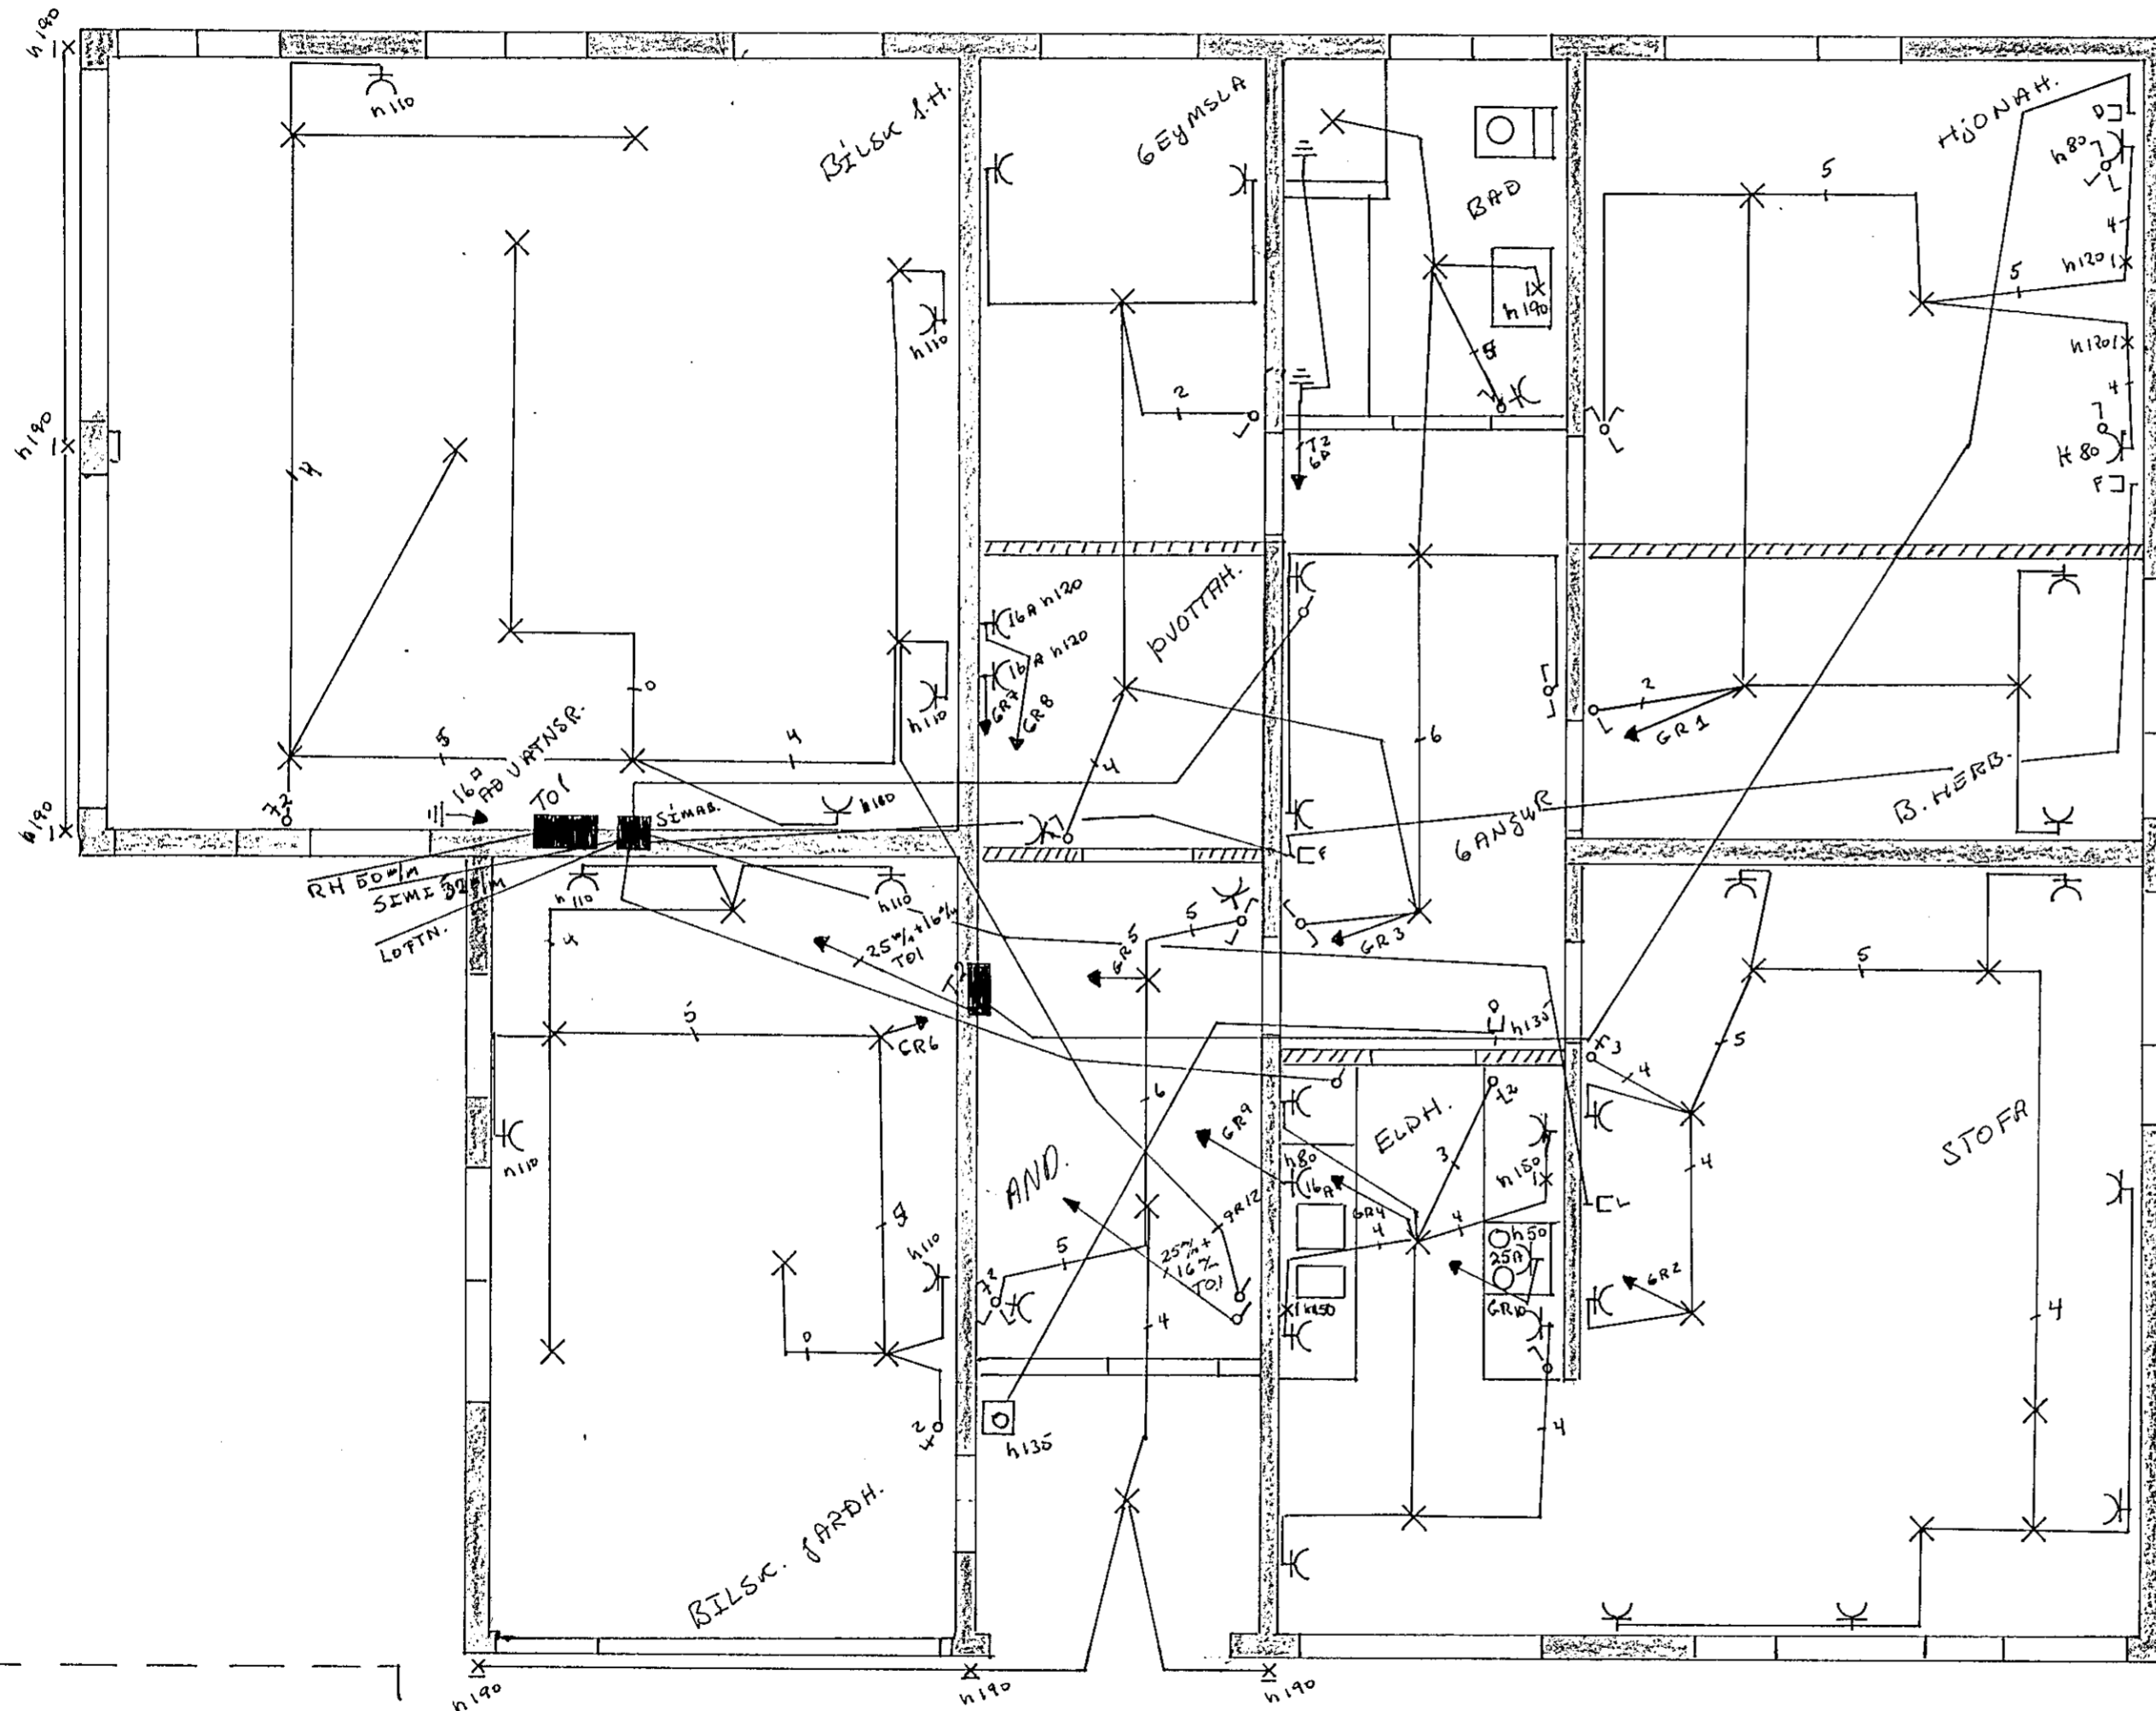

## GREINITAFLA TO.2

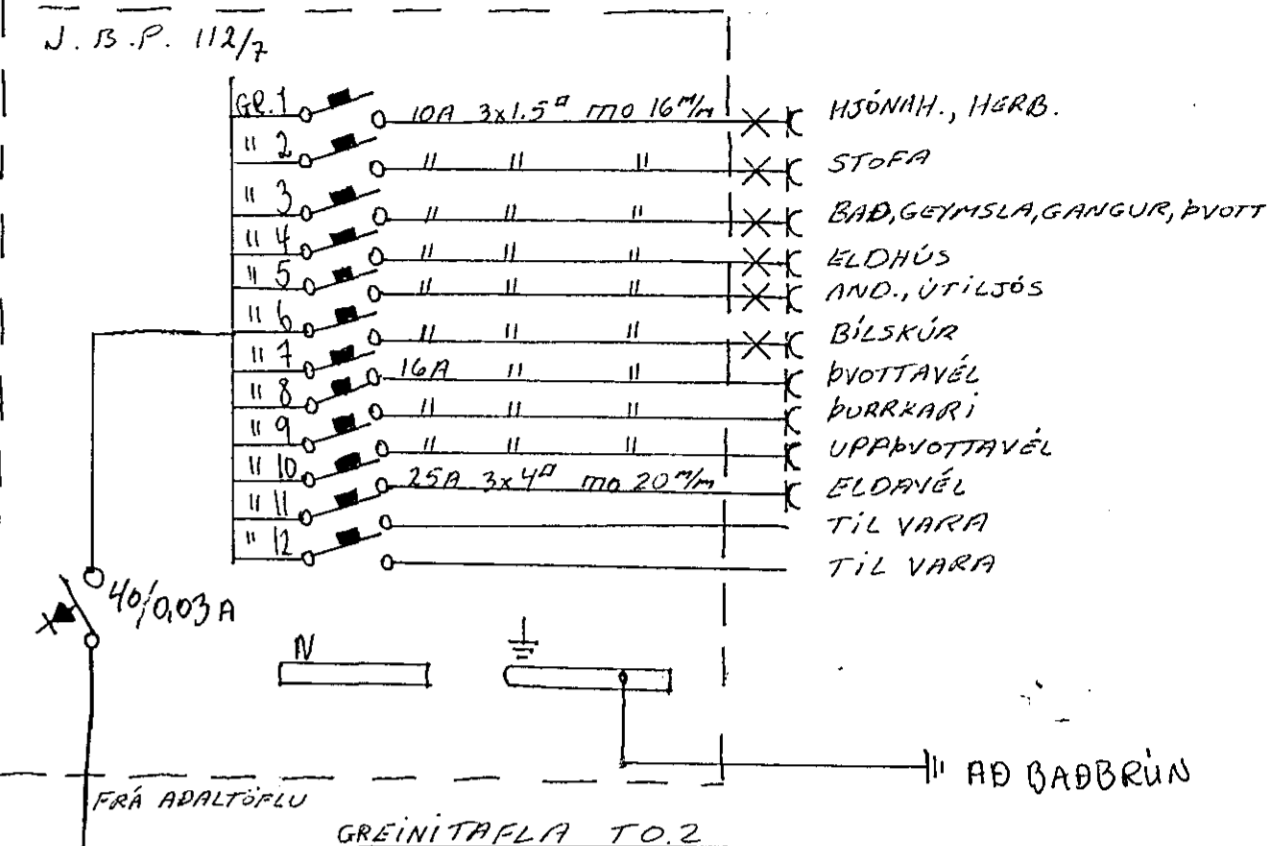

## GREINITAFLA TO.3

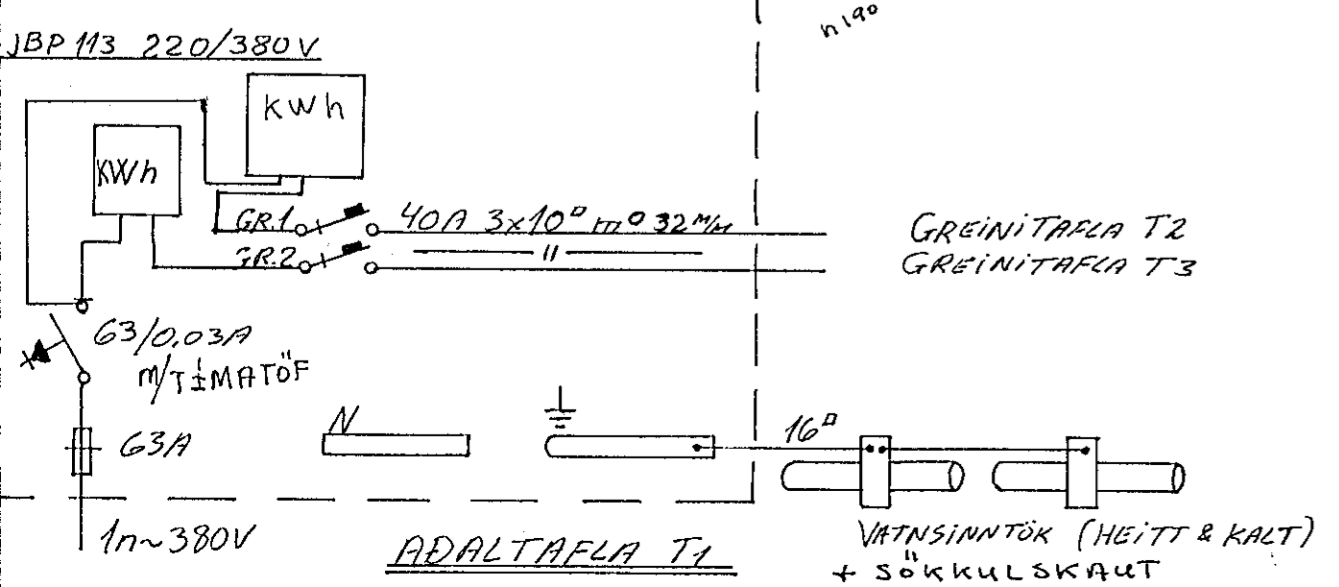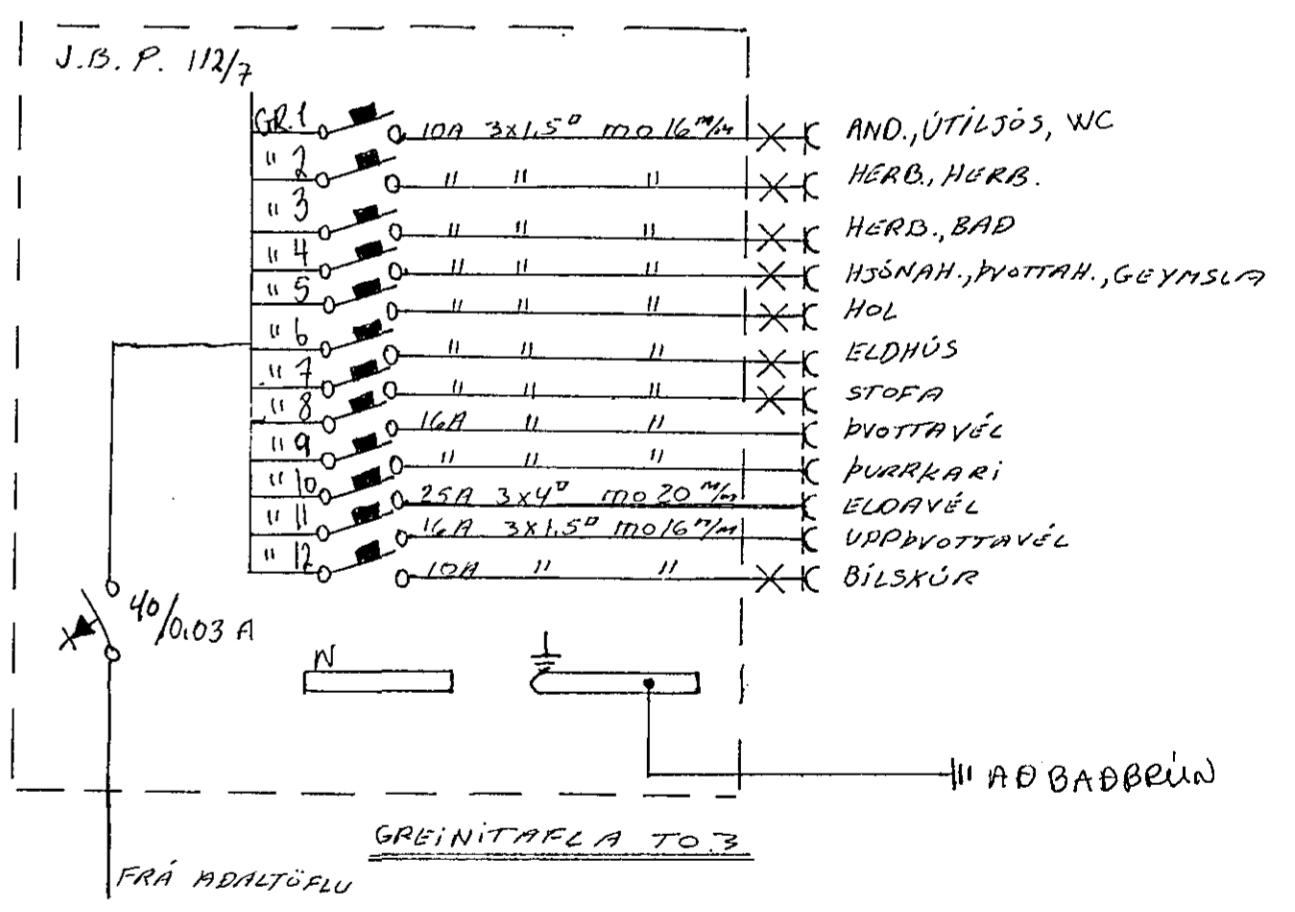

Teikn. DAGS.	RÁSIN S/F	SÍMI
10.7'87	SKIPHOLT 60	681677
Teikn af	HRAUNBRÚN	NR 48
MÁL		HÆÐ
1:50		JARD