


Einiberg 13 Hafnarfirdi

7,5 cm steinull yfir leiðslur.

Leiðsla á skamb.

20 cm steinull


Sníð AA.

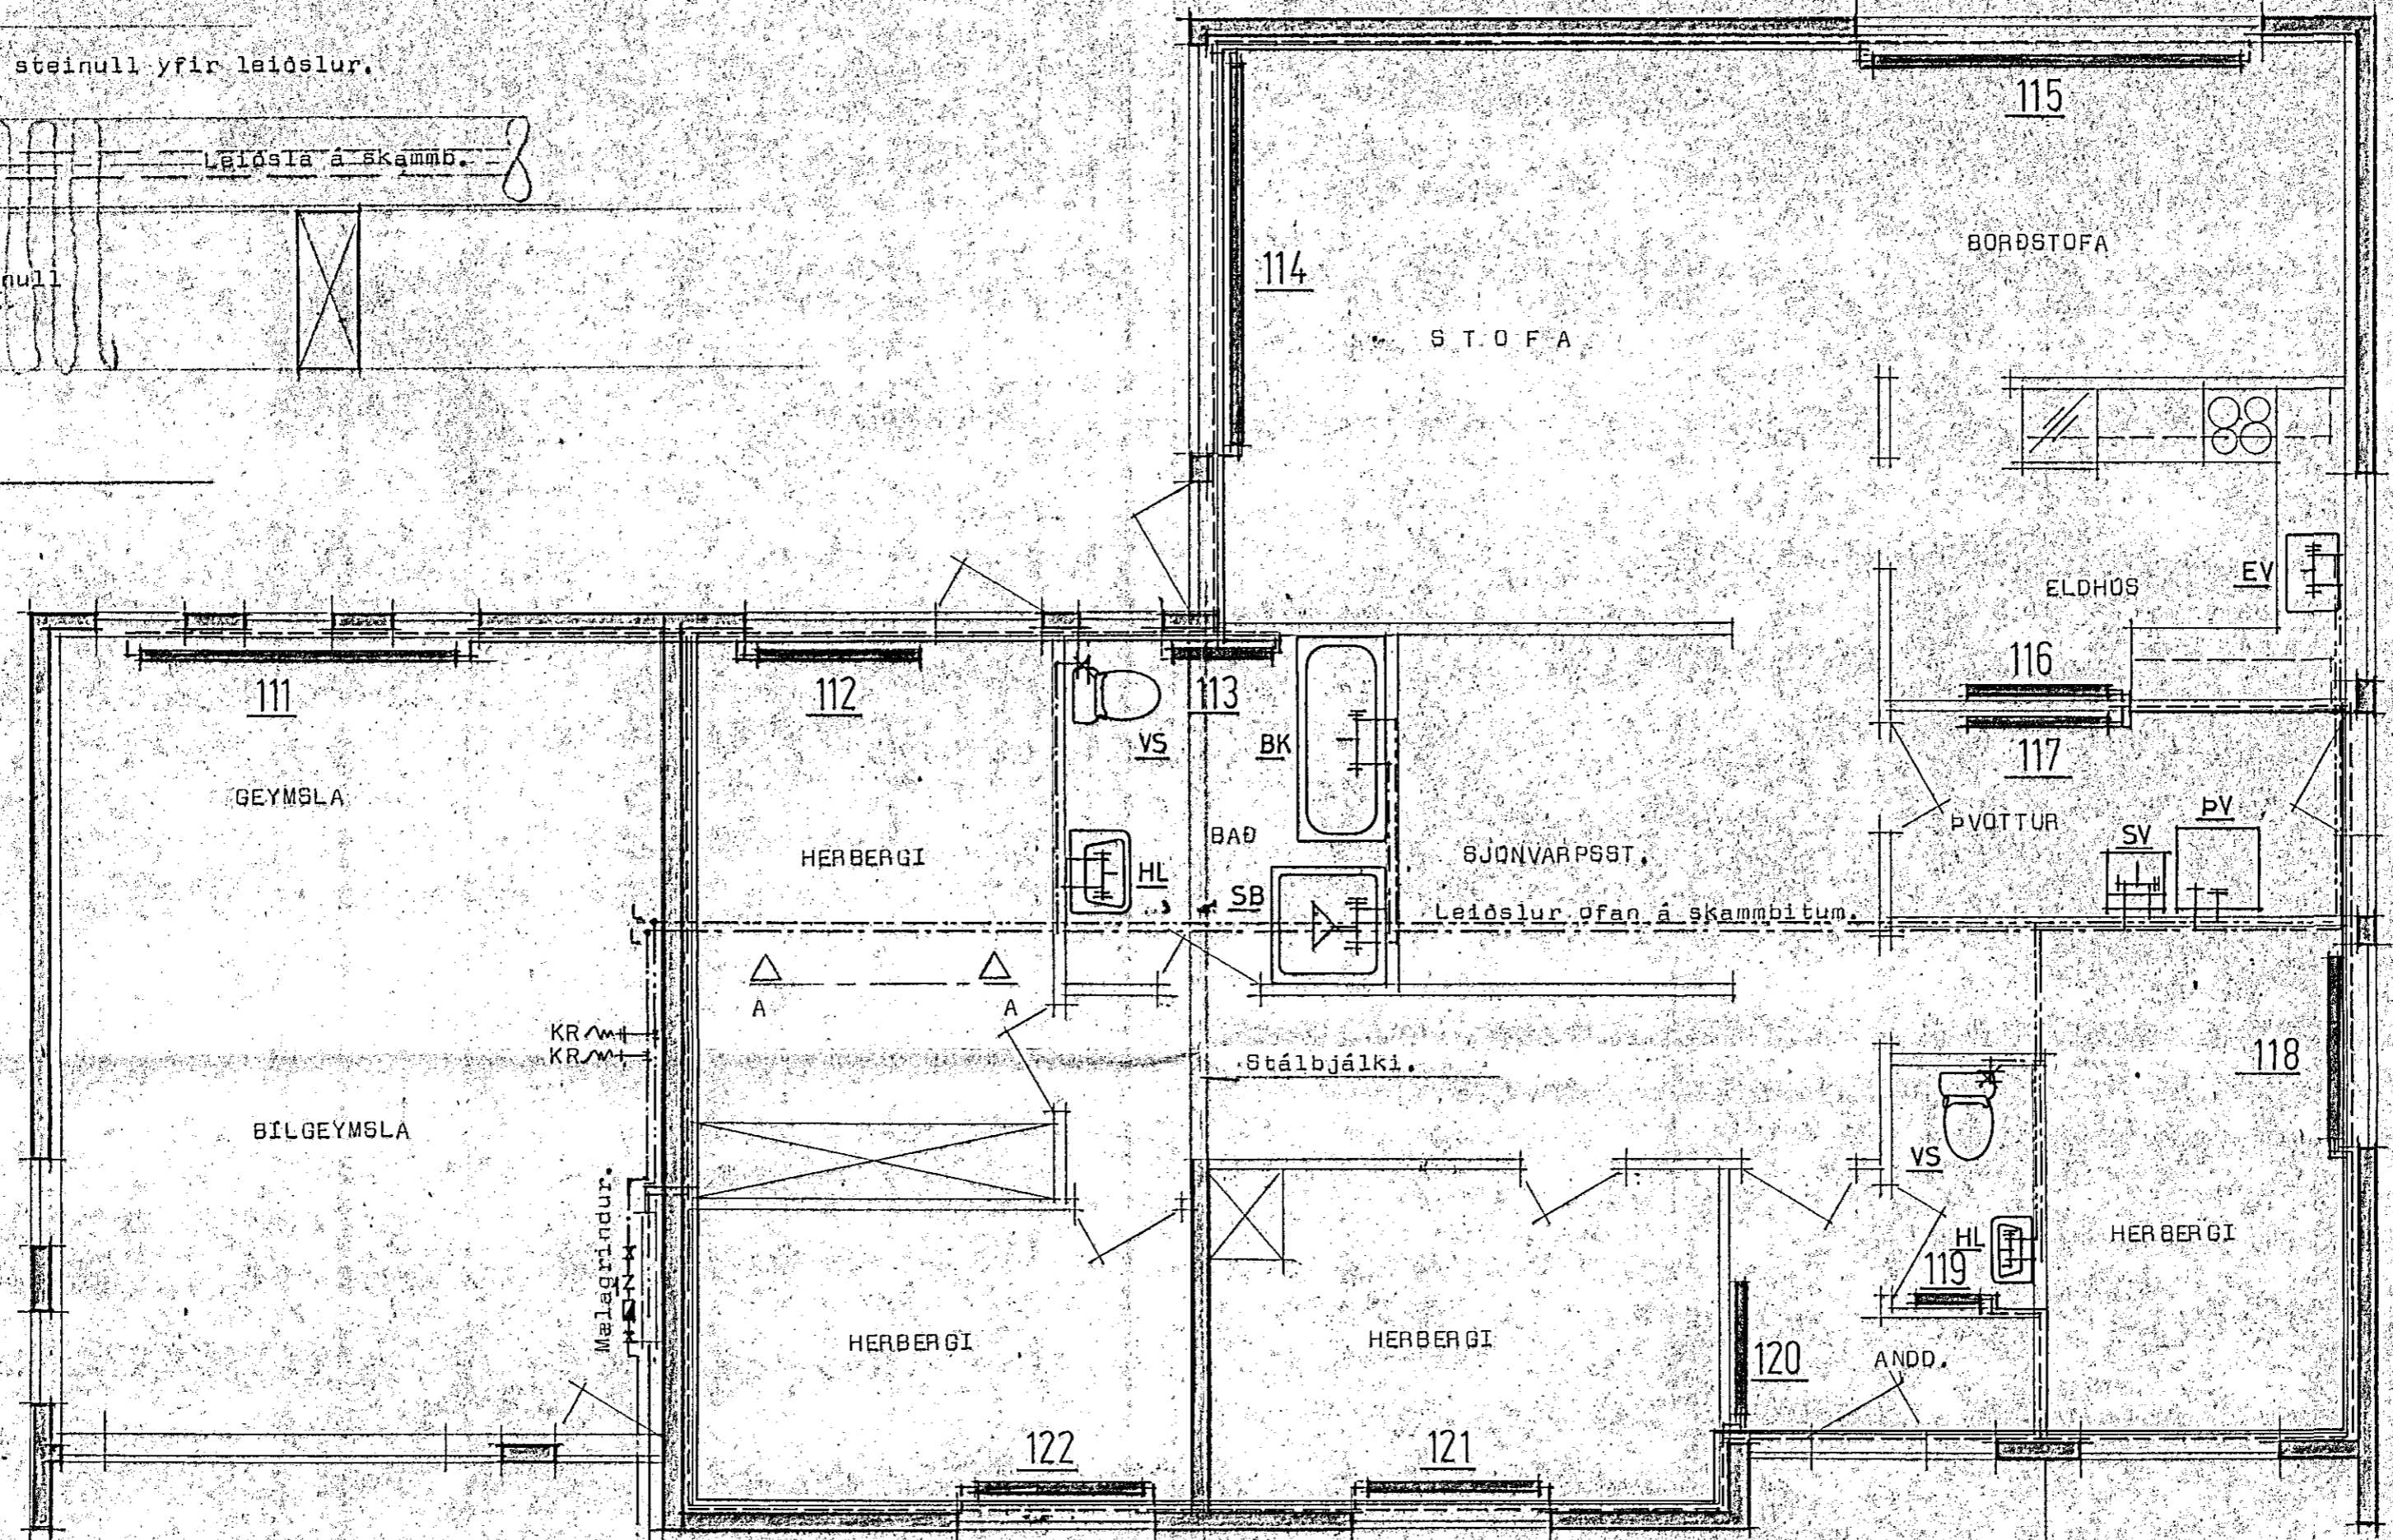

Renniloki með spláðil uppúr jörd.

Grunnmynd Mk 1:50

KV-heimæð... HV-heimæð.

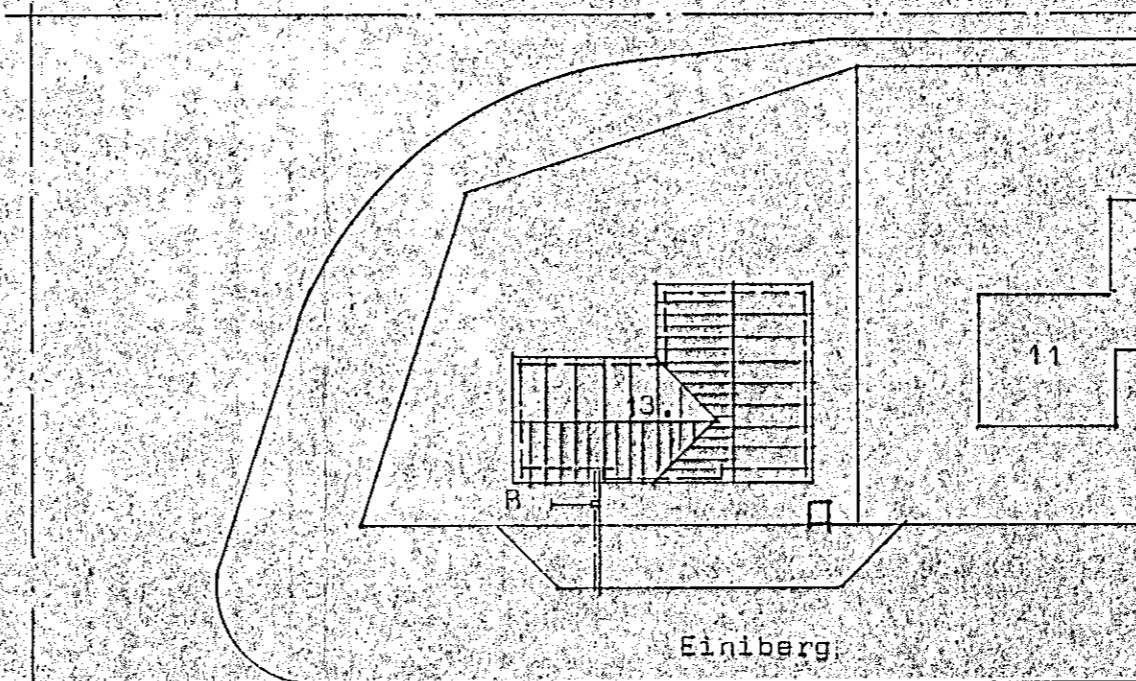

Afstöðmynd Mk 1:500



STADALHÚS SF
TEIKNISTOFA SÍÐUMULA 31 SÍMI 83141

VERKEFNI Hita og neysluvatnslagn	DAGS. Agúst 1989 MKV. 1:50	VERK NR 88-16
Einiberg 13 Hafnarfirdi	BR.	BLAD NR 3.01.2
 SIGURDUR GUDMUNDSSON		 SIGURDUR P. KRISTJANSSON FTI