


OFNATAFLA

At = 40 C° Ofnatengi = 10mm

Cfn nr.	Ofn Tegund	Tenging	W Orkupörf	Ath.
201	P21 - 600 x 1000	CD	1050	
202	P11 - 600 x 1000	AB	620	
203	P21 - 600 x 600	AB	560	
204	P11 - 600 x 1480	EF	1050	endarelstur
205	P21 - 600 x 600	CD	560	
206	P11 - 600 x 1000	CD	620	
207	P21 - 600 x 1000	AB	1050	
208	P21 - 400 x 600	AB	340	
209	P21 - 500 x 1000	CD	892	
210	P20 - 600 x 2880	BC	2150	
211	P11 - 600 x 2000	AD	1360	
212	P11 - 600 x 2000	BC	1360	
213	P20 - 600 x 2000	AD	2150	
214	P21 - 500 x 1000	AB	890	
215	P21 - 400 x 600	AB	340	
GÓLFHTI	Ø20 PEX EÐA SAMB.			SJÁ TEIKN. NR.203

Allir valdir ofnar PANEL-ofnar nema annað sé nefnt.

26 OCT 1992

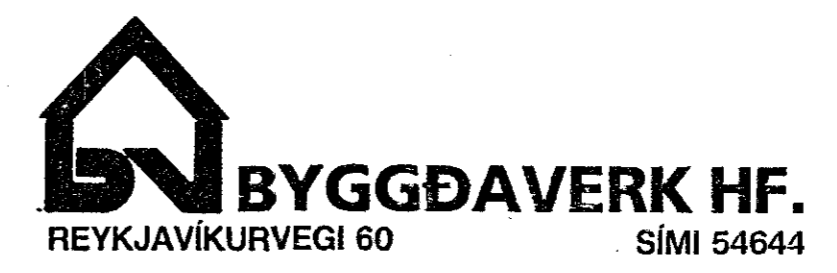

Breytingar			EYRARHOLT 6, HAFNARFIRÐI	
Nr	Dags	Nafn		
1	Ár 90	KA	Ásmundur Ásmundsson verkfræðingur	H.K.S. 1992.15
2	Ár 90	KA	Hamraborg Kop simi 44473	M 1:50
			HITA - OG HREINLÆTISLAGNIR	N 90 03 2 02
			GRUNNMYND 2. HÆÐAR	DAGS. UN. 90
				207