


OFNATAFLA

At = 40 C\* Ofnatengi = 10mm

Cfn nr.	Ofn Tegund	Tenging	W Orkuþörf	Ath.
101	P21 - 600 x 1000	CD	1060	
102	P11 - 600 x 1000	AB	620	
103	P21 - 600 x 600	AB	560	
104	P11 - 600 x 1480	EF	1050	endarelstur
105	P21 - 600 x 600	CD	560	
106	P11 - 600 x 1000	CD	620	
107	P21 - 600 x 1000	AB	1050	
108	P21 - 400 x 600	AB	340	
109	P21 - 500 x 1000	CD	892	
110	P11 - 600 x 3400	BC	2250	
111	P11 - 600 x 2000	AD	1360	
112	P11 - 600 x 2000	BC	1360	
113	P11 - 600 x 3400	AD	2250	
114	P21 - 500 x 1000	AB	890	
115	P21 - 400 x 600	AB	340	
GÓLFHITI	Ø20 PEX EÐA SAMB.			SJÁ TEIKN. NR. 203

Allir valdir ofnar PANEL-ofnar nema annað sé nefnt.

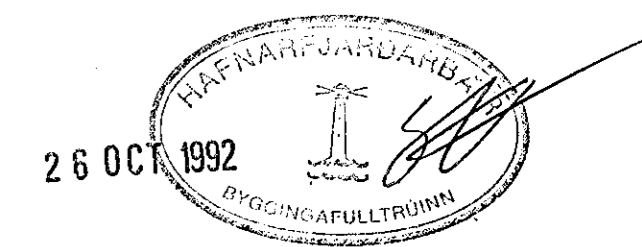

Breytingar			EYRARHOLT 6, HAFNARFIRÐI	
Nr.	Dags	Matn.		
1	26.10.90	KA	Ásmundur Ásmundsson verkfræðingur	HKA IKAJS
2	16.10.90	KA	Hamraborg Kop sími 44473	M 1:50
			HITA - OG HREINLÆTISLAGNIR	Nr 90-03-2.06
			GRUNNMYND I. HÆÐAR	Dags. JÚNÍ '90
				206