

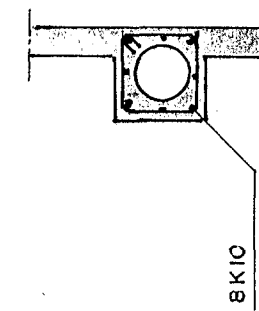


550 LYKKJUF, KBS c. 200  
L = 2400

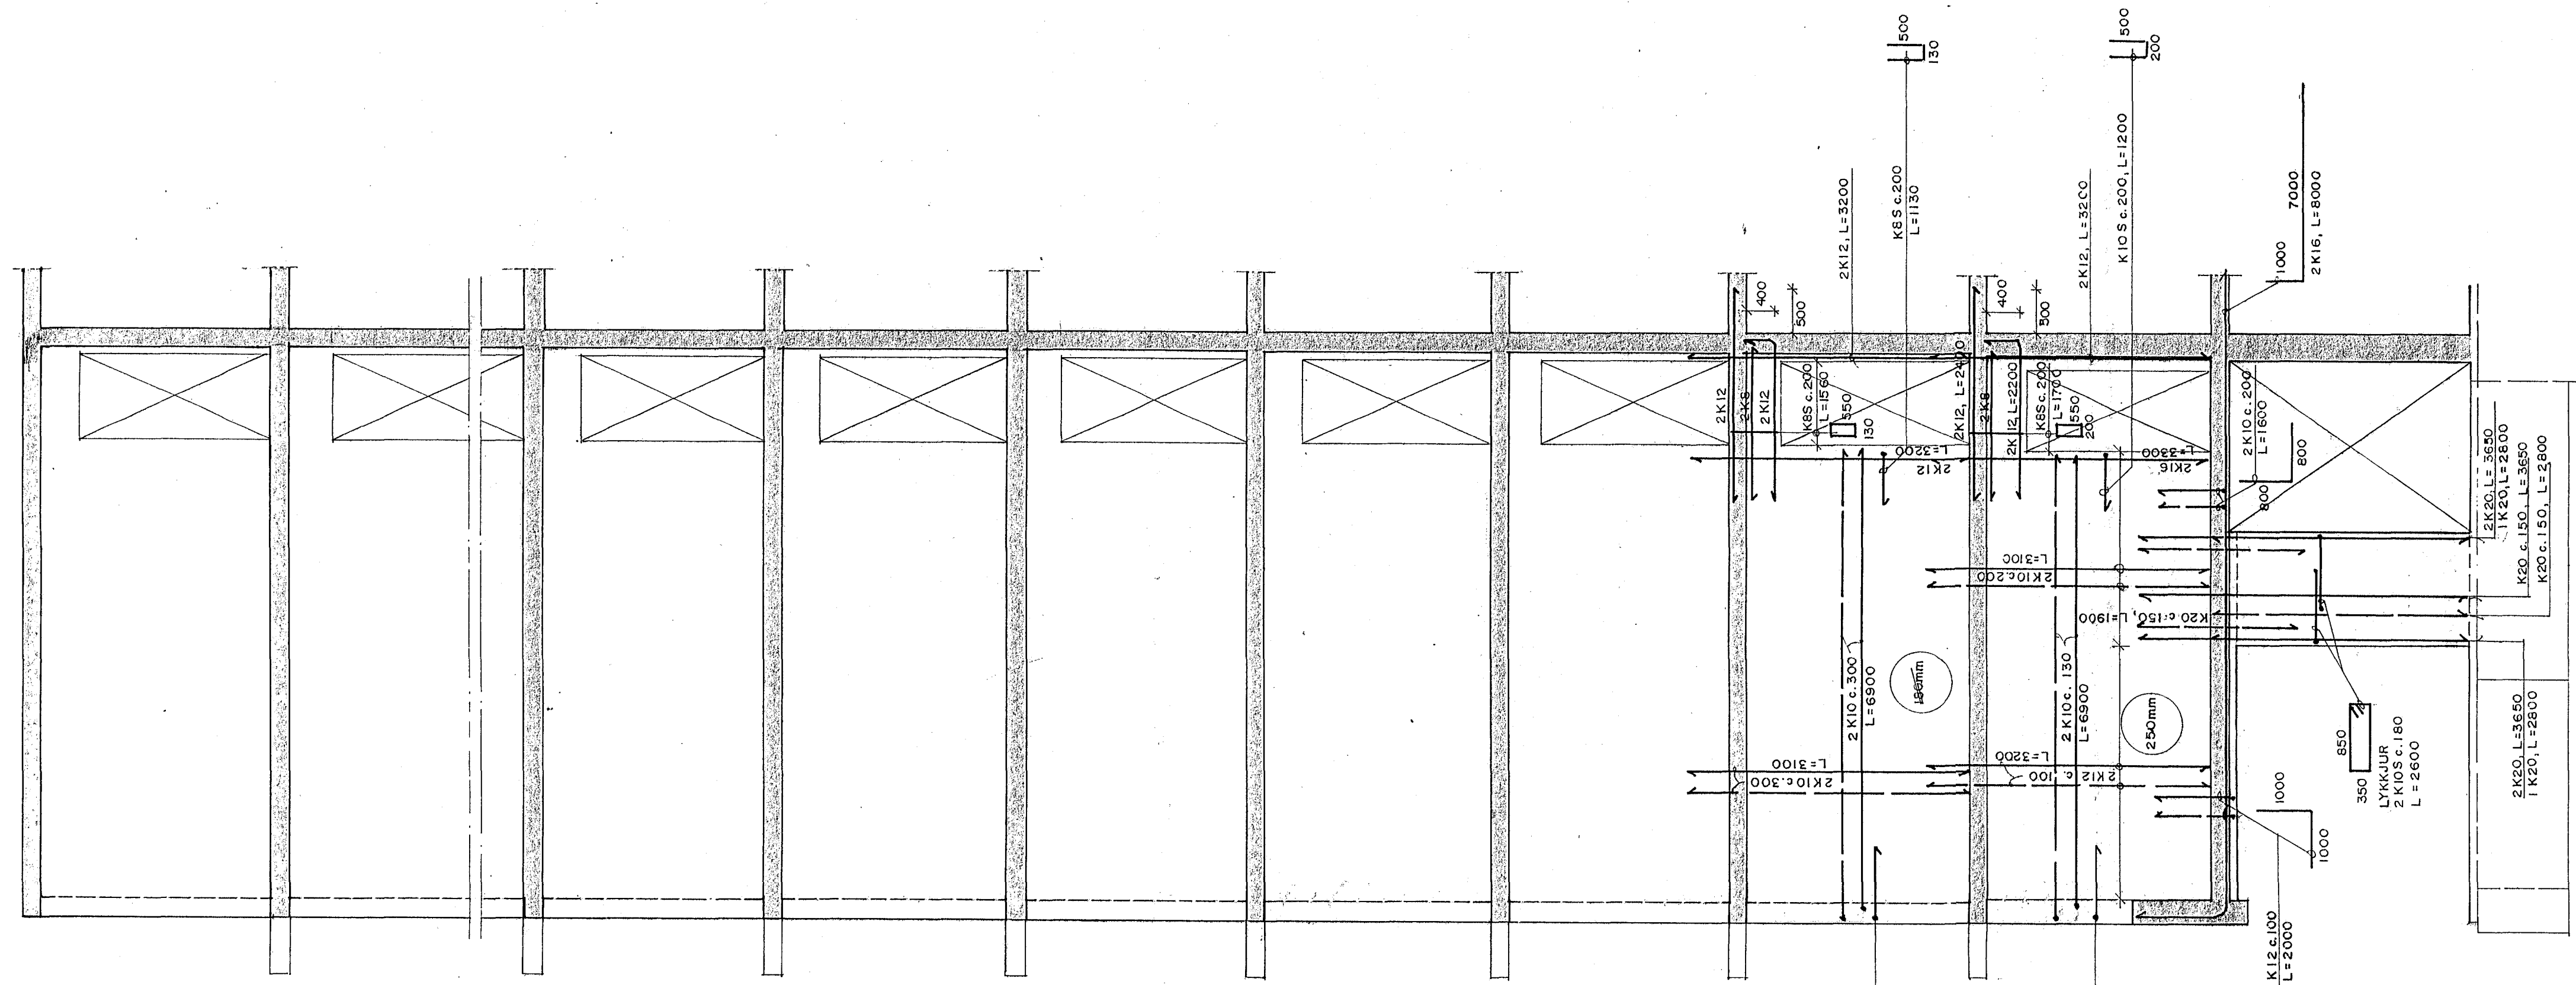


3

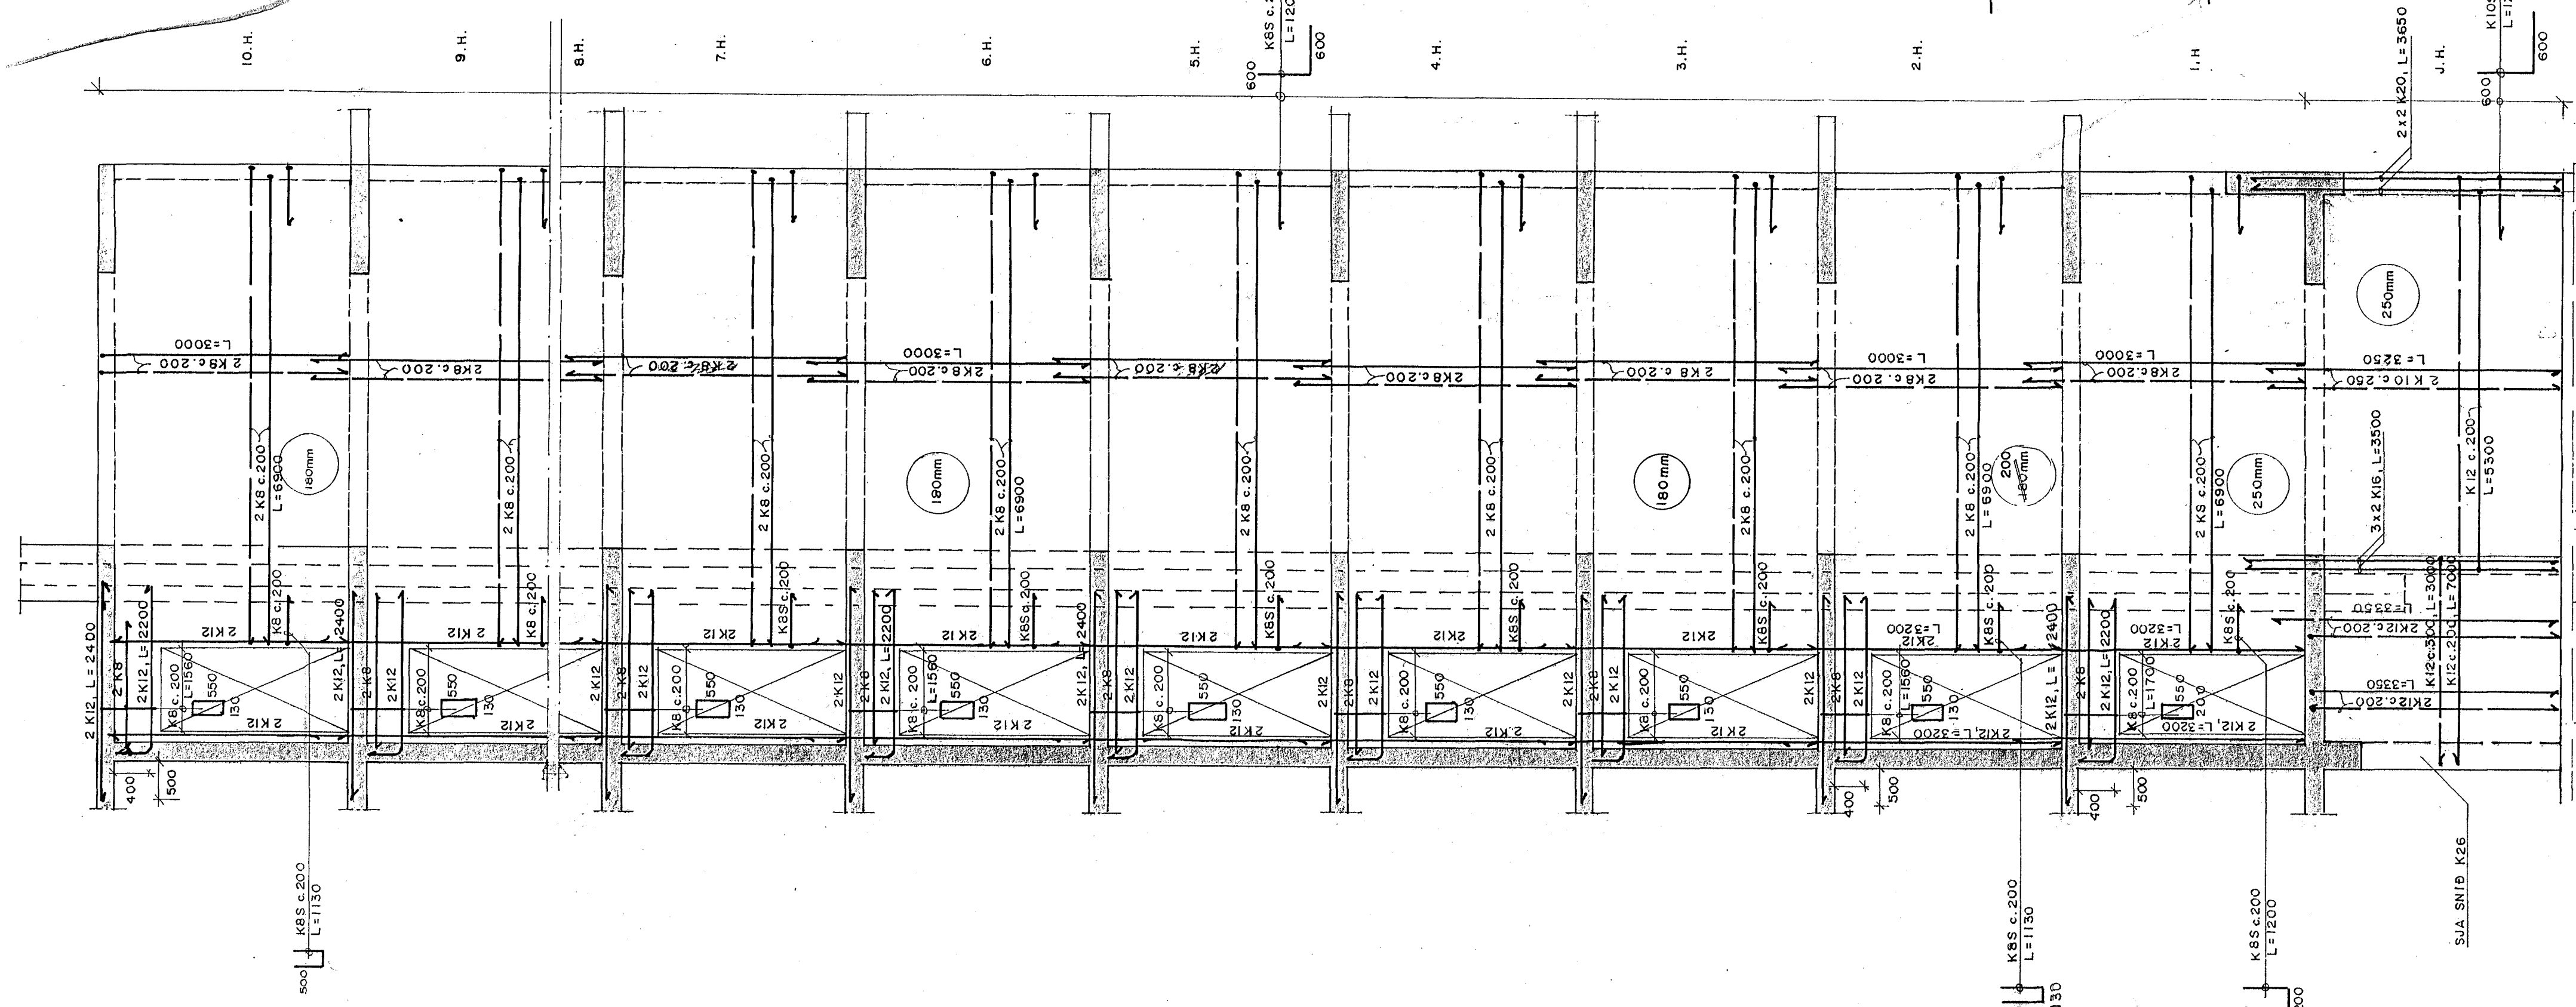

SNIP E23  
1:50

SNIP F23  
1:50

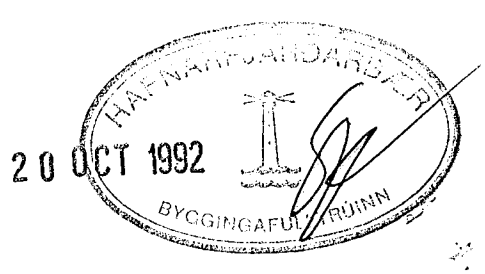

**BYGGDAVERK HF.**  
REYKJAVÍKURVEGI 60 SÍMI 54644

Breytingar			EYRARHOLT 6, HAFNARFIRÐI	
Nr.	Dags.	Nafn		
1.	Jún 92	Sn	Ásmundur Ásmundsson verkfræðingur Hamraborg Kóp. sími 44473	HÁÁ TKÁ JS M 1:50
			BURÐARVIRKI	Nr. 90.03-1.23
			SNIP E23 OG F23	Dags. SEPT. '90
				23