


Í VEGGI KOMI BENDINET K 131 EDA SAMSVARANDI NET
ÚR KAMBSTÁLI K 8 c/c 25 #. STAÐSETNING 7 SM
FRÁ YTRI BRÚN VEGGJA.

Í ÖLL HORN OG VEGGENDA KOMI 2K12 LÖDRETT.

K = KAMBSTÁL Ks 40.
STEYPA S 250
MÁL Í SM NEMA JÄRNSTÆRDIR Í MM.

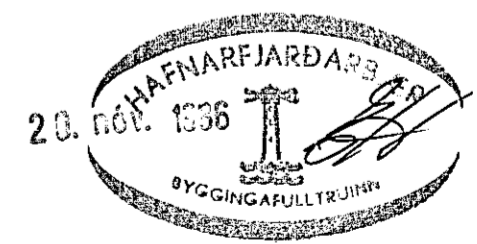

| | | | | | | |
|--|------------------------|--------------------------------|---------|----------------|-----------------|----|
| | Verkefni | DRANGAHRAUN 10-12, HAFNARFIRÐI | Verk nr | Málukv. | 1:100 1:50 1:20 | |
| | Járn, veggir og súlur. | 2. ÁFANGI. | Dags | NOV. 1986 | Teikn nr. | 3. |
| | | | Teikn. | Sw. Reikn. Sw. | Breytt | |

Breidvang 56
220 Hafnarfirdi

Svanlaugur Sveinsson.

sími 91-54032