



SNID VID ÞAKBRÚN 1:10

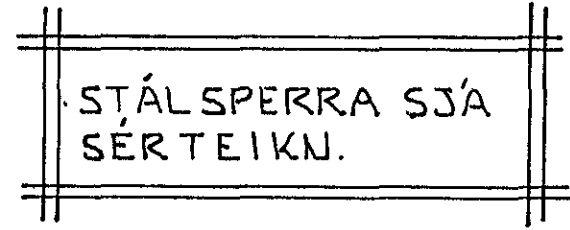


STÁLSPERRA SJÁ SÉRTEIKN.

SÜLUJÄRN 4K10 L=310

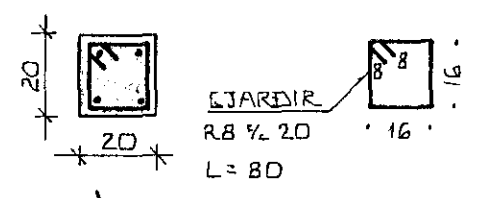


SÜLA S2 ~ 1:20

SÜLUJÄRN 6K10 L=310

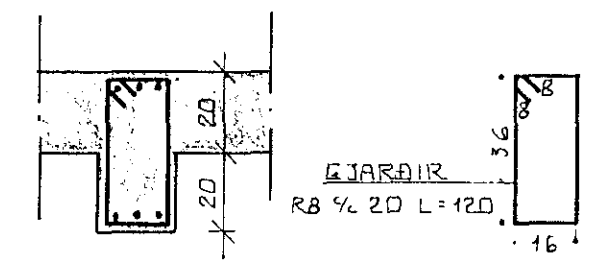


SÜLA S3 ~ 1:20


SÜLUJÄRN 4K10 L=310

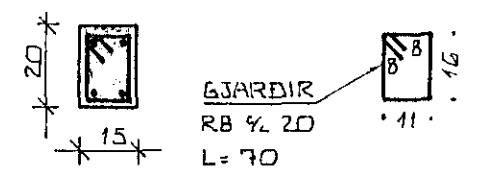


SÜLA S1 ~ 1:20

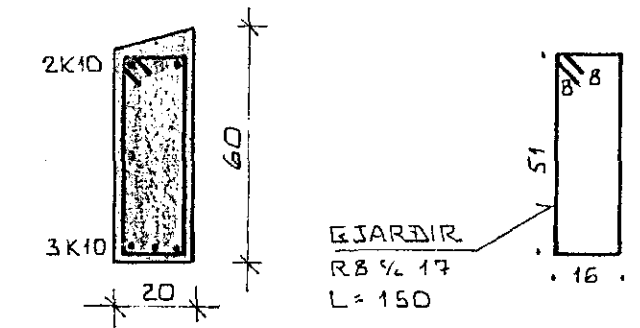

BITI YFIR HURD
SNID A-A ~ 1:20

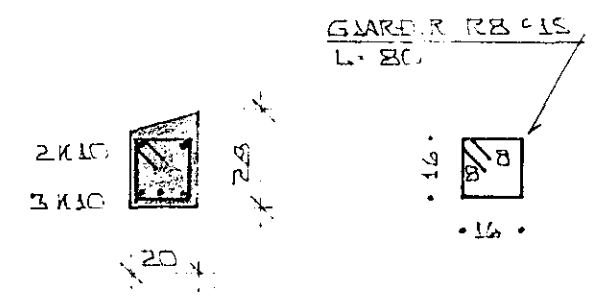

BITI YFIR DYKUM MED HÄRRA
DYRADOPI 1:20

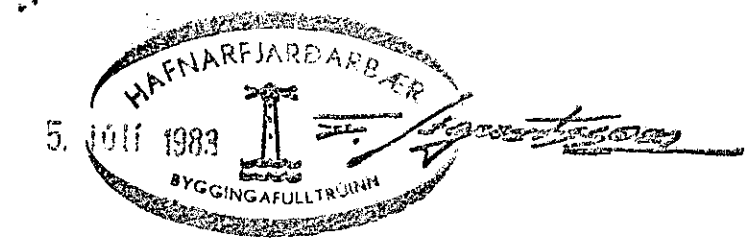

BR.NR.	DAGS	EÐLI BREVTINGAR	SIGN.
DRANGAHRÁUN 1 B HAFNARFIRÐI			DAGS
SNID OG SERMYNDIR ÞURÐARVIRKI			HANNAÐ
MÆLIKV.			TEIKNAD
SIGURÐUR ÞORLEIFSSON TEKNIFRÆÐINGUR F.T.F.I.			VERK NR.
STRANDGÖTU 11 HAFNARFIRÐI SÍMI 54751			8141
			BLADNR.