



TAFLA JBP 113 (EÐA SAMBERIL.)

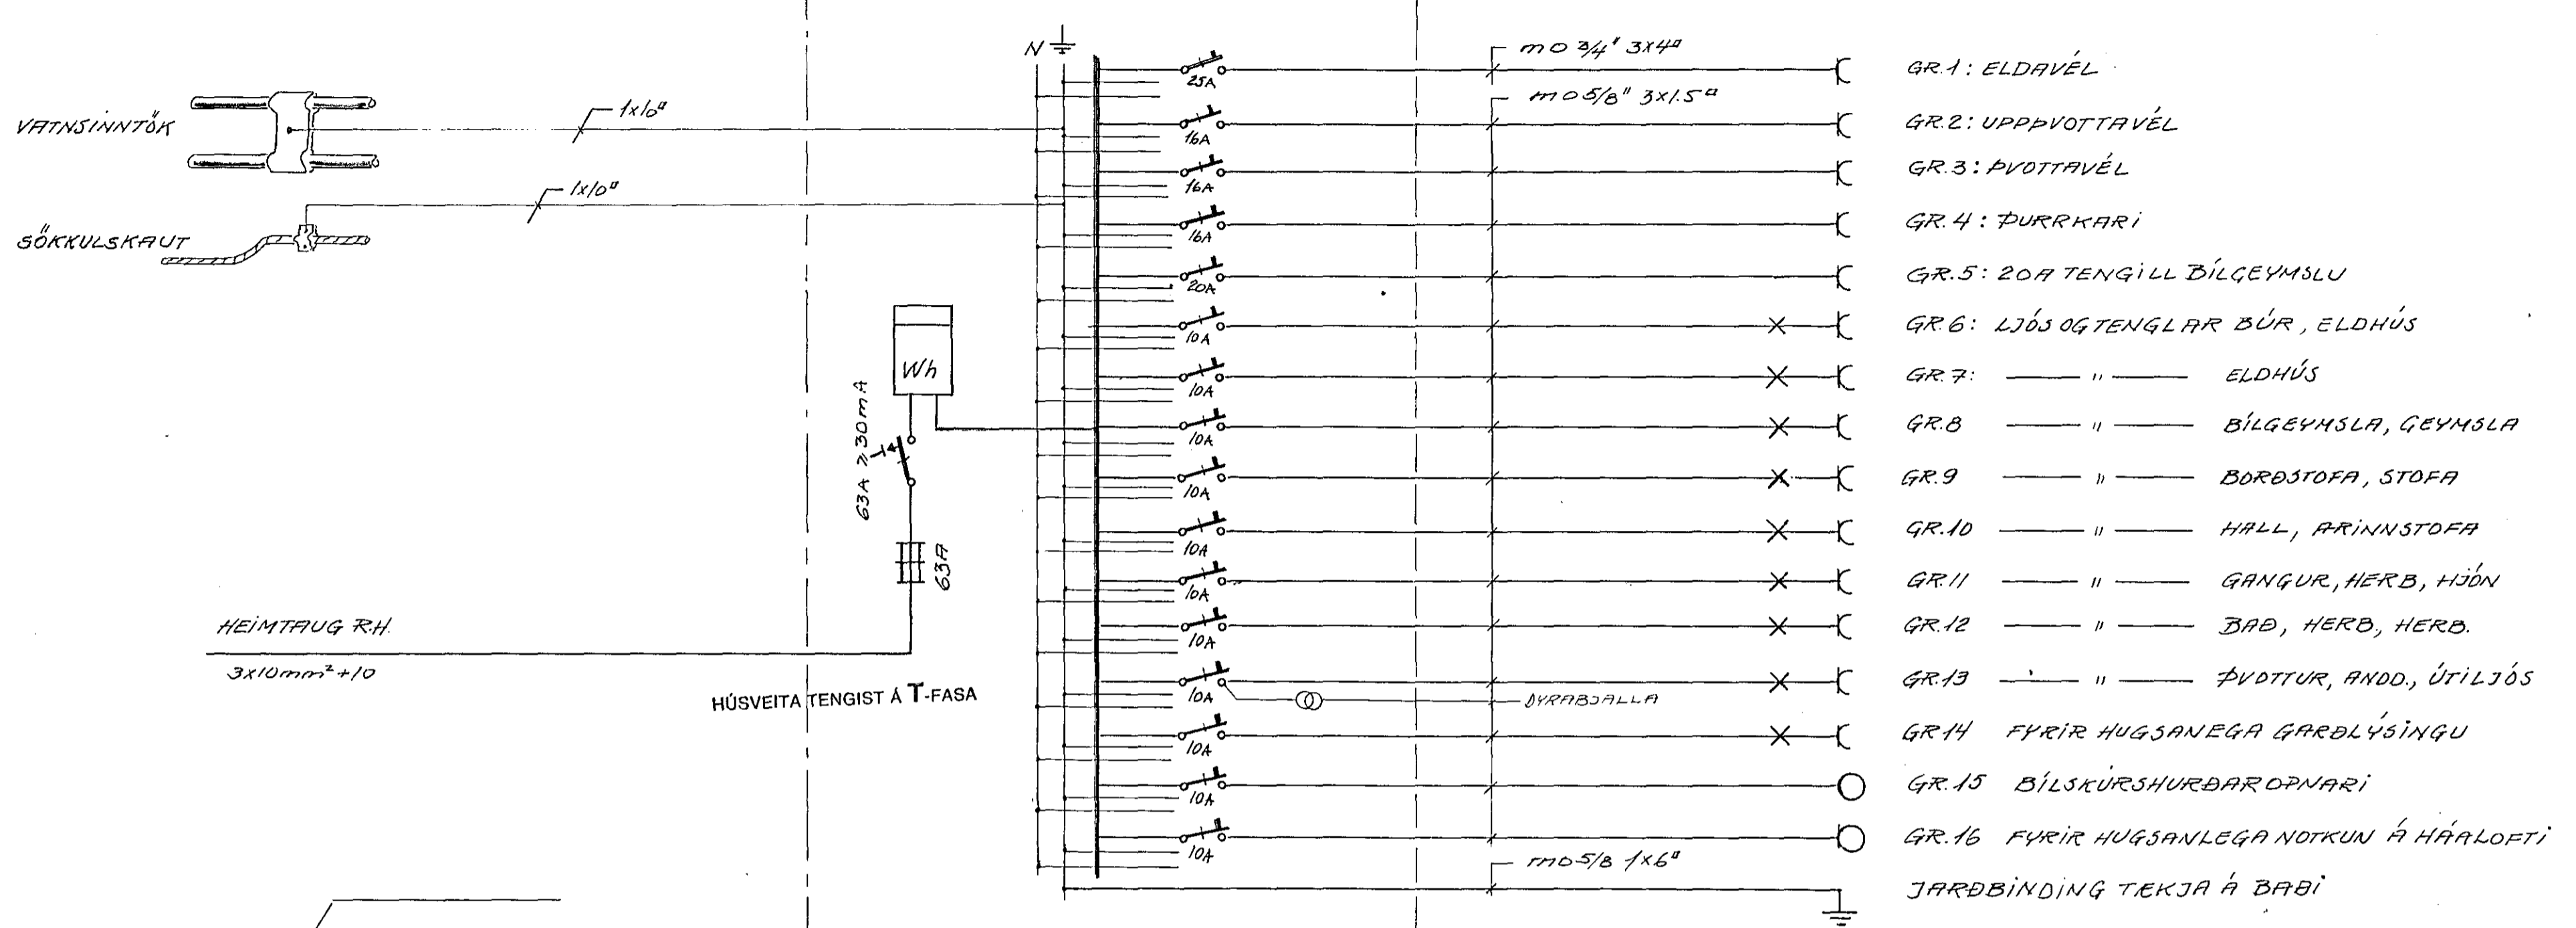

- GR.1: ELDAVEL
 - GR.2: UPPVOTTAVEL
 - GR.3: PVOTTAVEL
 - GR.4: DURRKARI
 - GR.5: 20A TENGILL BILGEYMSLU
 - GR.6: LJOS OG TENGLAR BUR, ELDHUS
 - GR.7: " " ELDHUS
 - GR.8: " " BILGEYMSLA, GEYMSLA
 - GR.9: " " BORDSTOFA, STOFA
 - GR.10: " " HALL, ARINNSTOFA
 - GR.11: " " GANGUR, HERB, HJON
 - GR.12: " " BAD, HERB, HERB.
 - GR.13: " " PVOTTUR, ANDD, UTILJOS
 - GR.14: FYRIR HUGSANEGA GARDLYSINGU
 - GR.15: BILSKURSHURDARDOPNARI
 - GR.16: FYRIR HUGSANLEGA NOTKUN A HAALOFTI
- JARDBINDING TEKJA A BABI

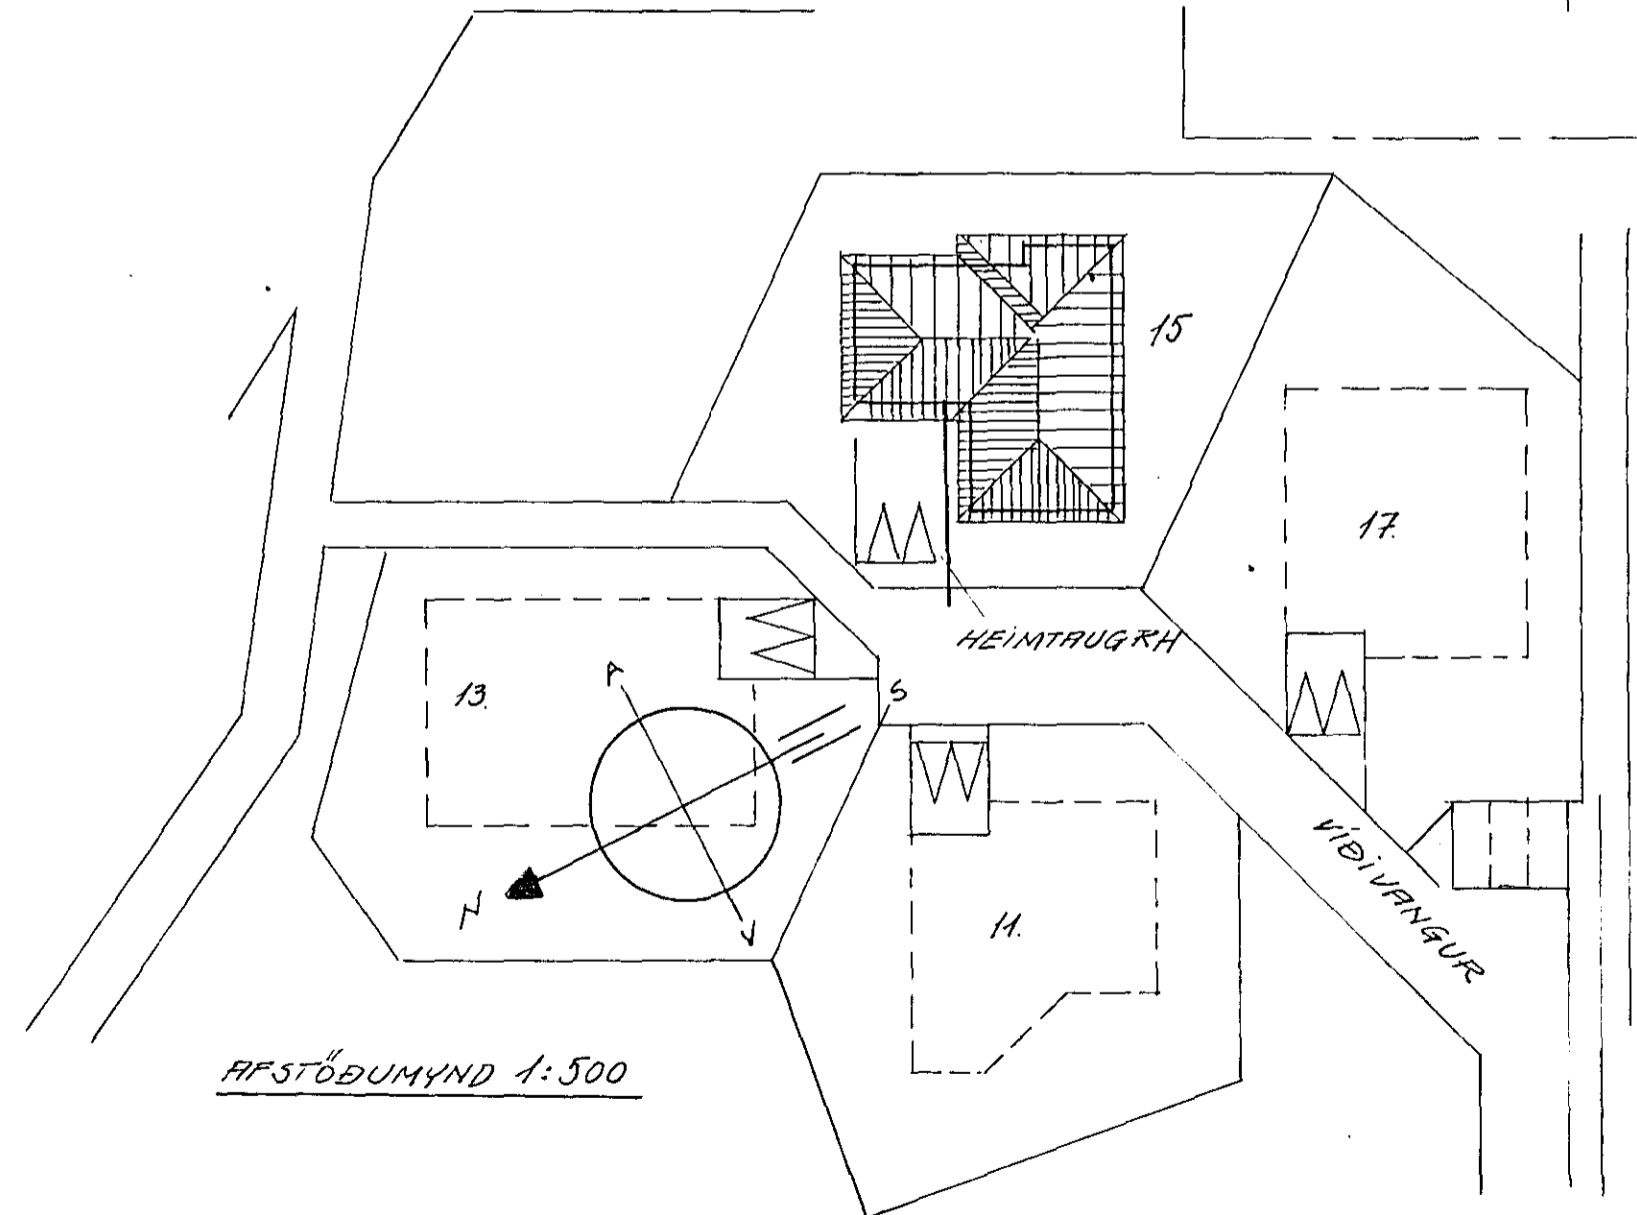

AFSTÖÐUMYND 1:500

		Dags.	Nafn	VÍÐIVANGUR 15 HAFNARFIRÐI	Kvarði
Frumdr.	NOV 85	GA			
Teikn.	"	"			
Yfirt.	"	"			
				BLAÐ 2 AF 2	EINLÍNUMYND, AFSTÖÐUM.
Breyting	Dags.	Nafn	GUNNAR AÐALSTEINSS. RAFMAGNSTEKNIFR.		