


Húsvæita nr. 2657 Teikning nr. 1872
 Samþykkt þ. 22.7.1980
 í.h. RAÐVEITU HAFNARFJARÐAR
Jóns Guðbróns
 Eftirlitsmaður rafllagna

Inntök samþykkt 23.7.1980
 í.h. RAÐVEITU HAFNARFJARÐAR
Pilbert Kristjánsson

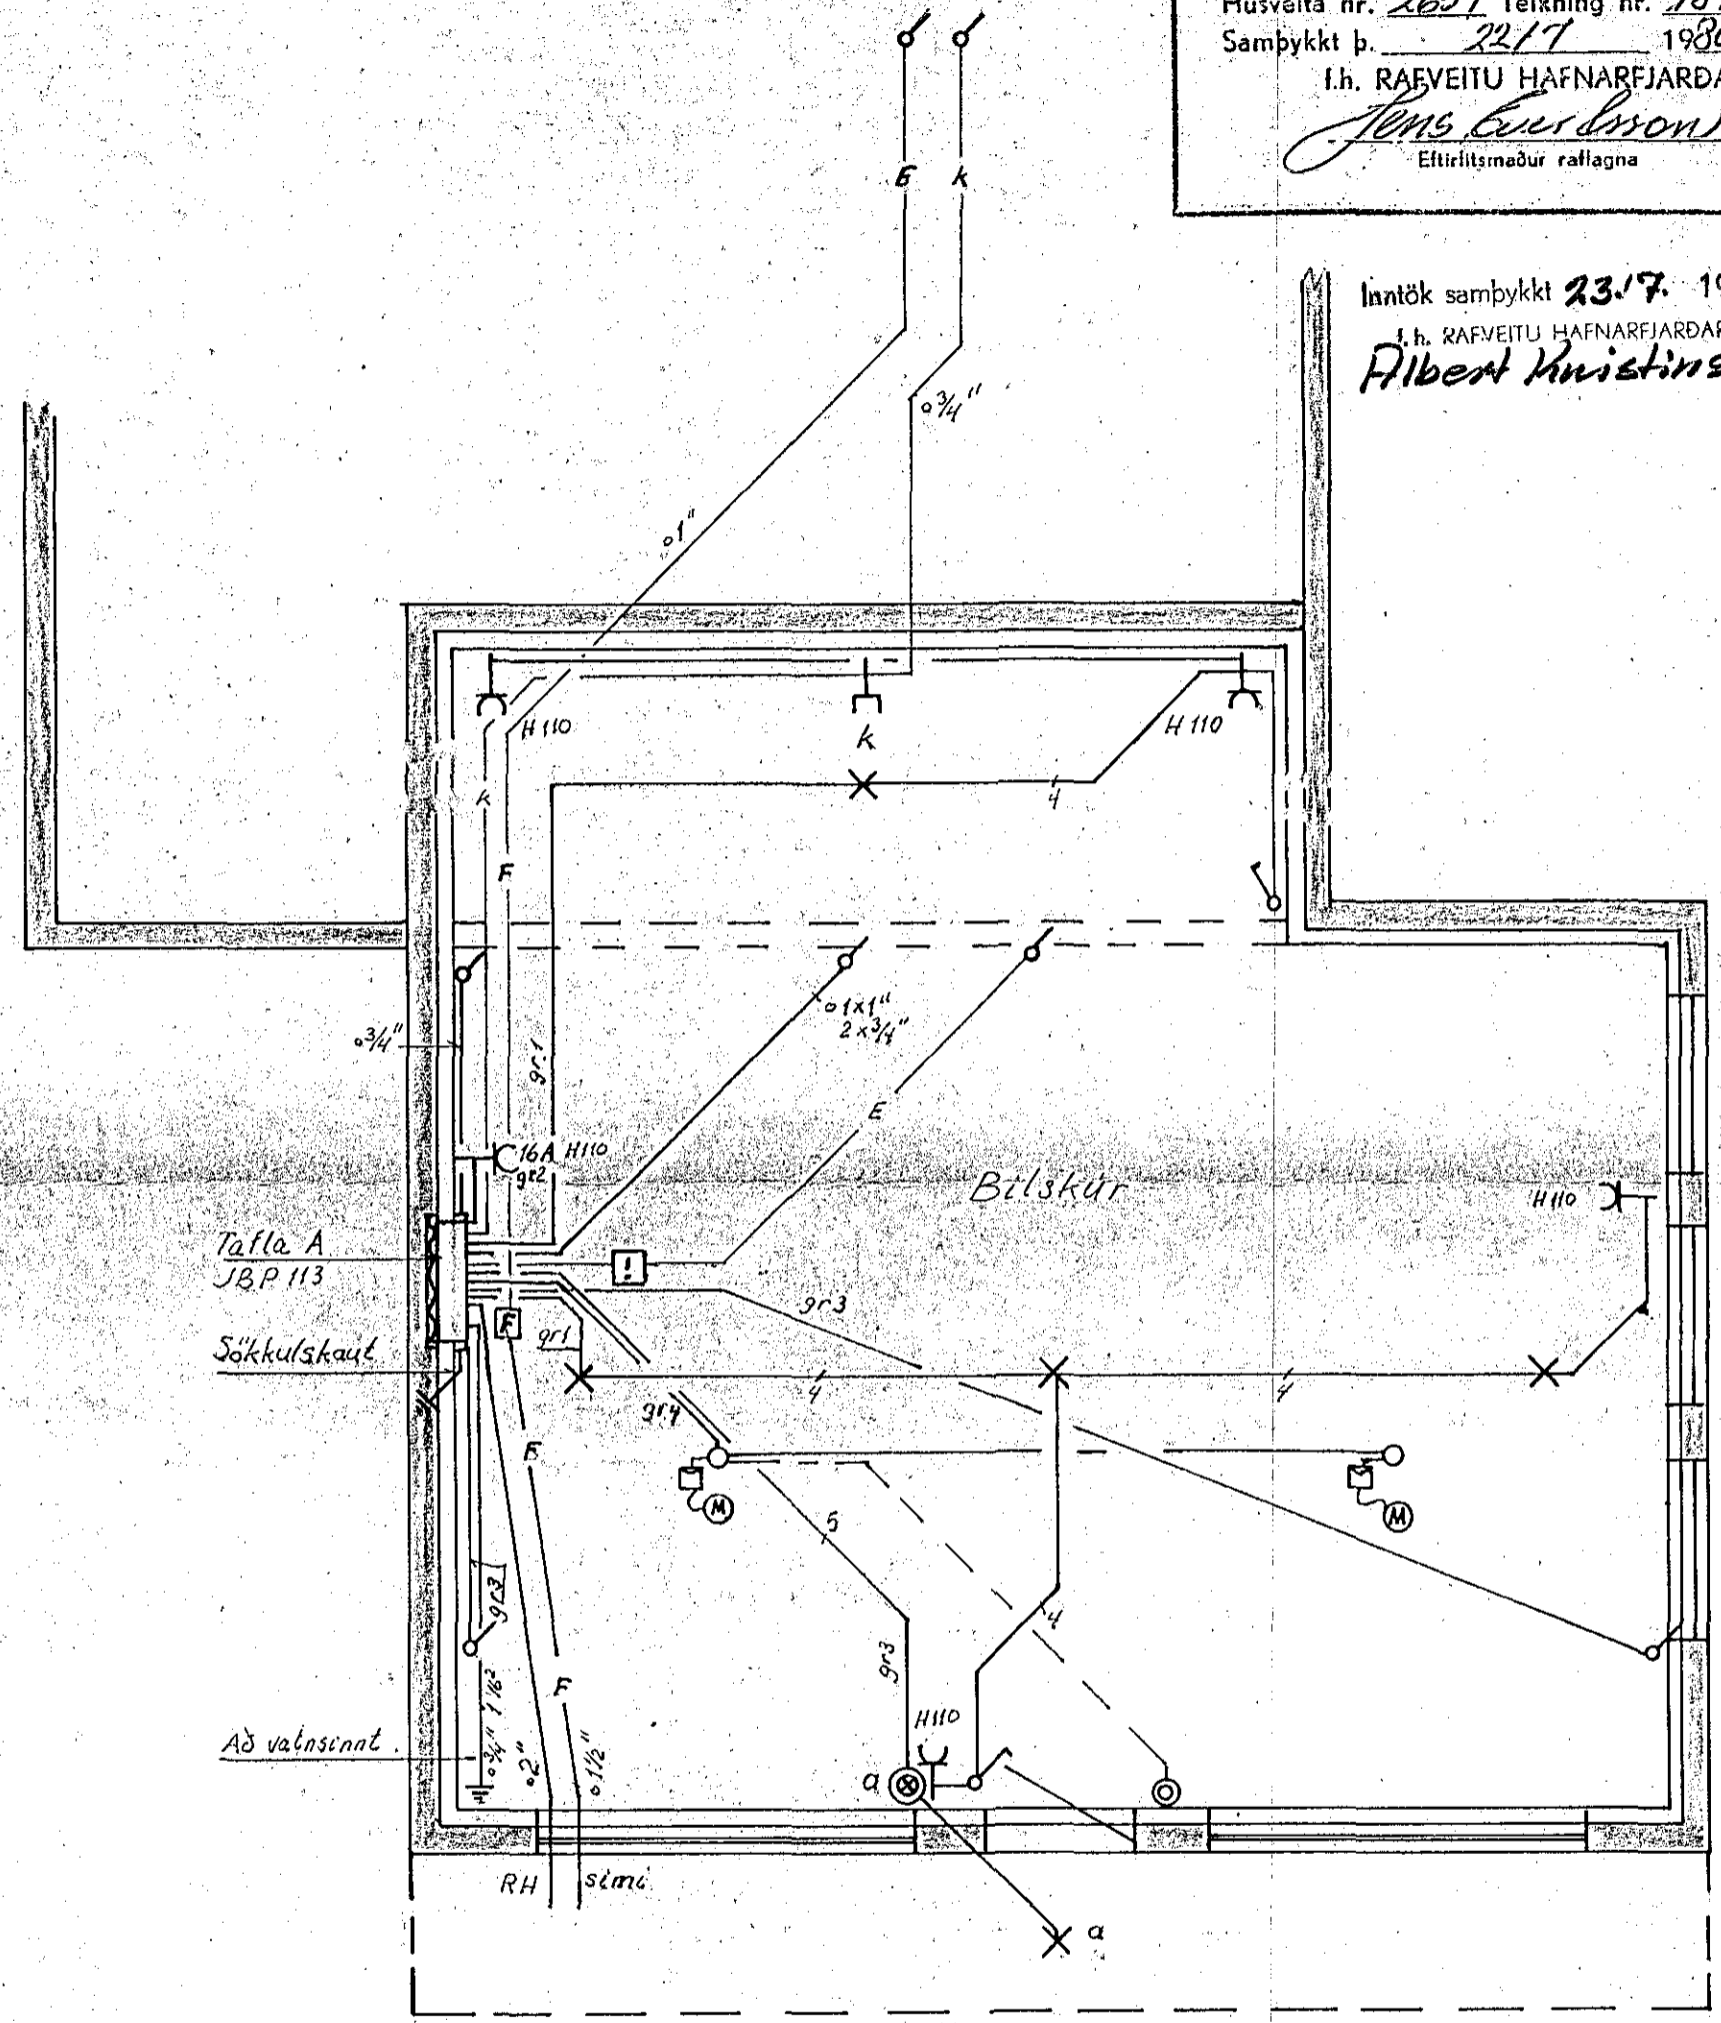

Brekkuberg, Hafnarfirði / ÞORSBERG 14
 Rafllögn
 Teikn. maí '80 J.G.
 Nr. 8001 bl. 1 af 2
 Arni J. Gamlaugsson, Asholti 7, Mh. S. 66475