

JARNAGRIND K 10 9/16 25 #
I BADAÐ BRUNIR VEGGJA

JARNAGRIND K 10 9/16 25 #
I INNRI BRUN VEGGJAK

GK = + 33.20
PLOTUPYKKT = 18 CM

GK = + 33.20
PLOTUPYKKT = 18 CM

GK = + 33.20
PLOTUPYKKT = 12 CM

GK = + 33.20
PLOTUPYKKT = 12 CM

GK = + 33.20
PLOTUPYKKT = 12 CM

GK = + 33.20
PLOTUPYKKT = 18 CM


GK = + 33.15
PLOTUPYKKT = 15 CM

JARNAGRIND
K 10 9/16 25 #
I INNRI BRUN




JARNAGRIND K 10 9/16 25 #
I INNRI BRUN VEGGJAK

GAT I PLOTU


GK = + 33.20
PLOTUPYKKT = 12 CM

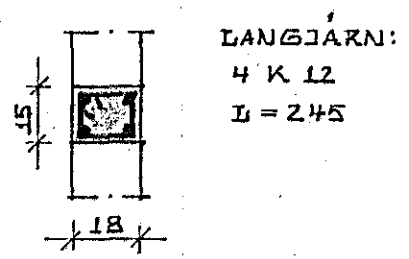

SNID I SULU S1 1:20

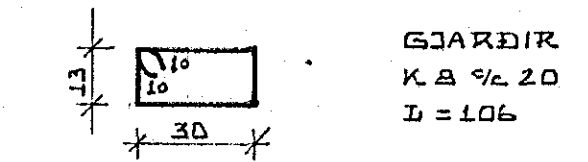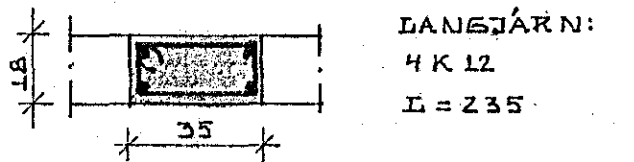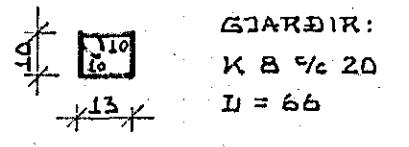


SNID I SULU S2 1:20

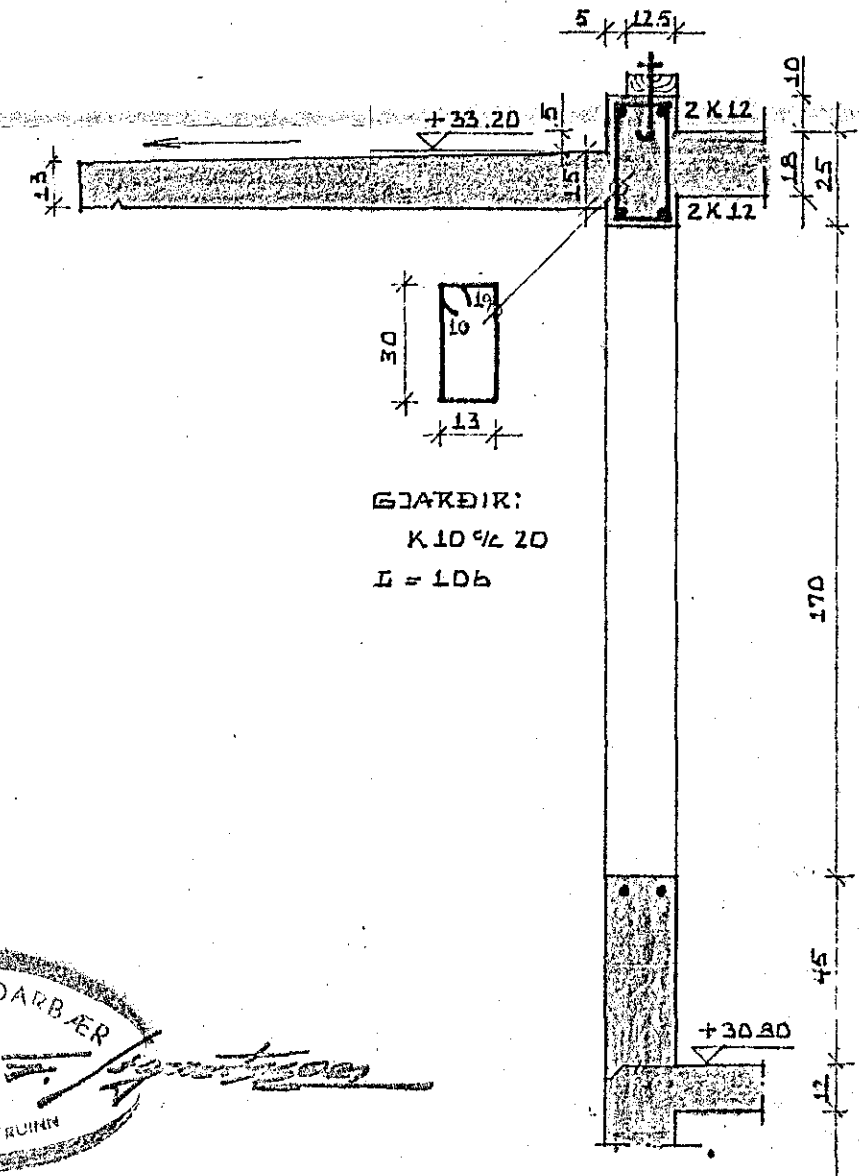

SNID A-A 1:20

GRUNNMÝND 1:50

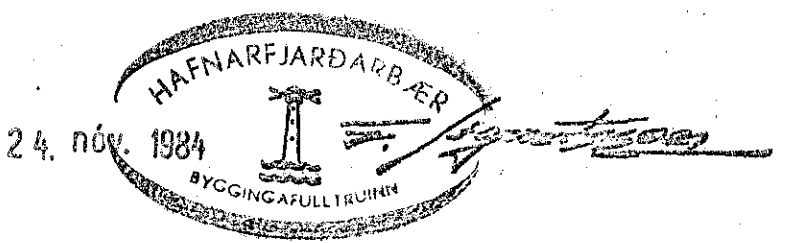

GLITBERG 9) HAFNAKFIÐI ÞÓRSBERG 8 JARN I KJALLARAVEGGI		DAGS. 20-06-84 HANNAÐ KS TEIKNAD SS
MÆLIKVAÐI: 1:50, 1:20 KRISTJAN STEFANSSON REYKJAVÍKURVEGI 60, HAFNAKFIÐI, SÍMAR: 54643 OG 52172	VERK NR. ÞROKKUR 8303 01	TEIKN. NR. - 03