




SNID A-A 1:20

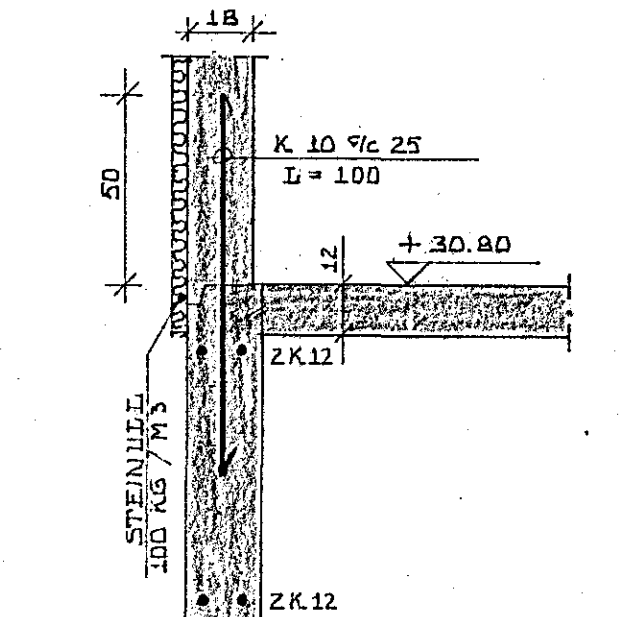


SNID B-B 1:20

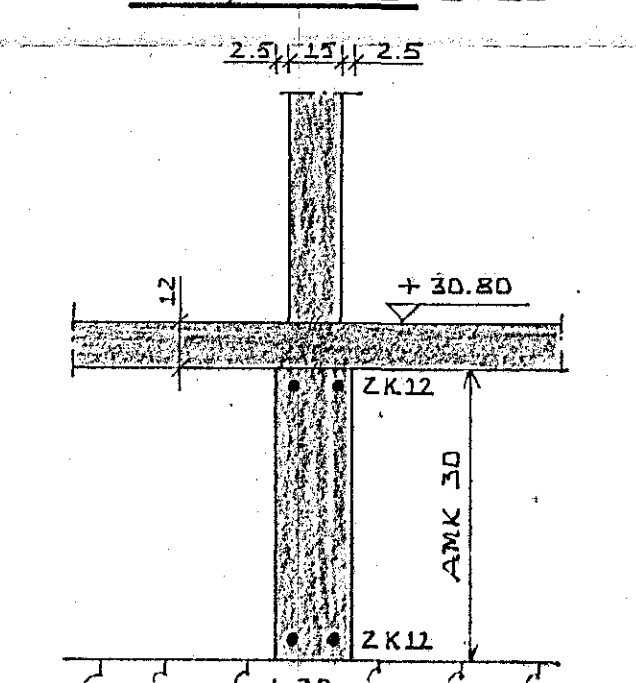


SNID C-C 1:20

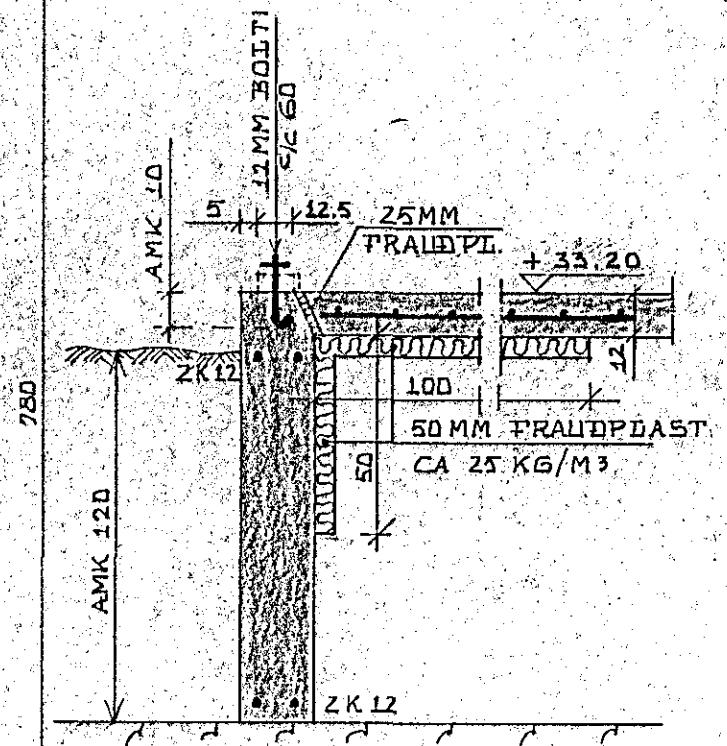

SNID D-D 1:20

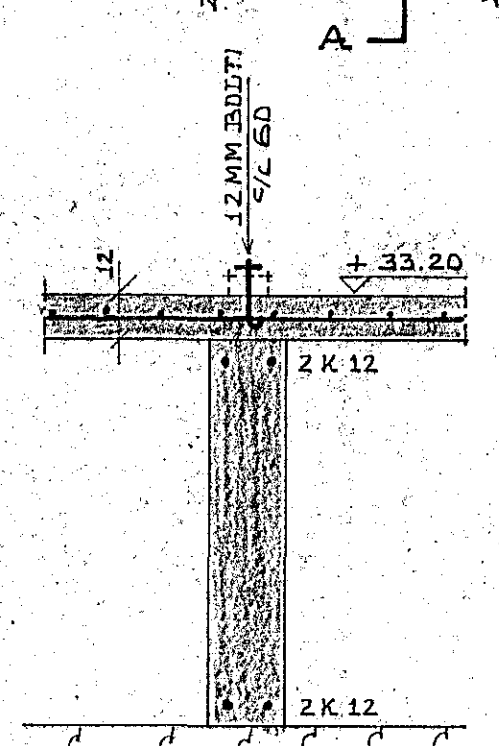

SNID E-E 1:20

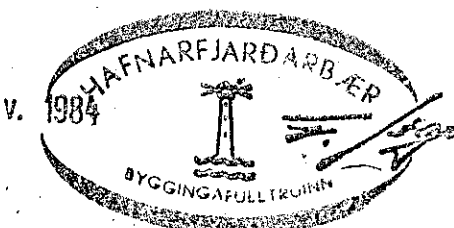24. nóv. 1984


GLITBERG 9) HAFNARFJÖRÐI. ÞÓRSBERG 8 UNDIRSTÖÐUR	DAGS. 03-11-83
	HANNAÐ KS
MÆLIKVAÐI: 1:50, 1:20	TEIKNAD SS
KRISTJÁN STEFÁNSSON TEIKNIPRÆDINGUR P.T.F.I. REYKJAVÍKURVEGI 60 HAFNARFJÖRÐI, Símar: 57443 OG 52172	VERK.NR. FLOKKUR 8303 - 01
	TEIKN.NR. -02