


Loft húd 220

### PLATA YFIR KJALLARA GRUNNMYND 1:50

SNID C


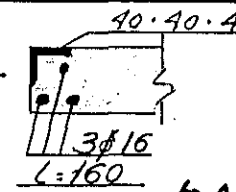


### PAKPLATA BILSKÜRS GRUNNMYND 1:50




JÄRN MED DESSA LEGU ER UNNEDRI  
JÄRN I PLÖTUM

### BITI B<sub>2</sub> OG MILLI- VEGGUR SNID 1:20


### UNDIRSTÖÐUR GRUNNMYND 1:50

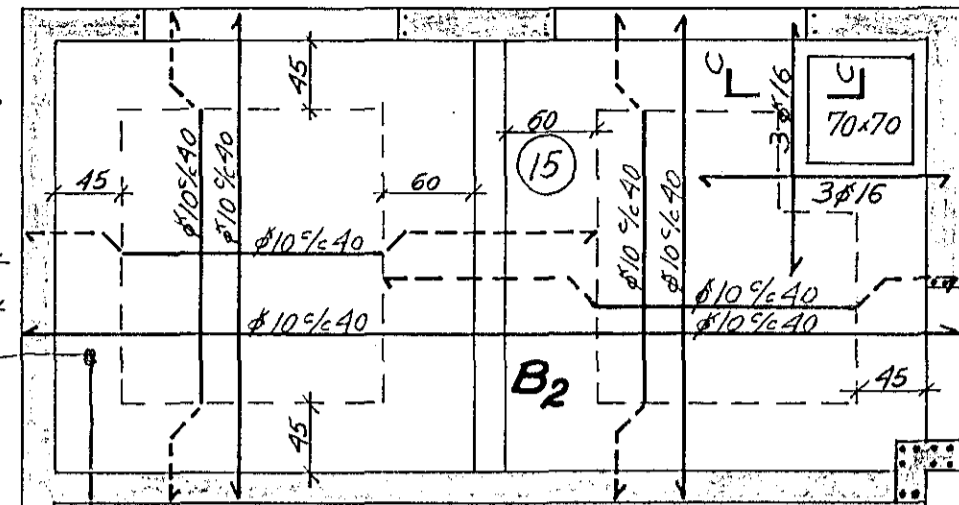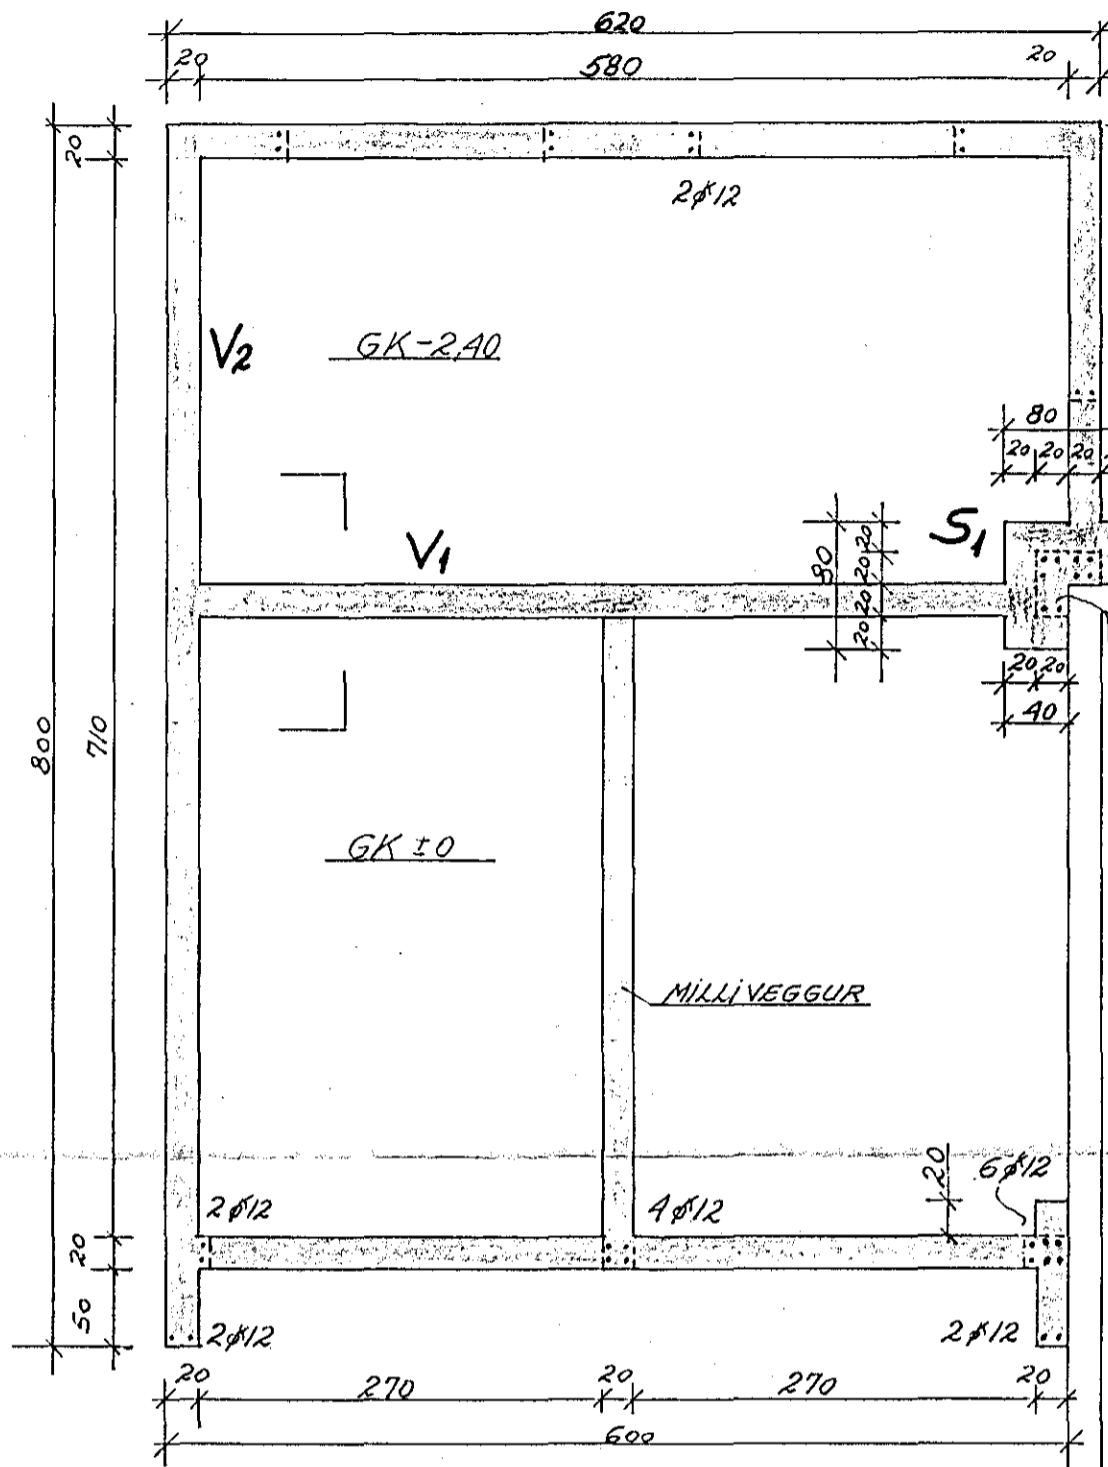


### MILLIVEGGUR UNDIRSTÖÐUR SNID 1:20

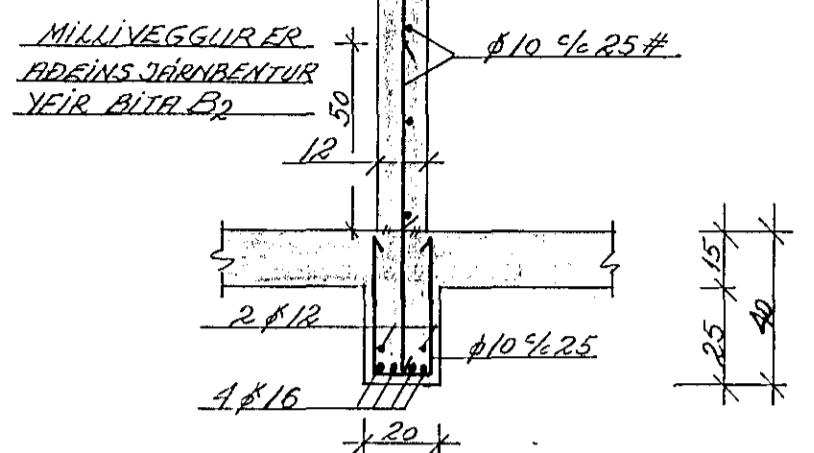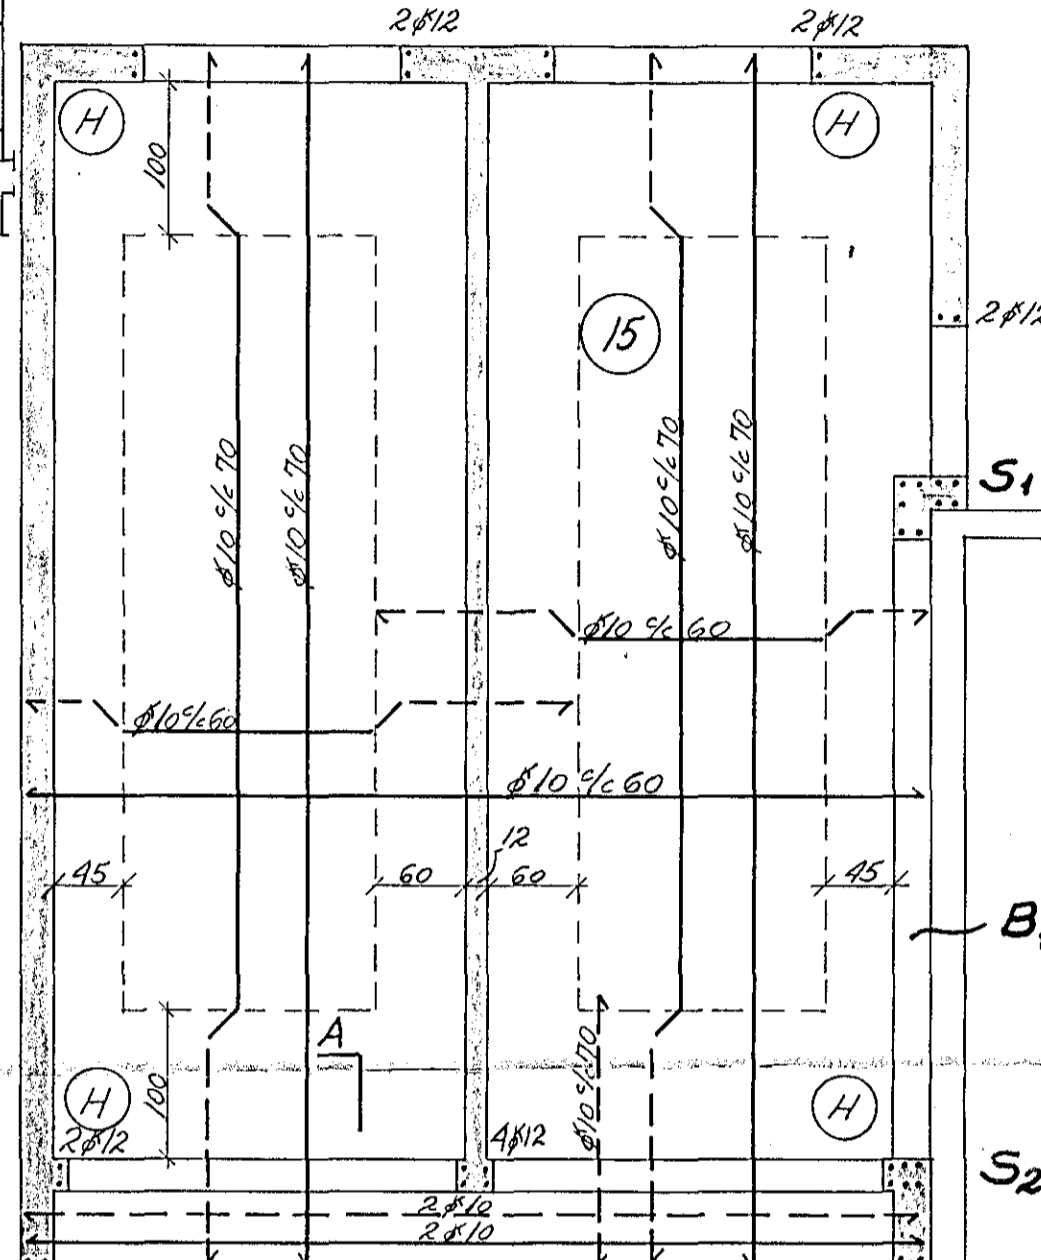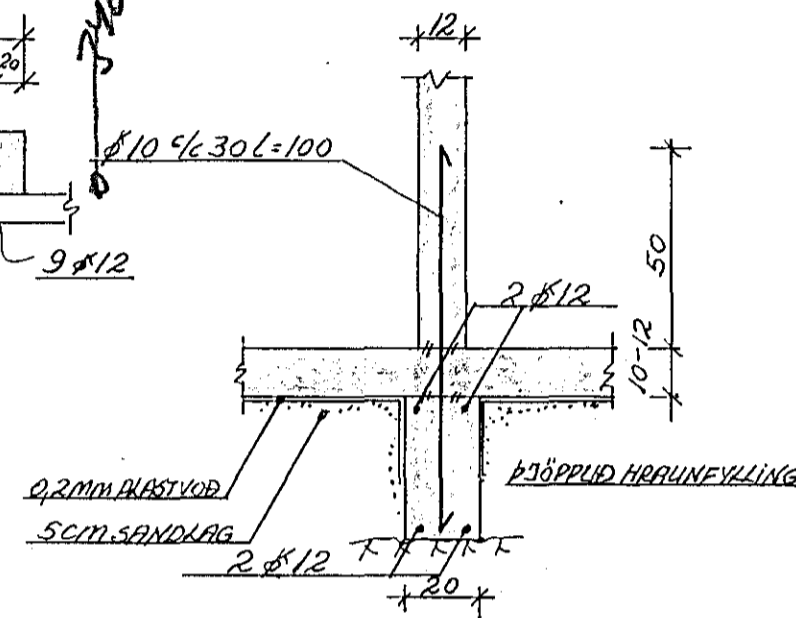

### STEYPUSKIL VEGGUR/PAKPLATA SNID 1:20

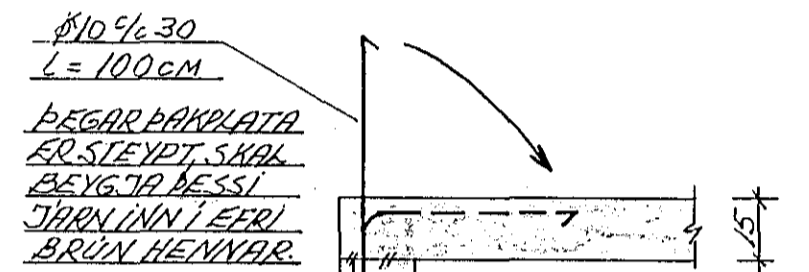


### BITI B<sub>1</sub> SNID 1:20

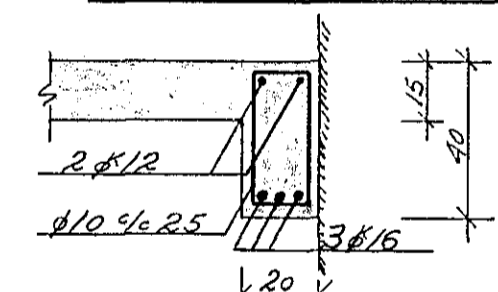


### VEGGUR V<sub>1</sub> SNID 1:20


### VEGGUR V<sub>2</sub> ER EINS JÄRNBENTUR

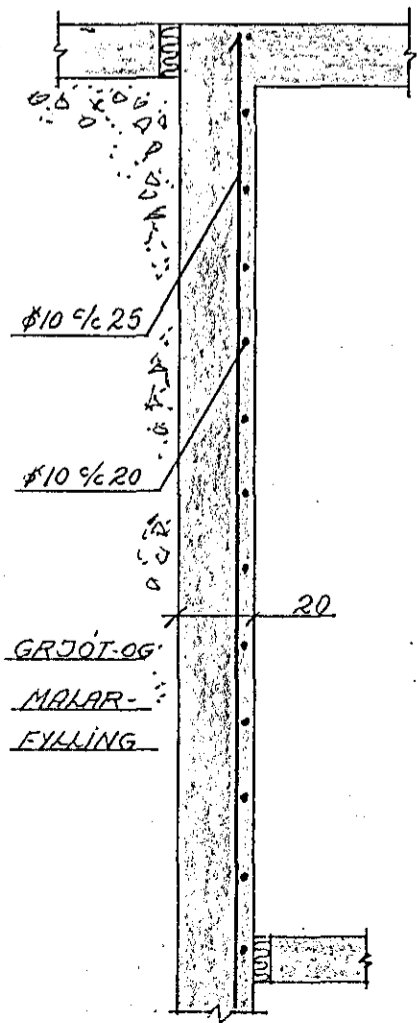


### ÚTVEGGIR UNDIRSTÖÐUR SNID 1:20

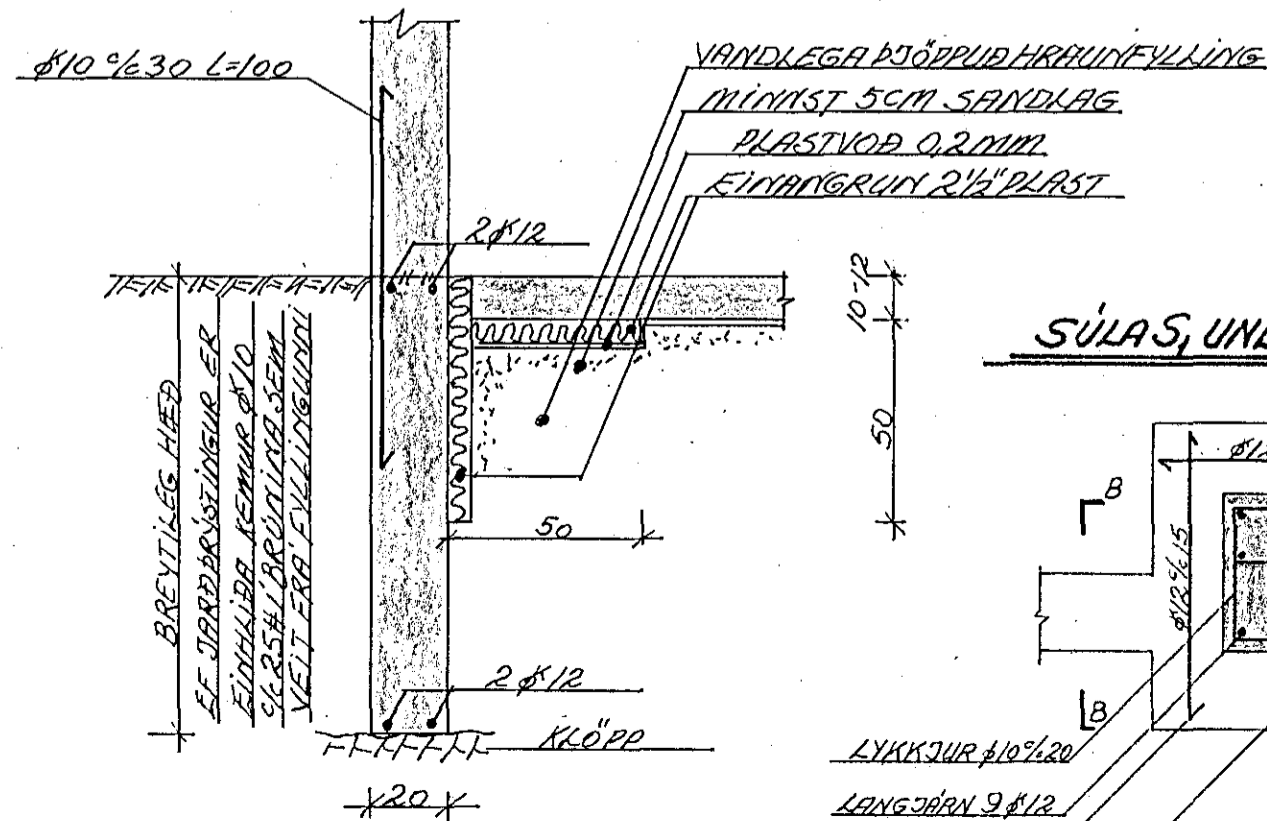


### RIFUVÖRN 1:50

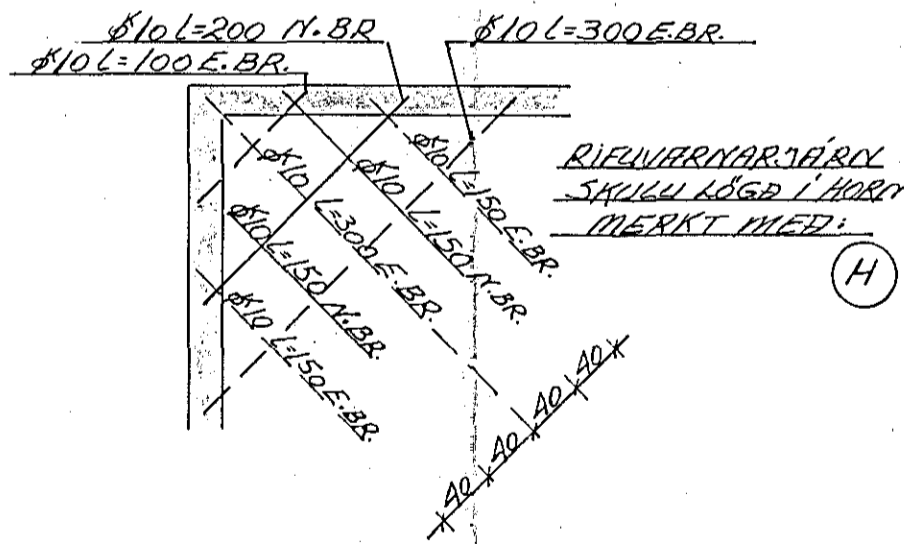


### SÚLA S<sub>2</sub> UNDIRSTÖÐUR 1:20

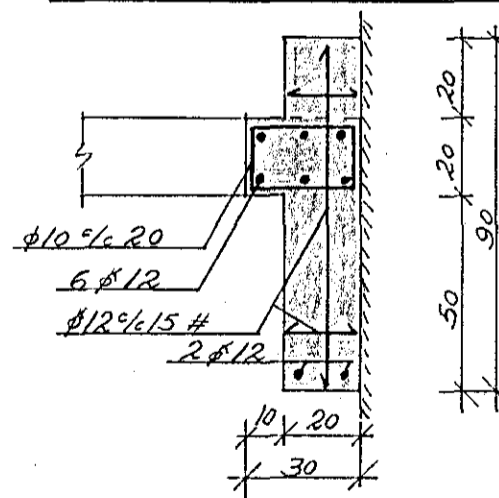


### SNID A-A 1:20

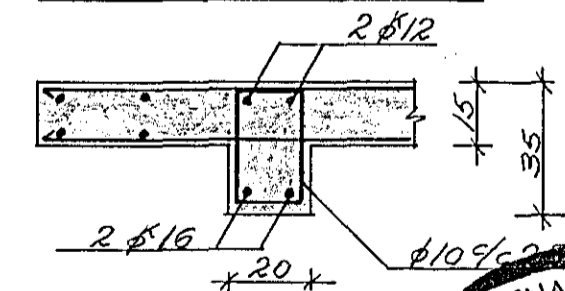


### SÚLA S<sub>1</sub> UNDIRSTÖÐUR 1:20

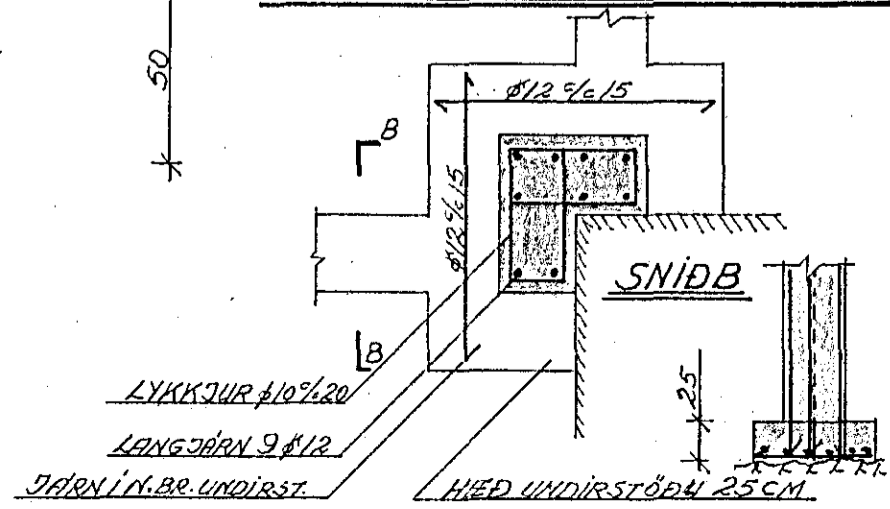

### JÄRNALÖGN MEDFRAM GLUGGUM MÆLKY. ÖVISS

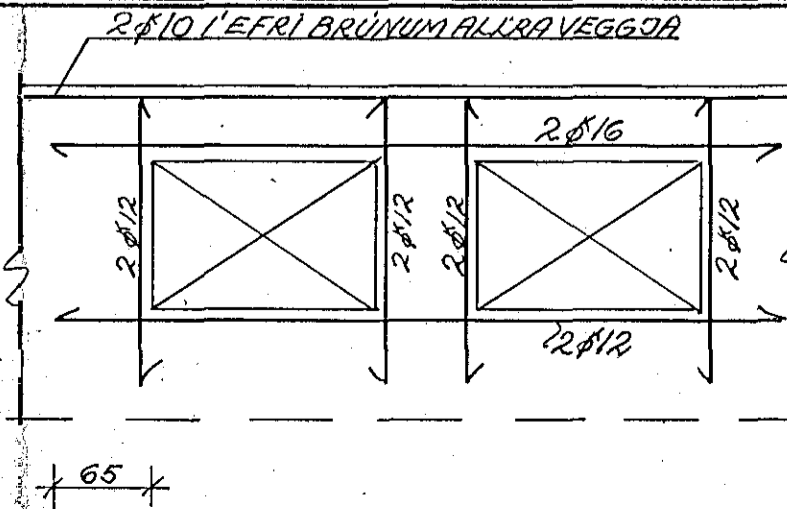

STEYPUGÆÐI 5 200.  
STEYPA Í PAKPLÖTU SE  
ACRYLBLÖNDUÐ TIL AÐ FÁ  
HANA VATNSÞETTA.  
LÆRÉTT JÄRN Í UNDIR-  
STÖÐUM LEGGIST HEIL  
FYRIR HORN.

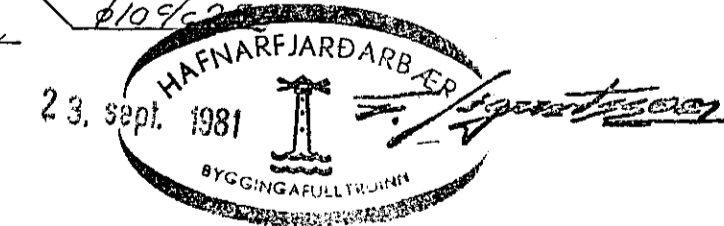

Breytt í september '81

SLÉTTAHRÁUN 20 HAFNARFIRÐI BILGEYMSLA	TEIKNING NR. 1.3.
BILGEYMSLA JÄRNBENDING	HAFNARFIRÐI MÁÍ 1981 REIKN. H. P. P. TEIKN. H. P. P.
HALDÓR HANNESSON BYGG. VERKFR. MVFI GUNNARSSUNDI 10 HAFNARFIRÐI. 53423	