


SLÉTTAHRUN 24 - 26.

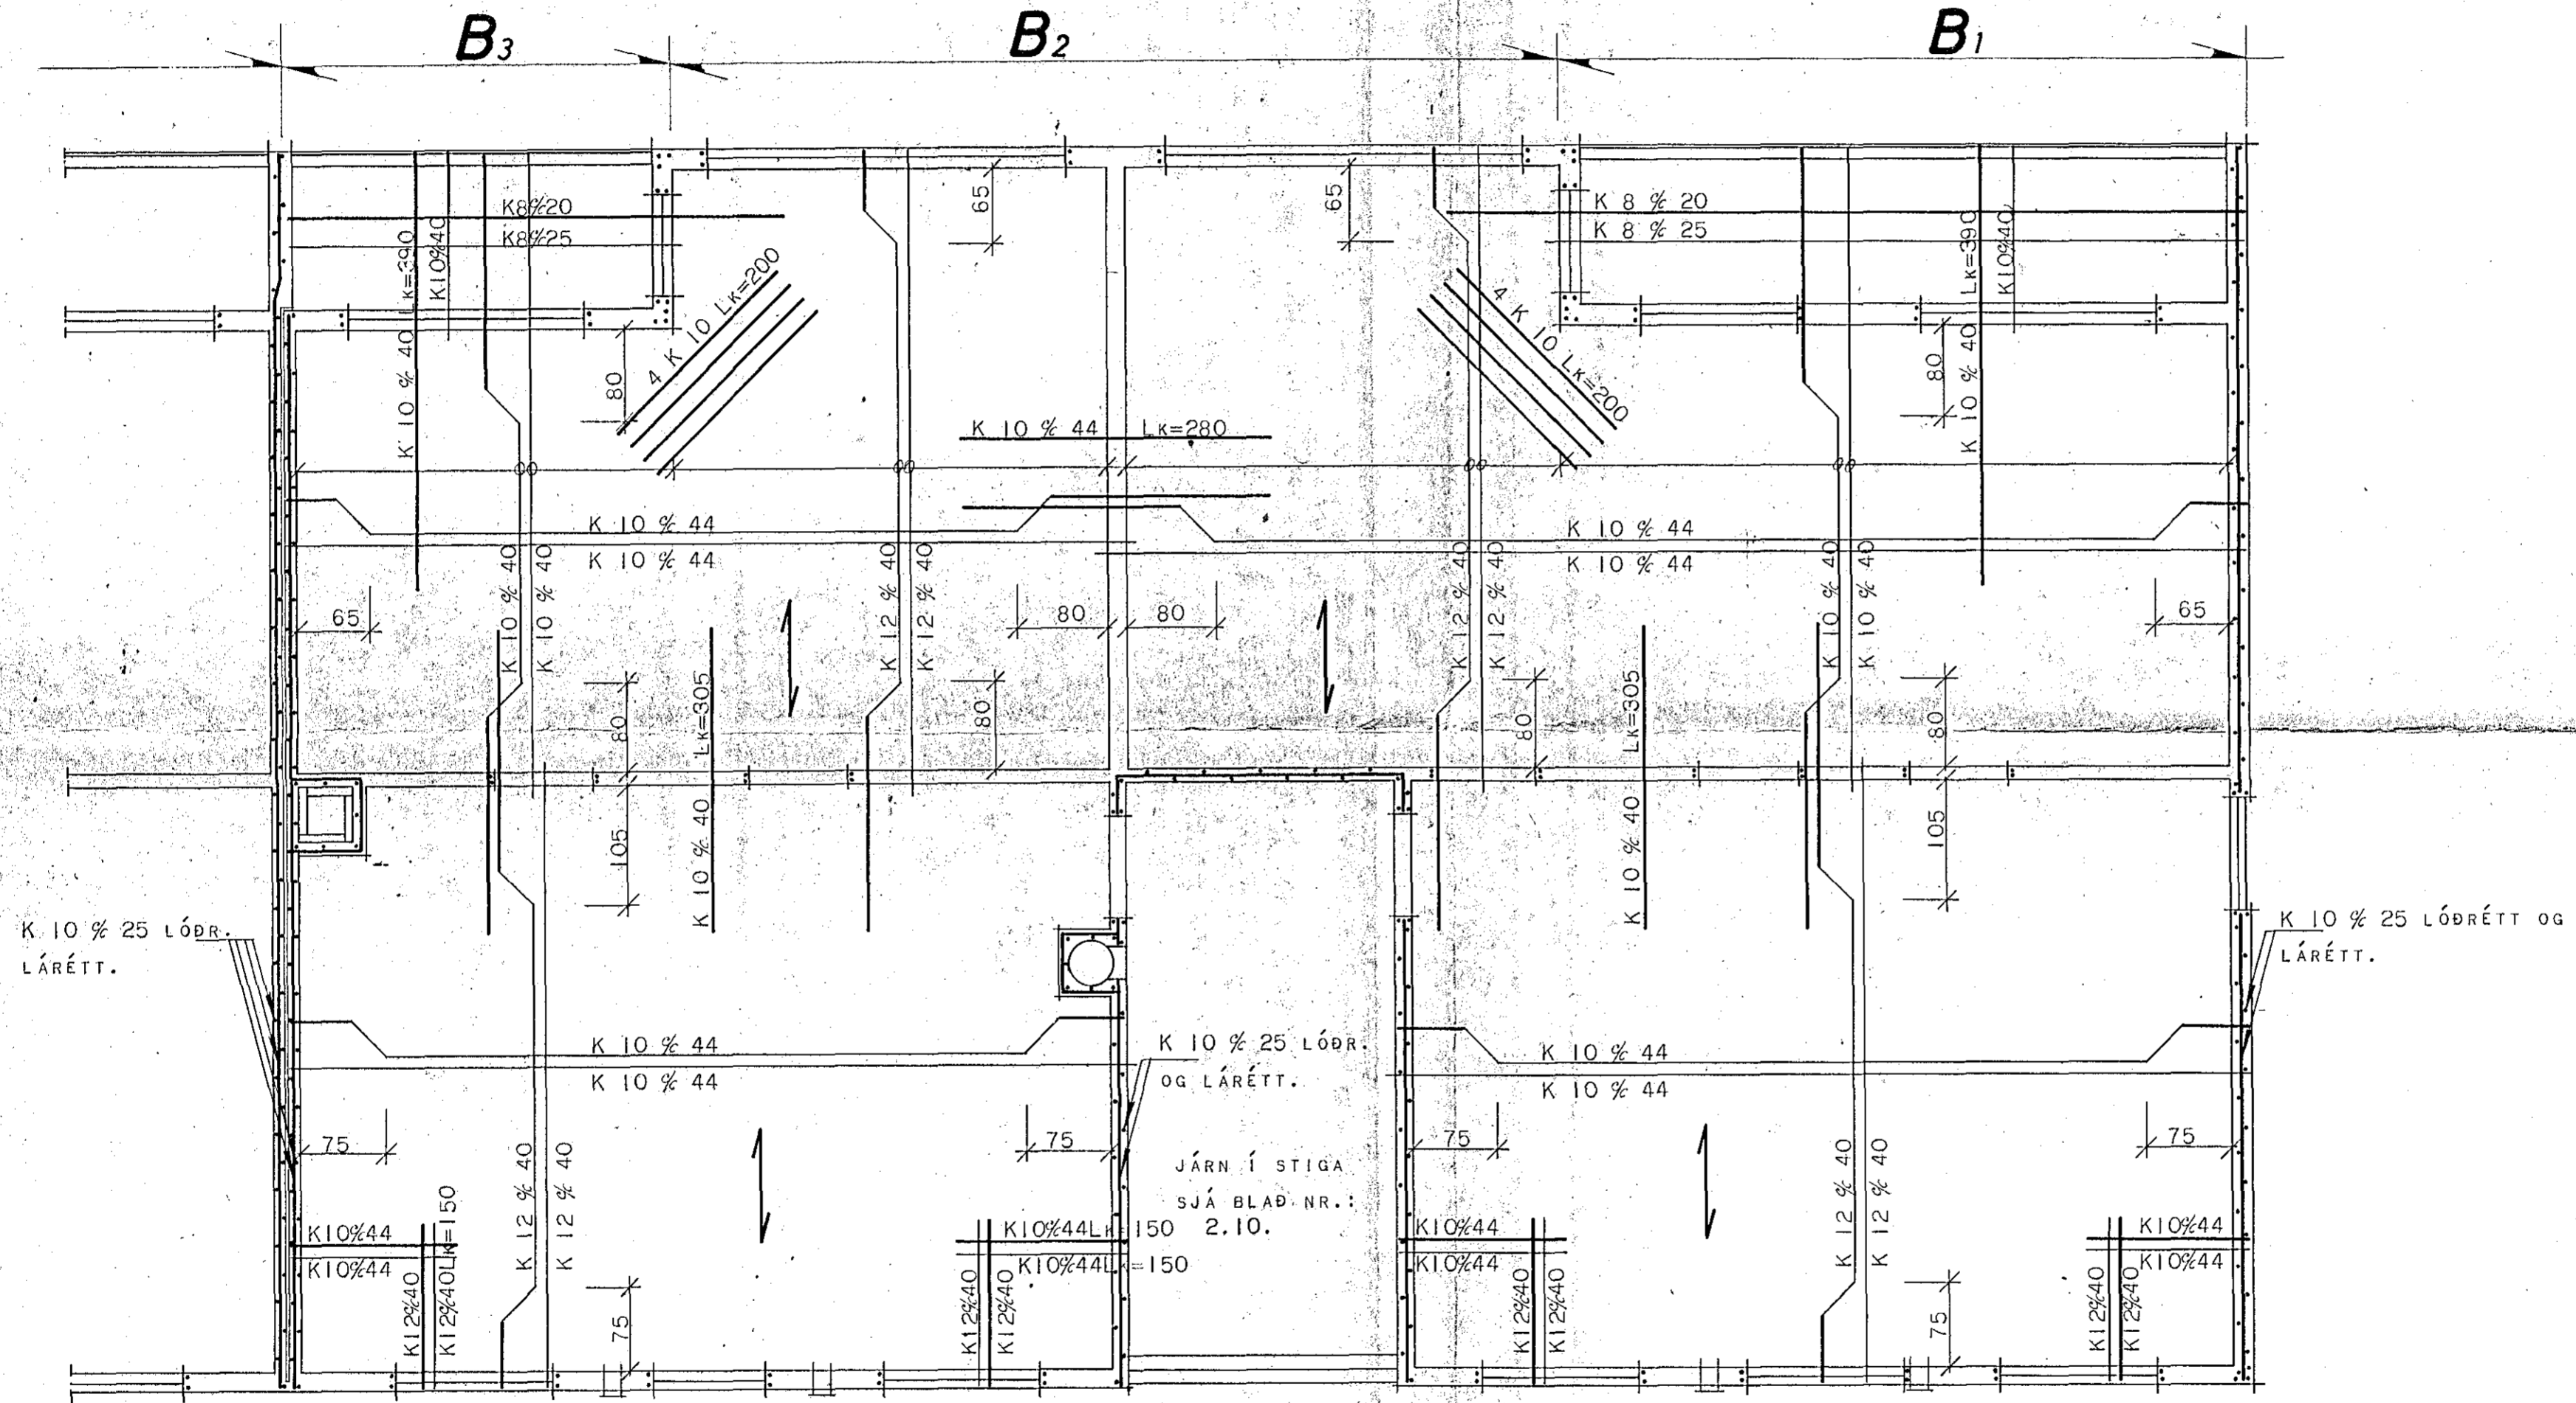

Plötubykkt 18 cm.

2.08.



HÚSNÆÐISMÁLASTOFNUN RÍKISINS.	
JÁRNBENT STEINSTEYPA LOFT YFIR 2. HÆÐ. TIL HÆGRI.	SÉRTEIKNING: VERK NR.: 409-1. MKV.: 1:50. FEB. 1973.
TEIKNAD. <i>Guðjón Hallsson.</i>	
<i>Guðmundur Halvarsson</i>	