
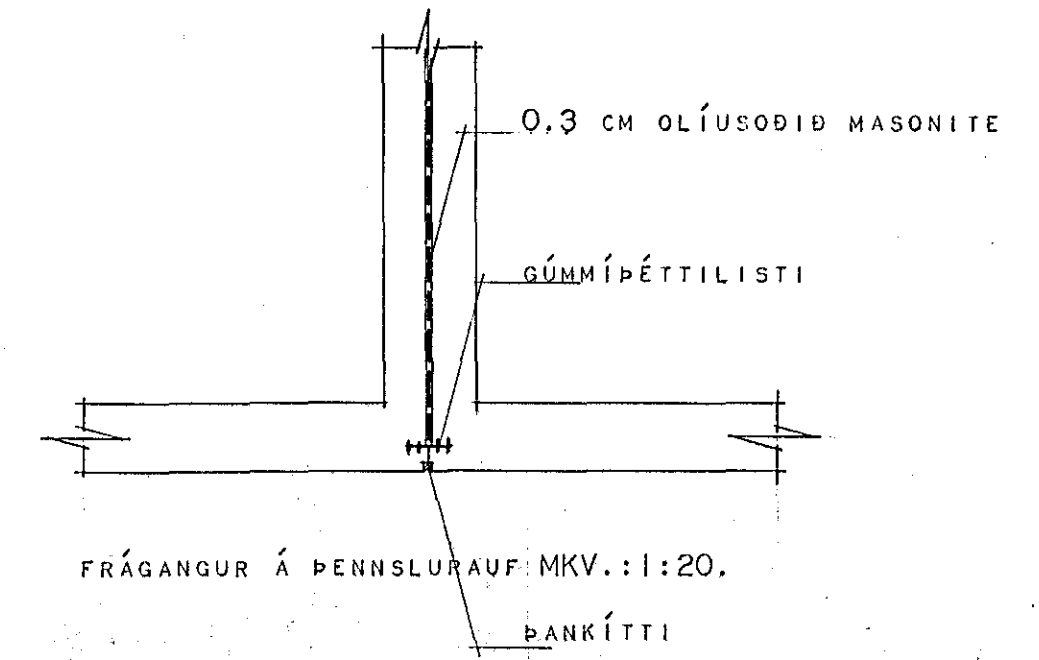


SLÉTTAHRUN 24 - 26.

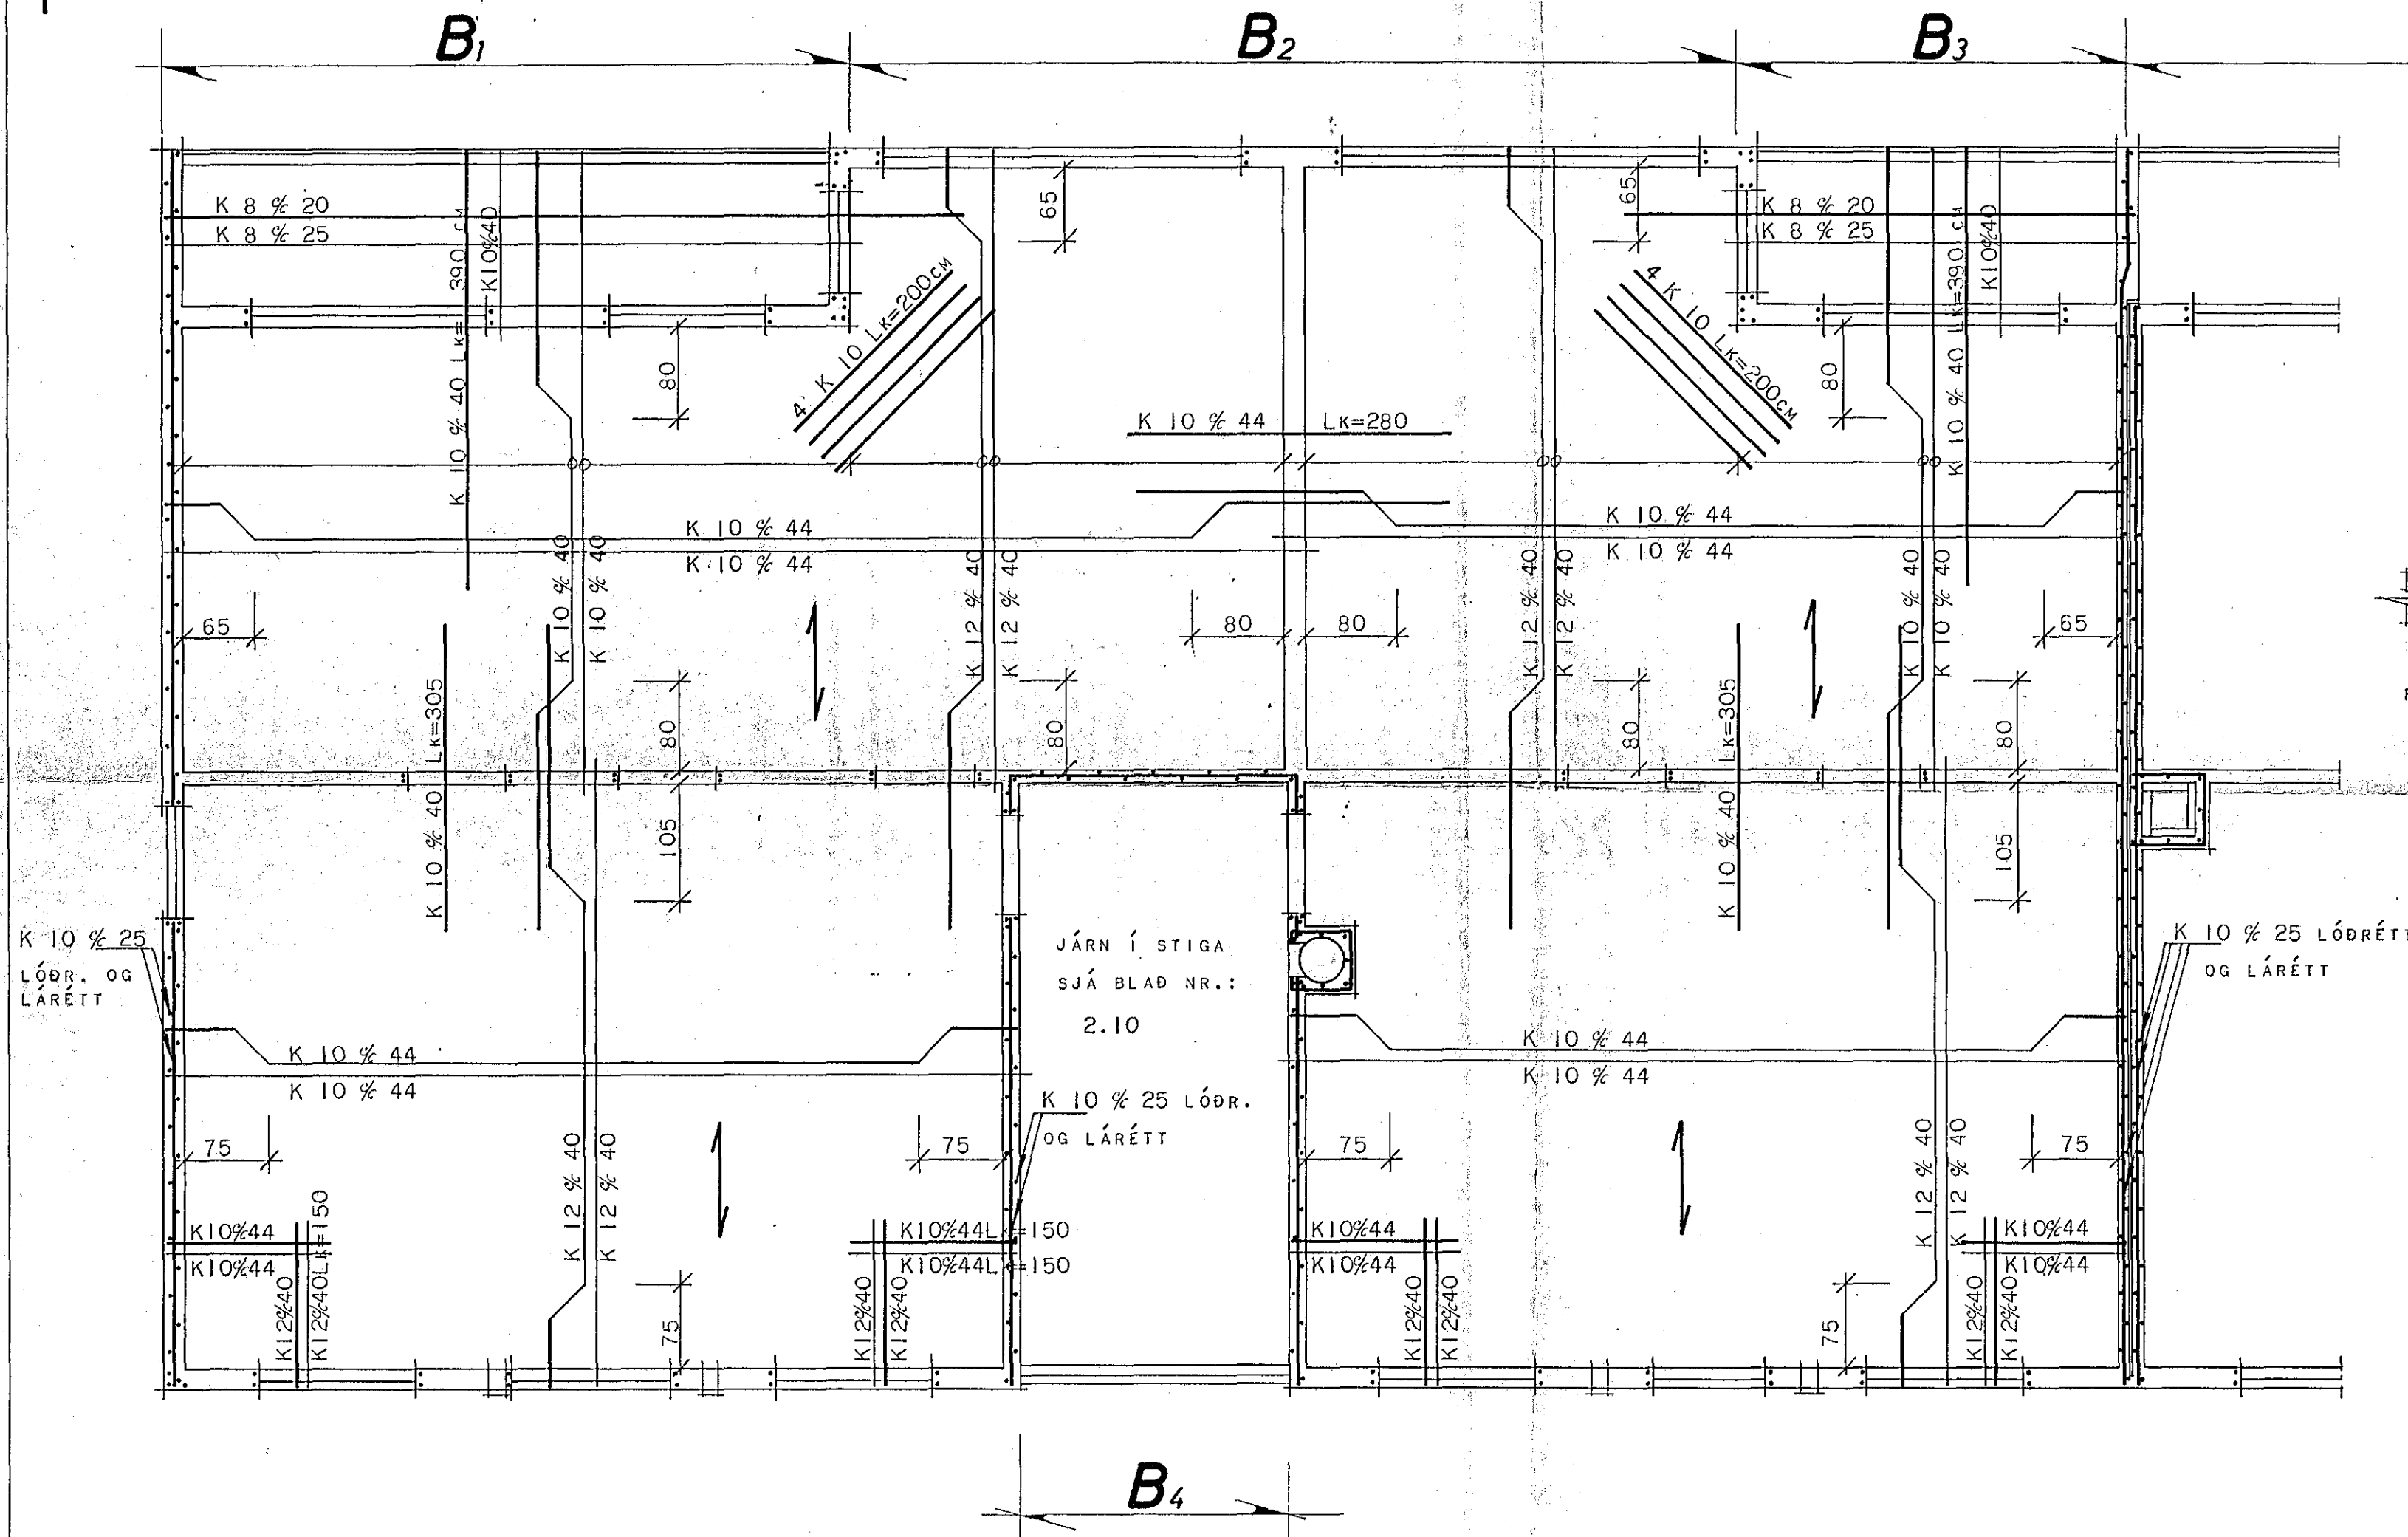

2.05.

Plötubykkt 18cm.

HÚSNÆÐISMÁLASTOFNUN RÍKISINS	
JÁRNBENT STEINSTEYPA LOFT YFIR I. HÆÐ. TIL VINSTRI.	SÉRTEIKNING: VERK NR.: 409-1. MKV.: 1:50. 1:20. FEB. 1973.
TEIKNAD. <i>Guðjón Halldórsson</i>	
<i>Guðmundur Björnsson</i>	

