



# SLÉTTAHRUN 24 - 26.

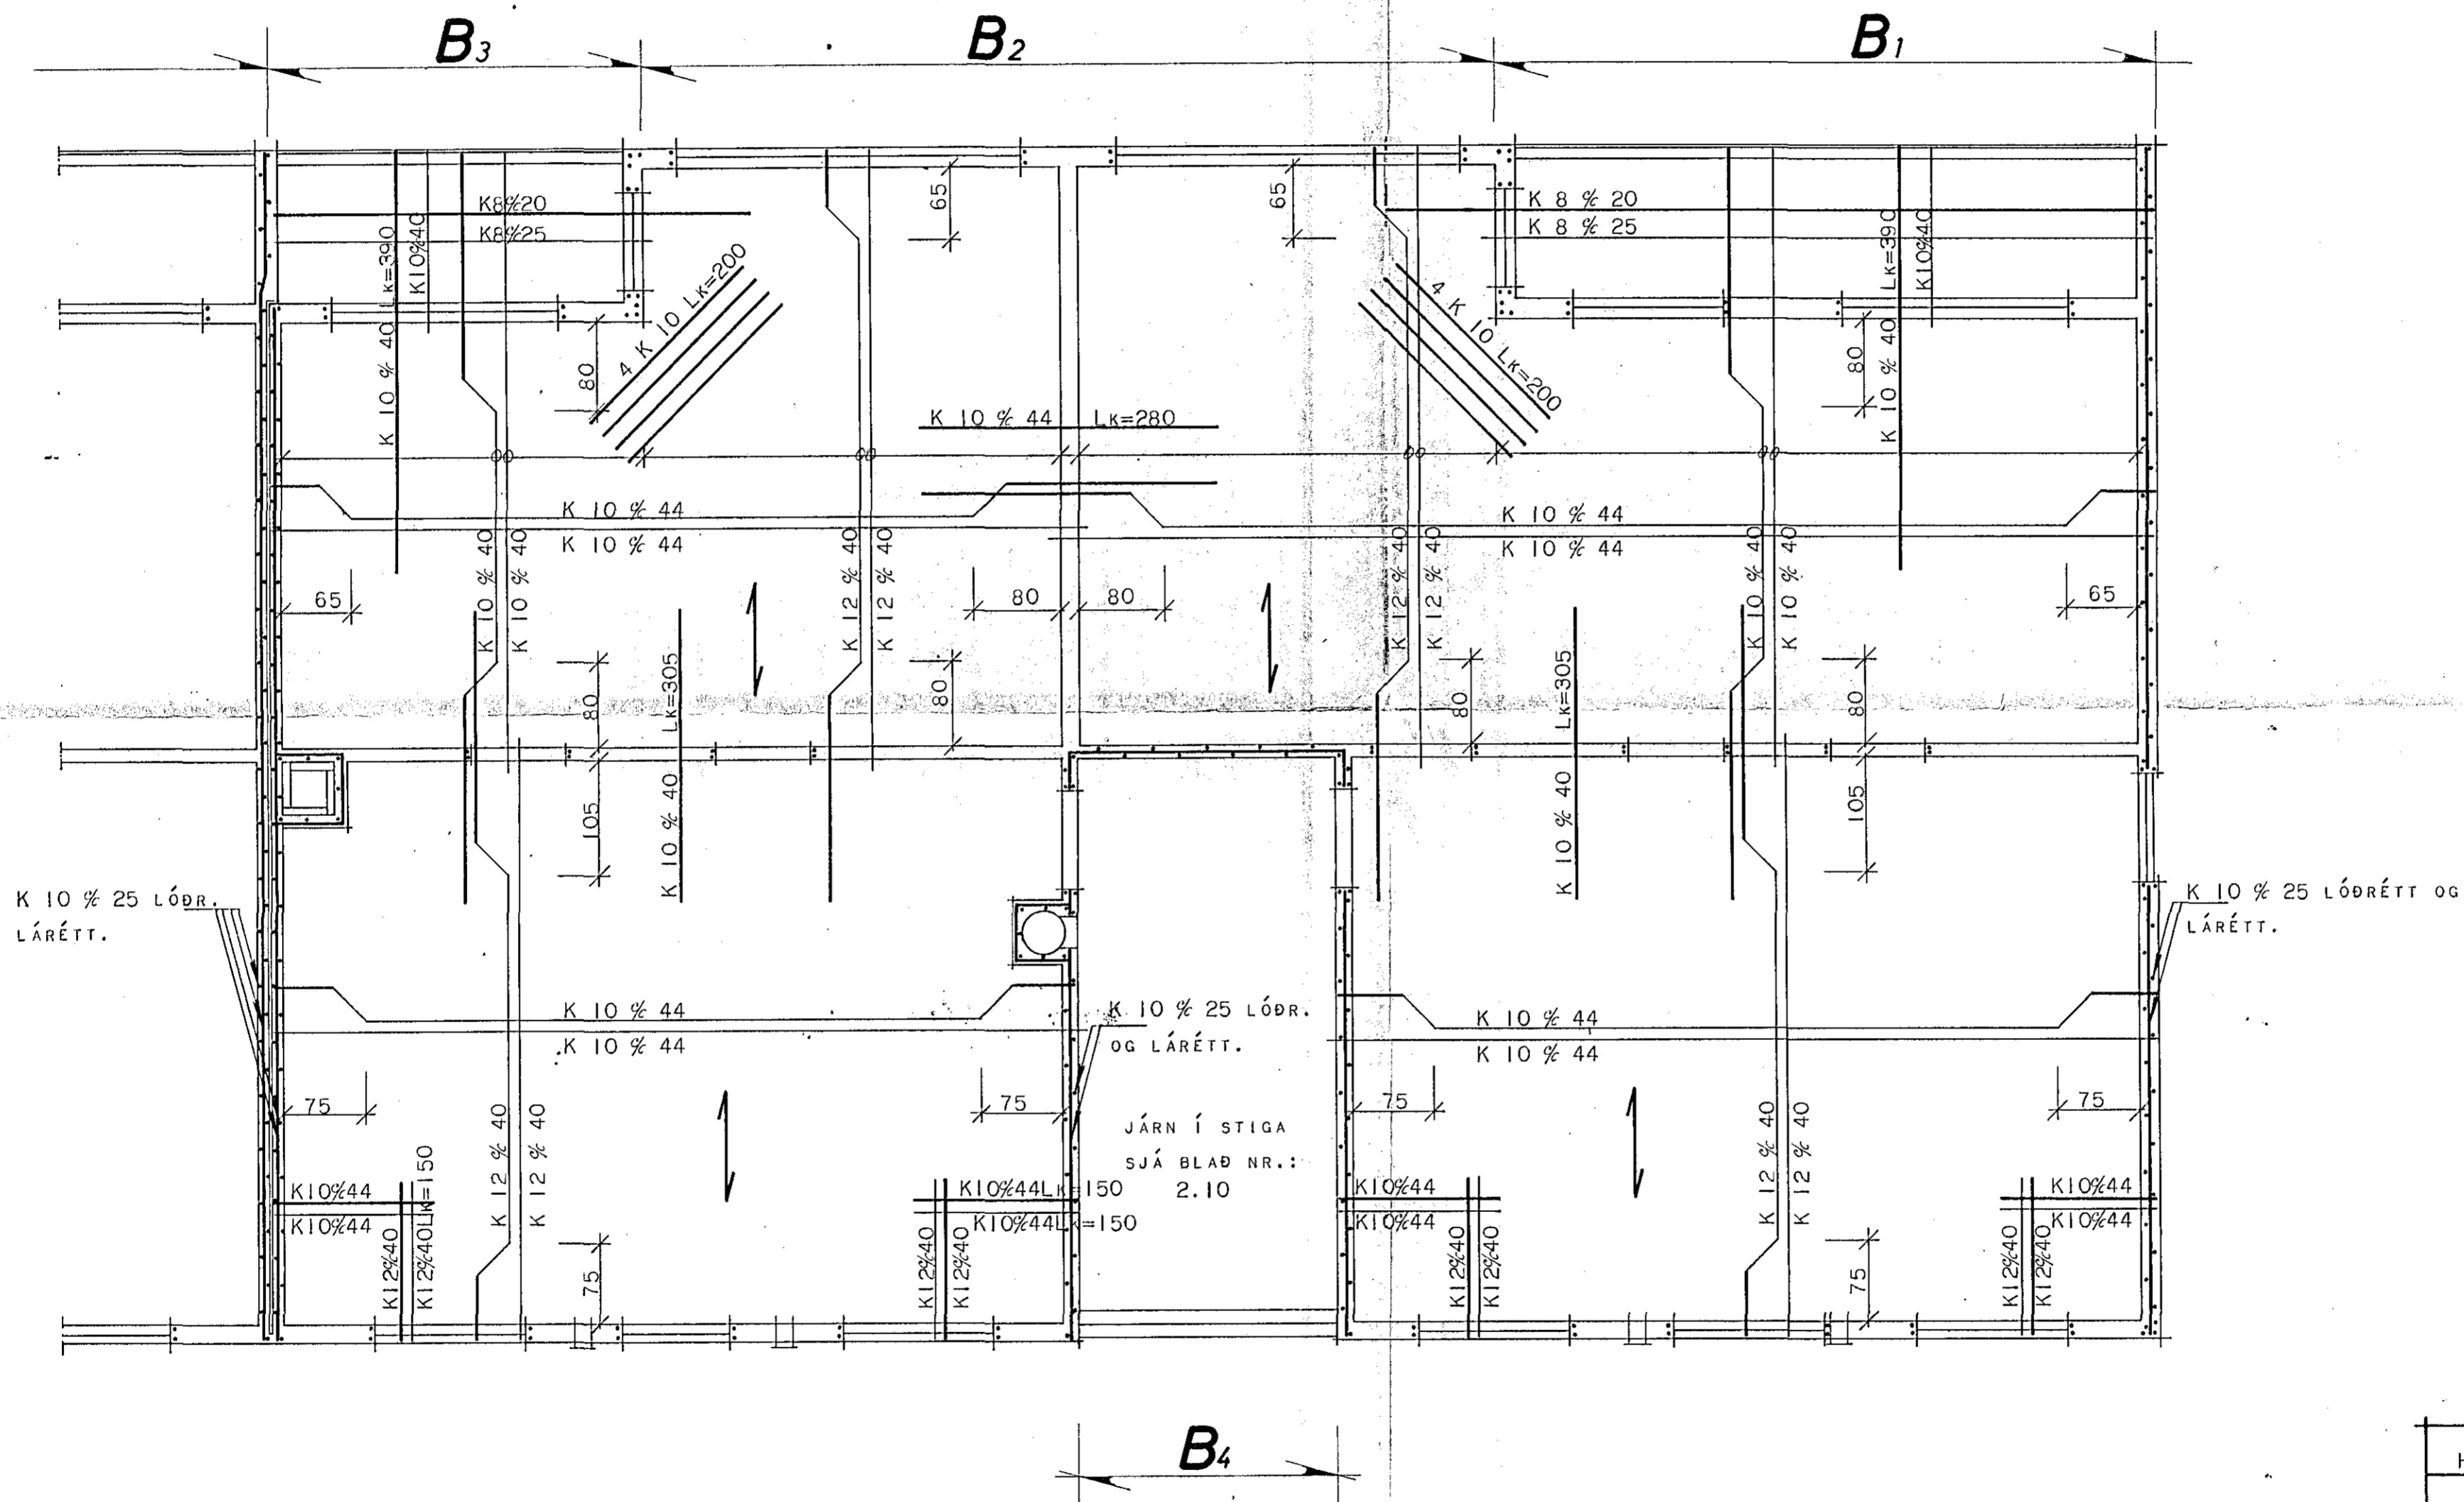

Plötubykkt 18 cm.

2.06.

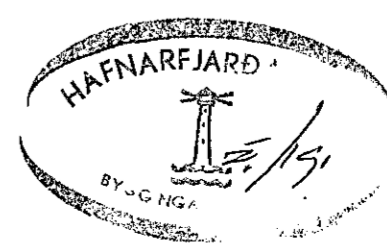

HÚSNÆÐISMÁLASTOFNUN	RÍKISINS.
JÁRNBENT STEINSTEYPA LOFT YFIR I. HÆÐ. TIL HÆGRI.	SÉRTEIKNING: VERK NR.: <b>409-1.</b> MKV.: 1:50. FEB. 1973.
TEIKNAD. <i>Guðjón Hallsson.</i>	
<i>Guðmundur Helmarsson</i>	