


SLÉTTAHRUN 24 - 26.

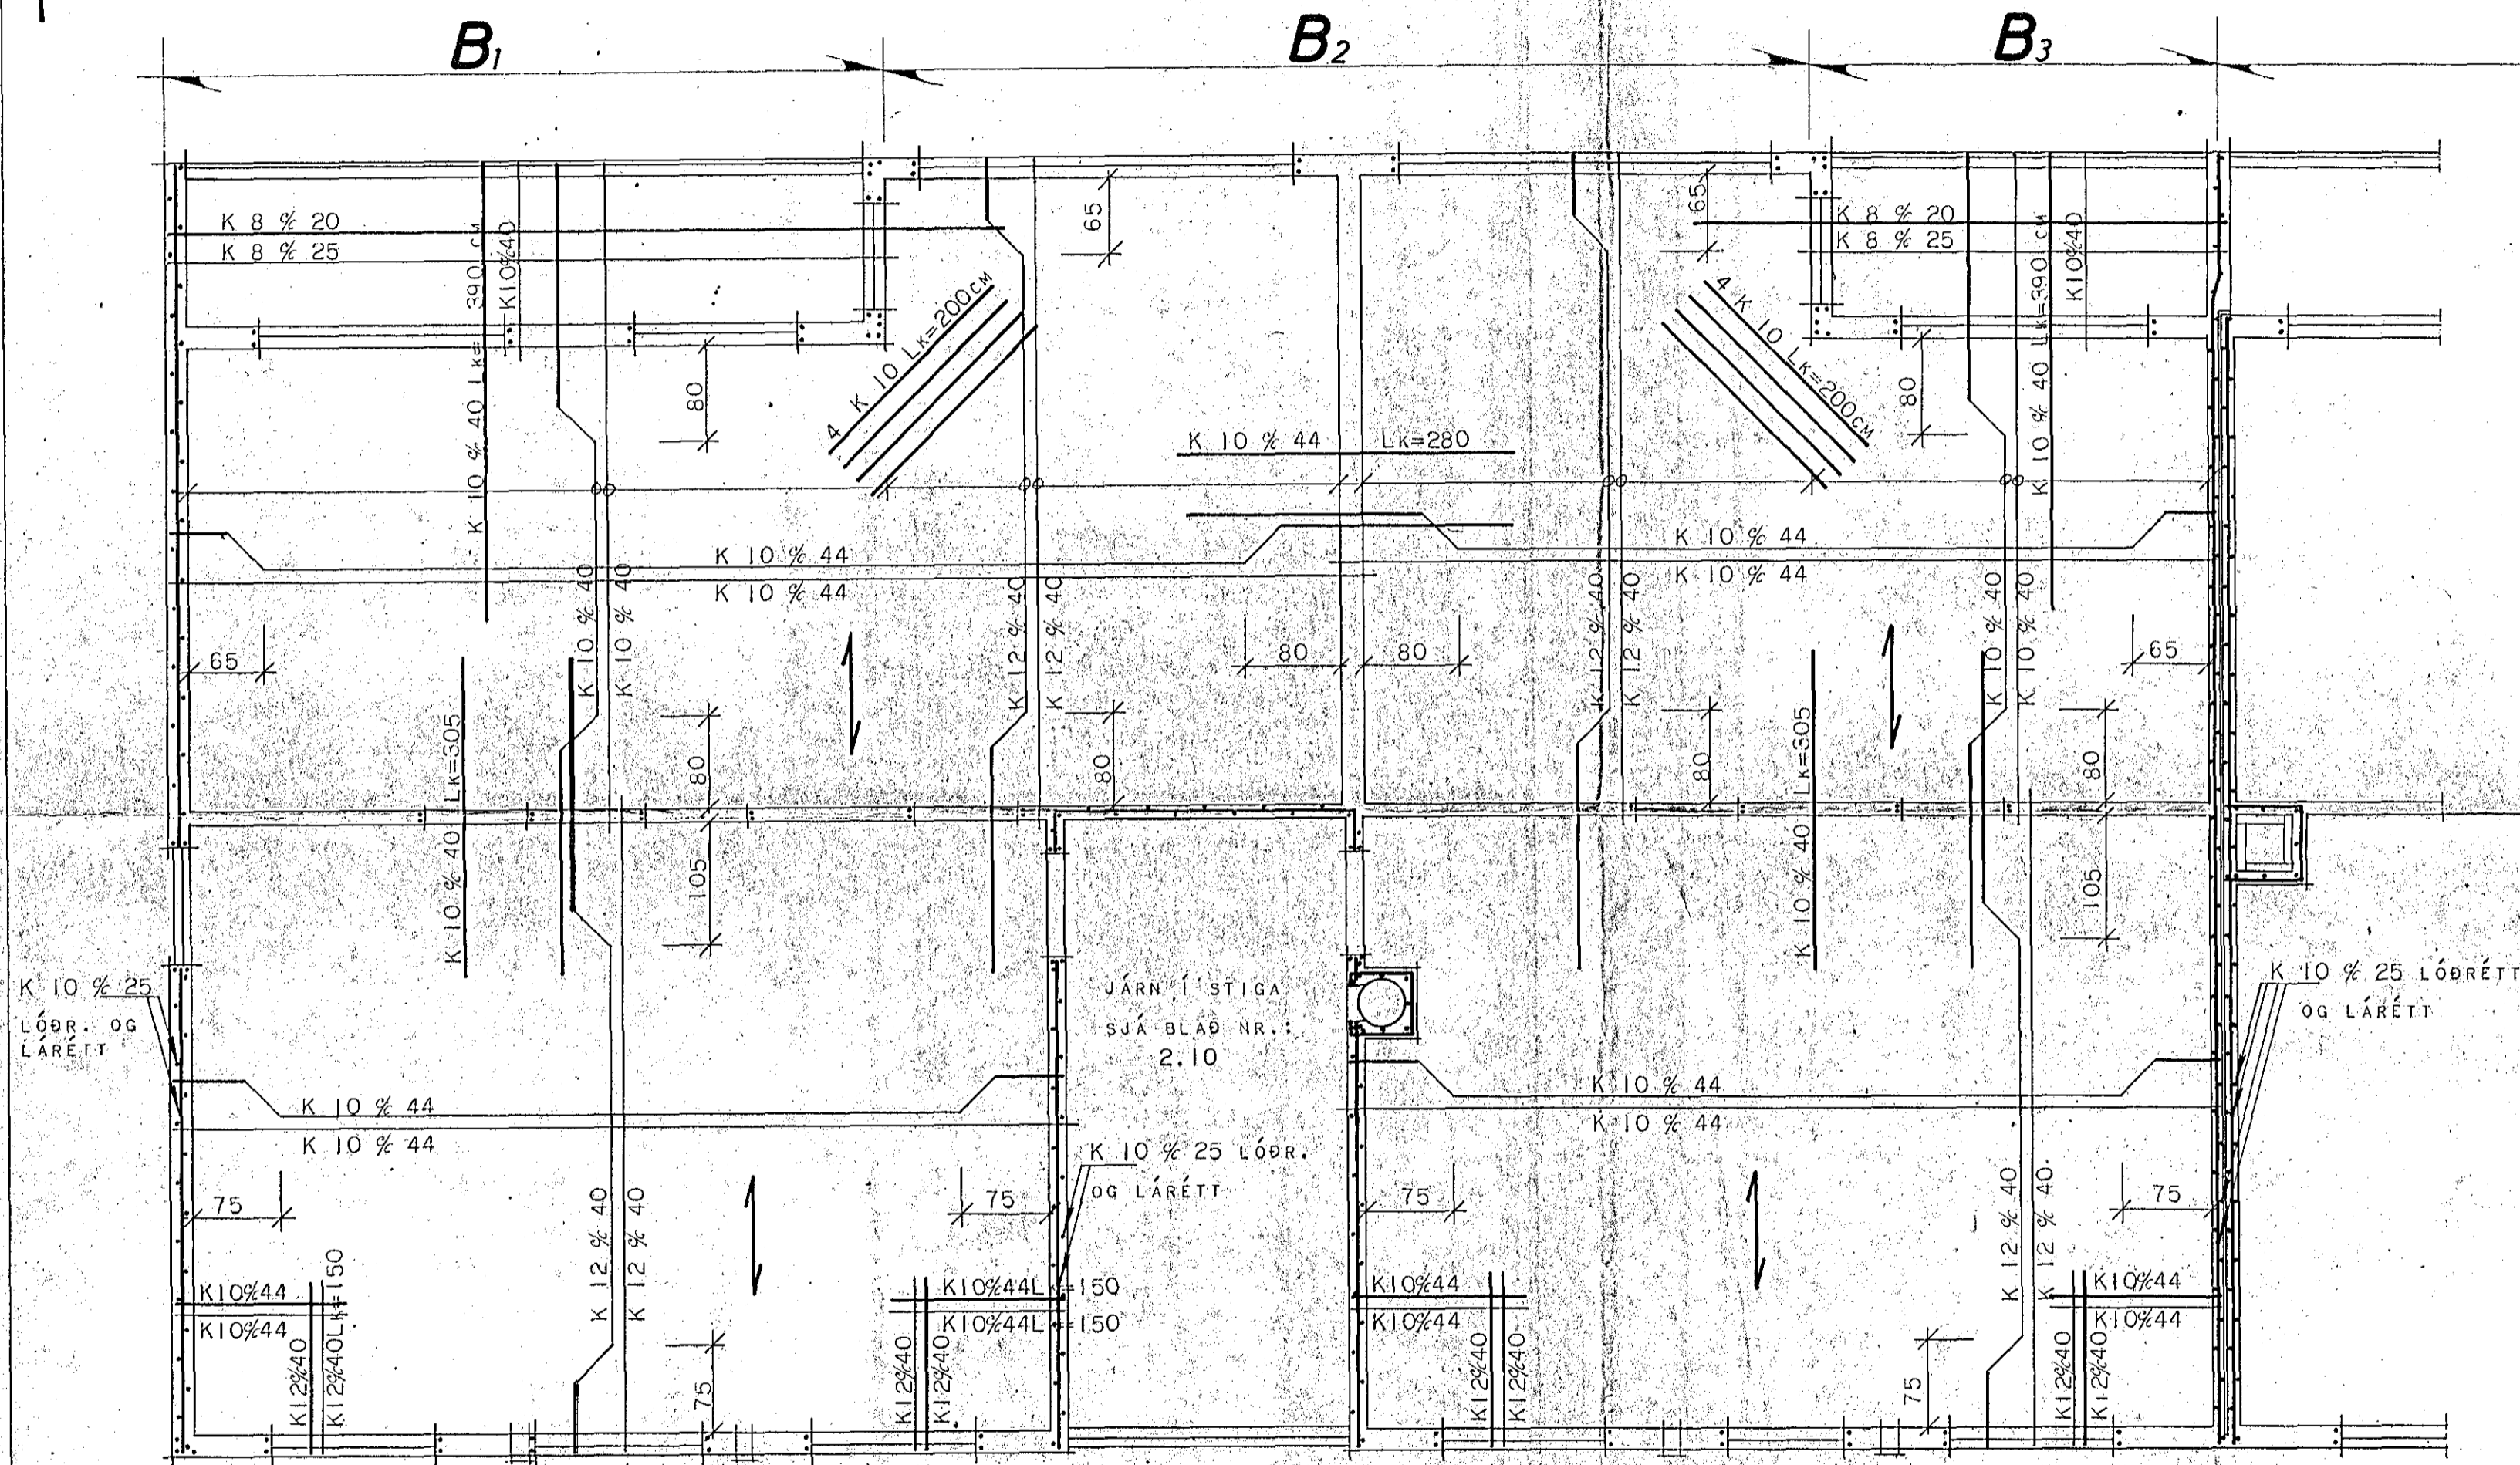

Plötubykkt 18cm.

2.07.

HÚSNÆÐISMÁLASTOFNUN RÍKISINS

JÁRNBENT STEINSTEYPA
LQFT YFIR 2. HÆÐ.
TIL VINSTRI.

SÉRTEIKNING:

VERK NR.:

409-1.

MKV.: 1:50.

FEB. 1973.

TEIKNAD. Guðjón Hallsson.

Guðmundur Helmarsson.

