



# SLÉTTAHRUN 24 - 26.

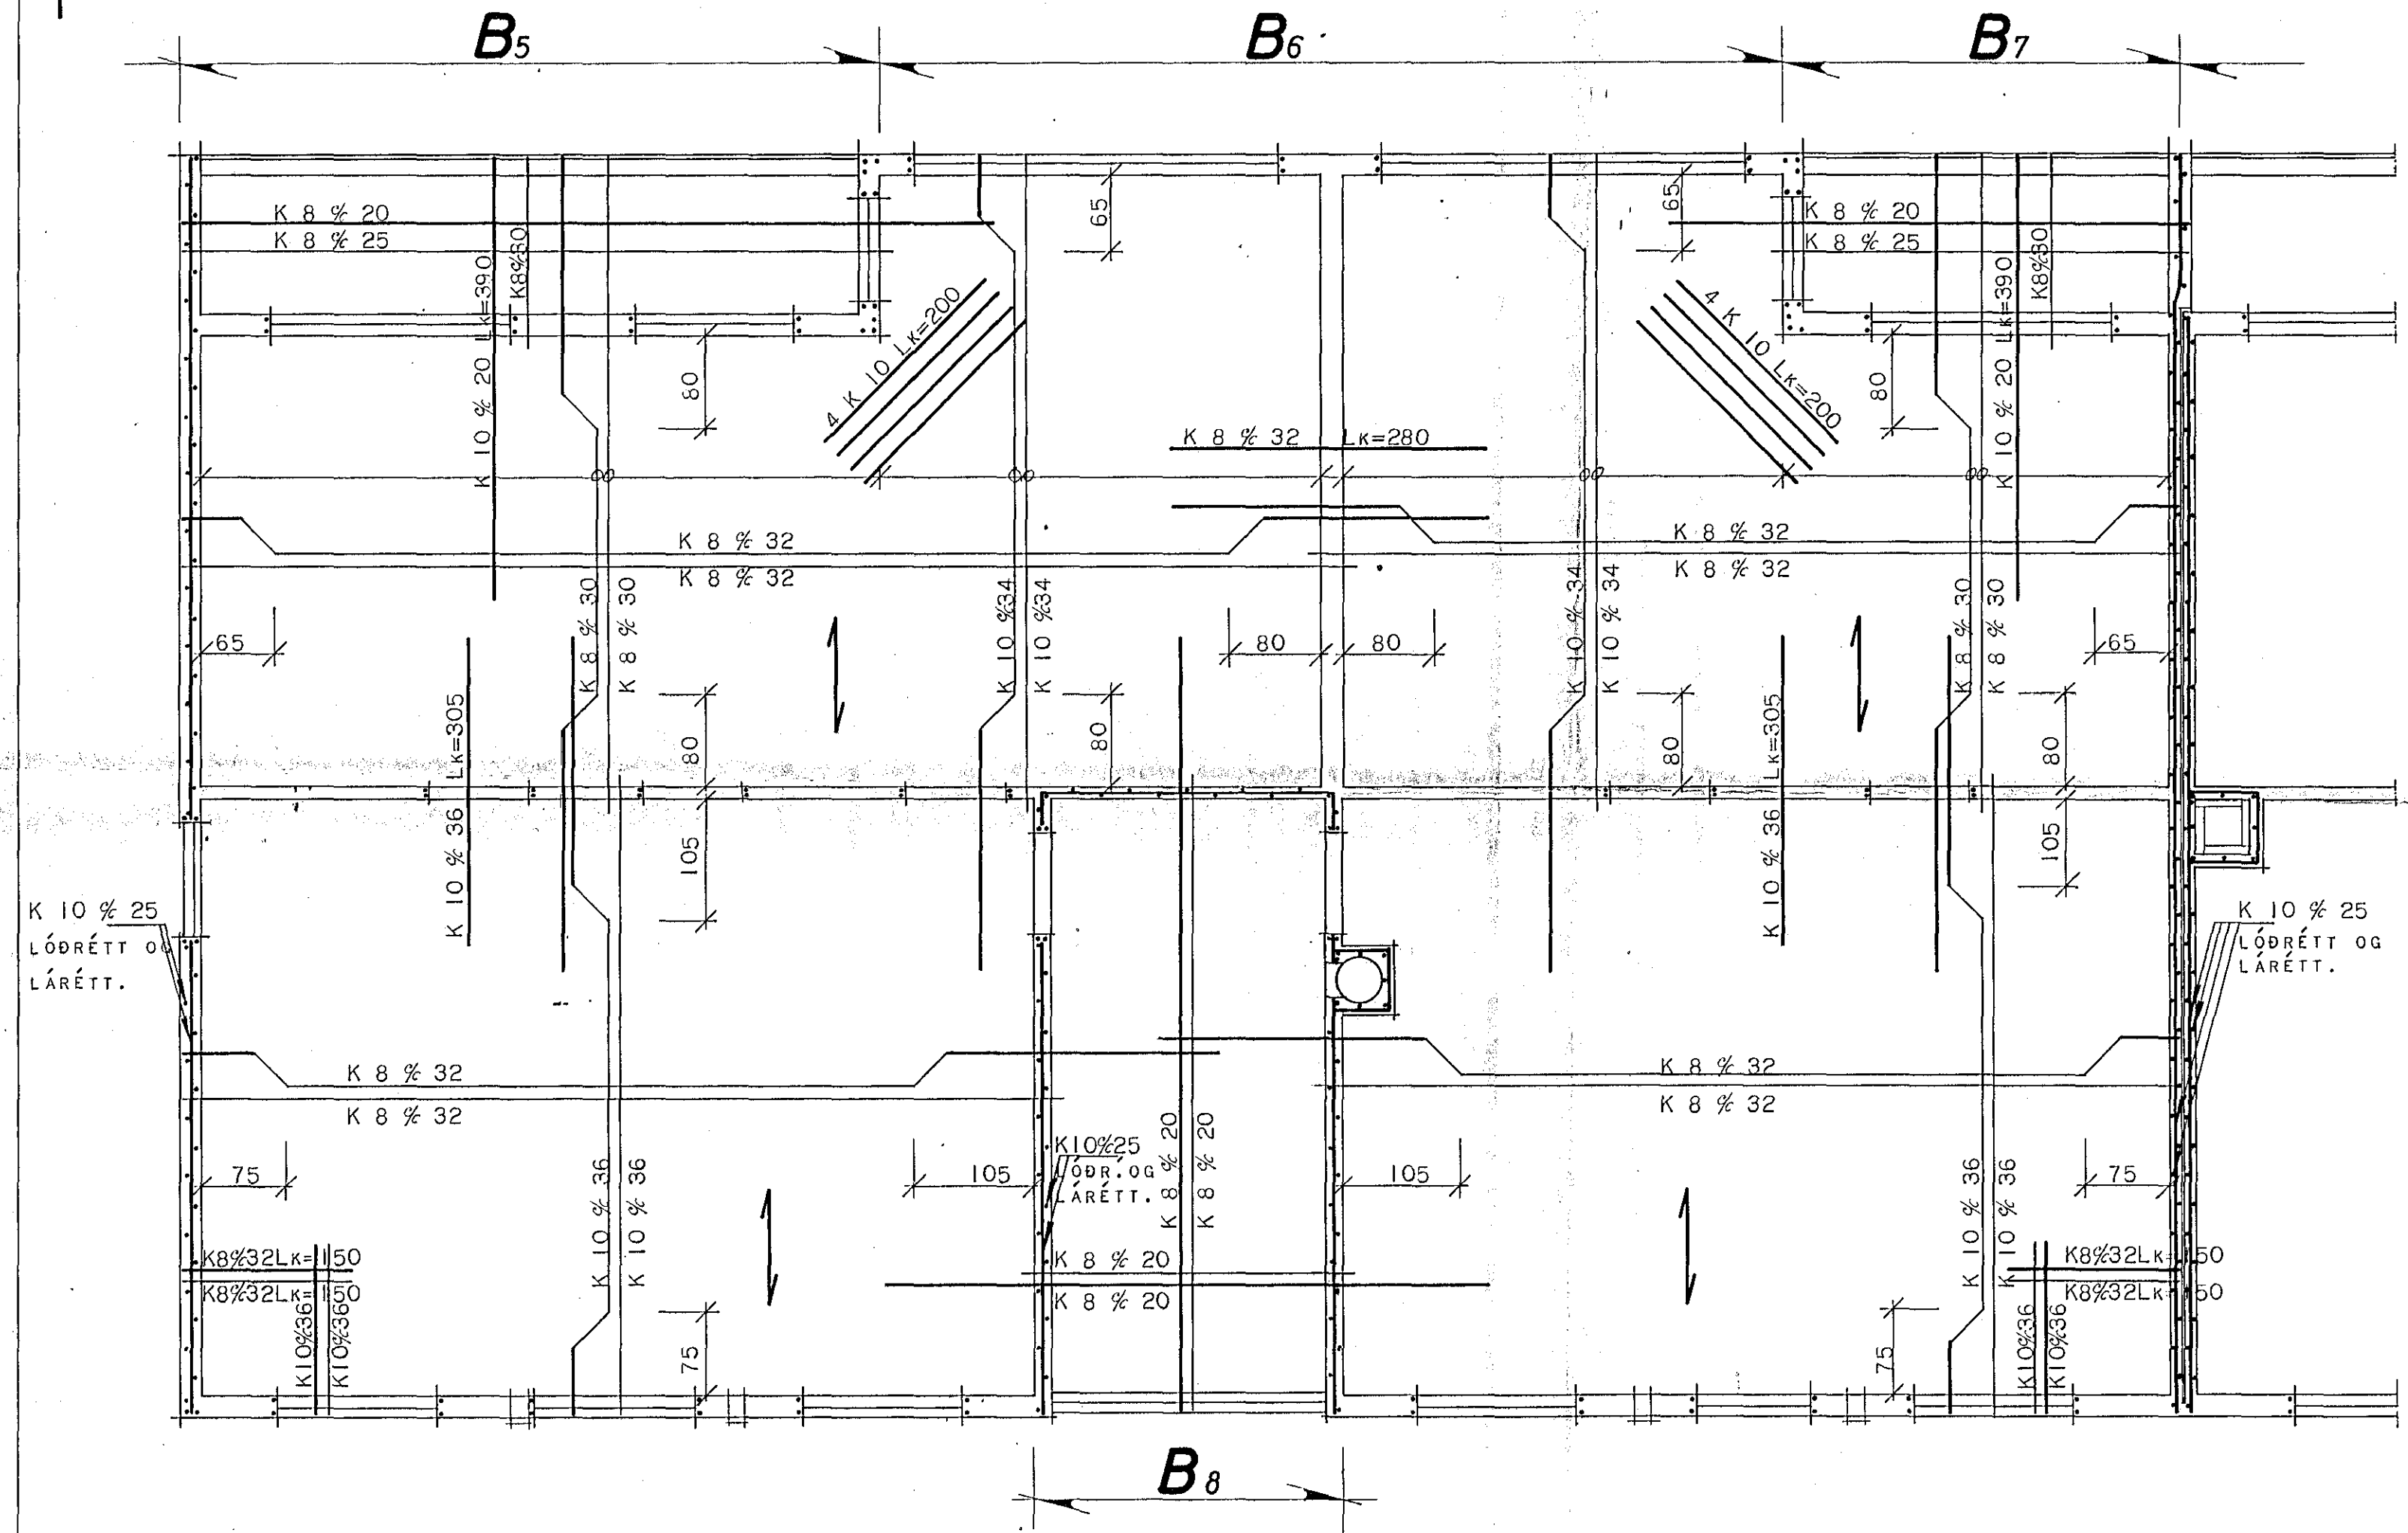

Plötupykkt 15cm.

2.11.

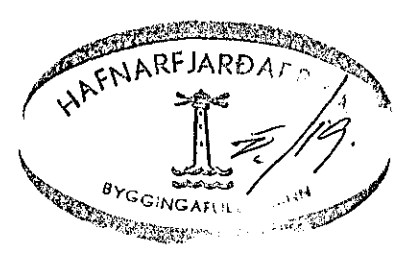

HÚSNÆÐISMÁLASTOFNUN RÍKISINS.	
JÁRNBENT STEINSTEYPA LOFT YFIR 3. HÆÐ. TIL VINSTRI.	SÉRTEIKNING: VERK NR.: <b>409-1.</b> MKV.: 1:50. FEB. 1973.
TEIKNAD. <i>Guðjón Hallsson.</i>	
<i>Guðmundur Höfelnæs 1880/0</i>	