
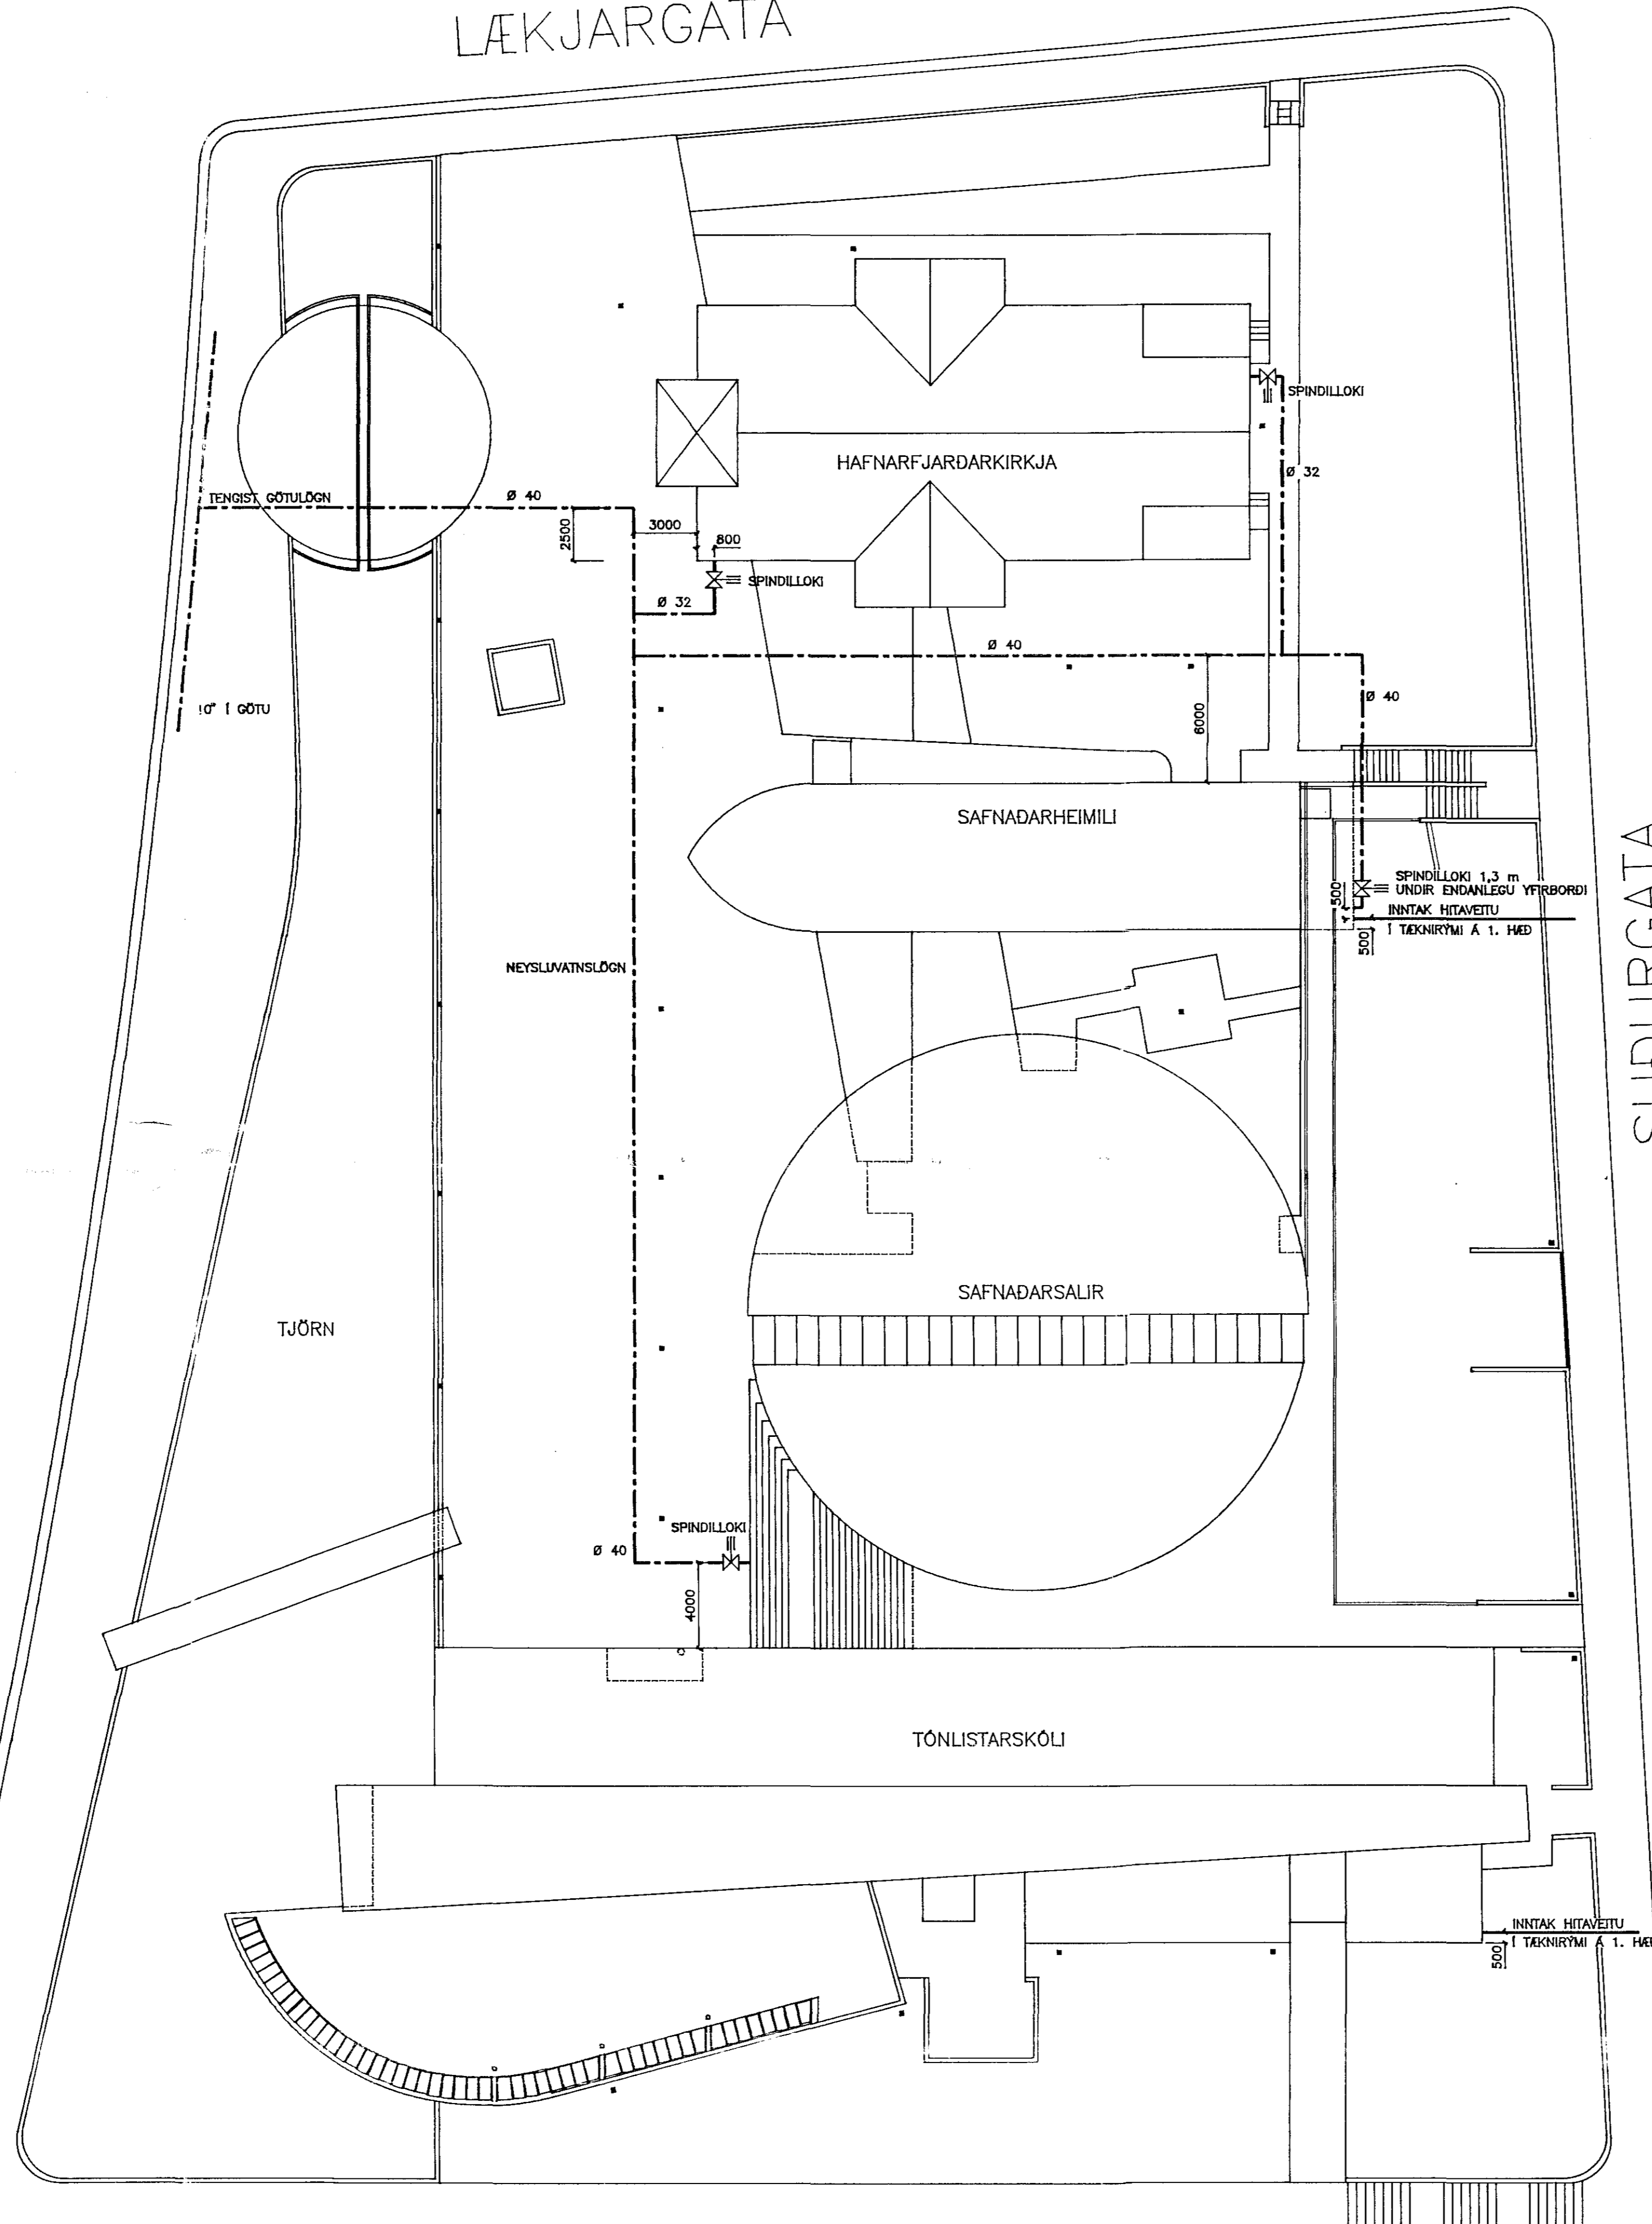


LÆKJARGATA

STRANDGATA

SUDURGATA

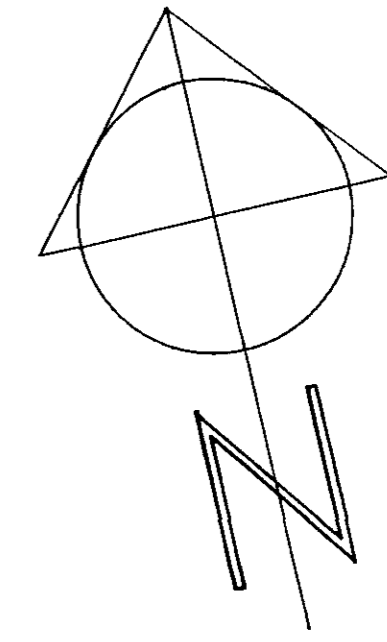

23 OCT 1992

SAFNADARHEIMILI OG TÓNLISTARSKÓLI VÍÐ HAFNARFJARDARKIRKJU		VERK NR: 099NA001
STADSETNING INNTAKA FYRIR NEYSLUVATN OG HITAVEITU		KVARDI 1:200
LAGNATÆKNI HF. LAUGAVEGI 168 105 REYKJAVÍK Sími: 91-621750		REIKN: FSK/HBG TEKNI: HBG DAGS: 06-1992
NR:	DAGS:	BREYTING:
AF:	SAMP.: <i>Fridrik S. Kristjansson</i>	
		BLAD NR: N.01