




115*267 l=13450
Samtals 2 stk

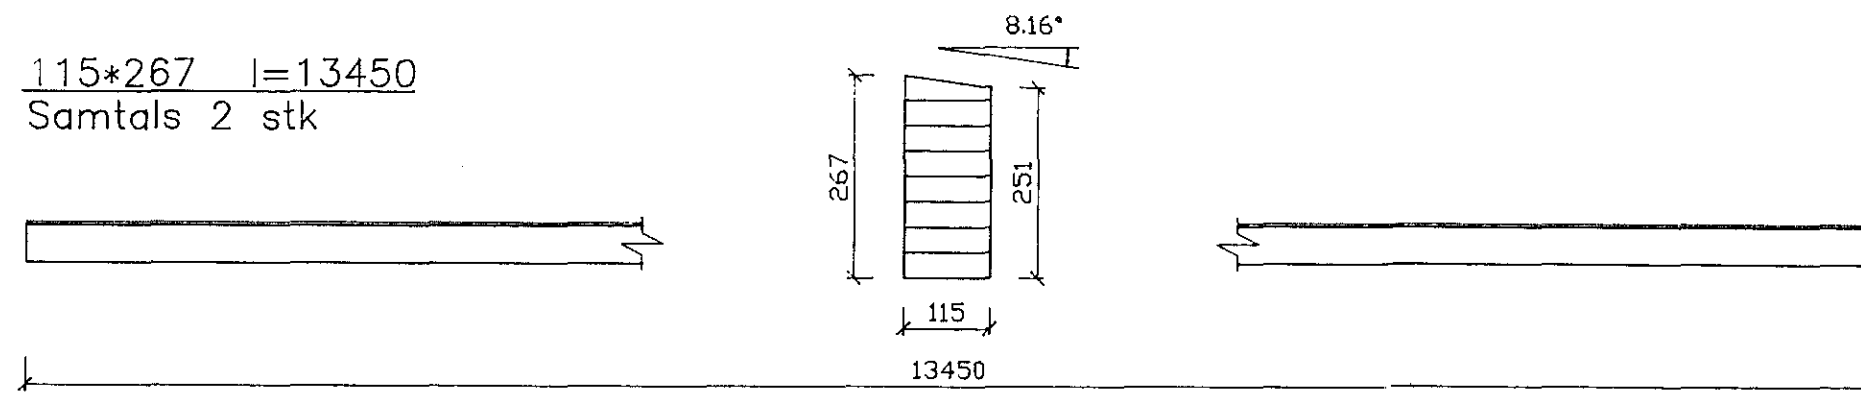

115*400 l=4500
Samtals: 2 stk

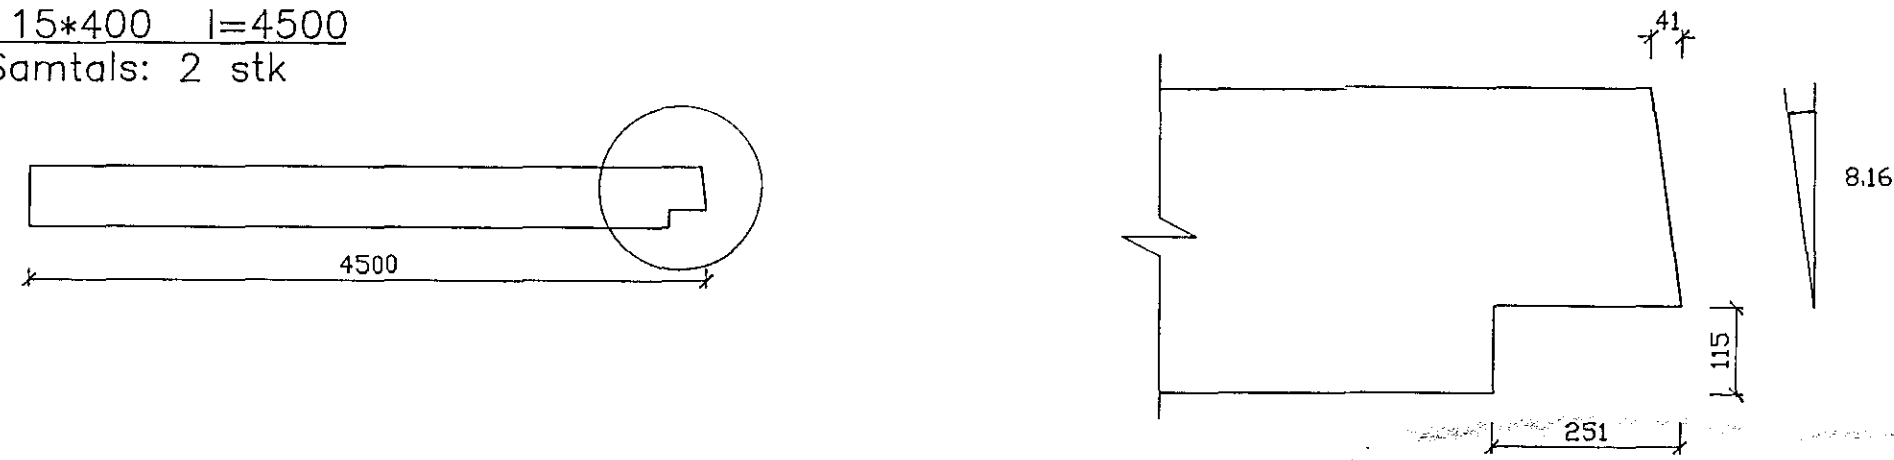

115*233 l=3800
Samtals: 4 stk

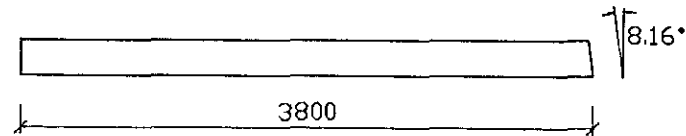

12 MAR 1992
HAFNARFJÖRÐARBEIÐ
BYGGINGAFULLTRÚG
[Signature]

BR. NR.	DAGS	EDLI BREVTINGAR	SIGN.
SÓLASTÖÐIN / ÍSHÚS HAFNARFJÖRÐAR.			DAGS FERR. '92
SÉMYNDIR.			HANNAÐ
			TEIKNAD
			VERK NR. 9166
MELIKV.			BLAD NR.
SIGURÐUR ÞORLEIFSSON TEKNIFRÆÐINGUR F.T.F.I.			L-07
STRANDGÖTU 11 HAFNARFIRÐI SÍMI 54751/54255			