


27.6.16 1506125


ÁRTUN BYGGINGARFULLTRÚA

Samþykkt þann
3. júní 2016
Byggingafulltrúinn í H. Gunnarsson


GRUNNMYND M1:50

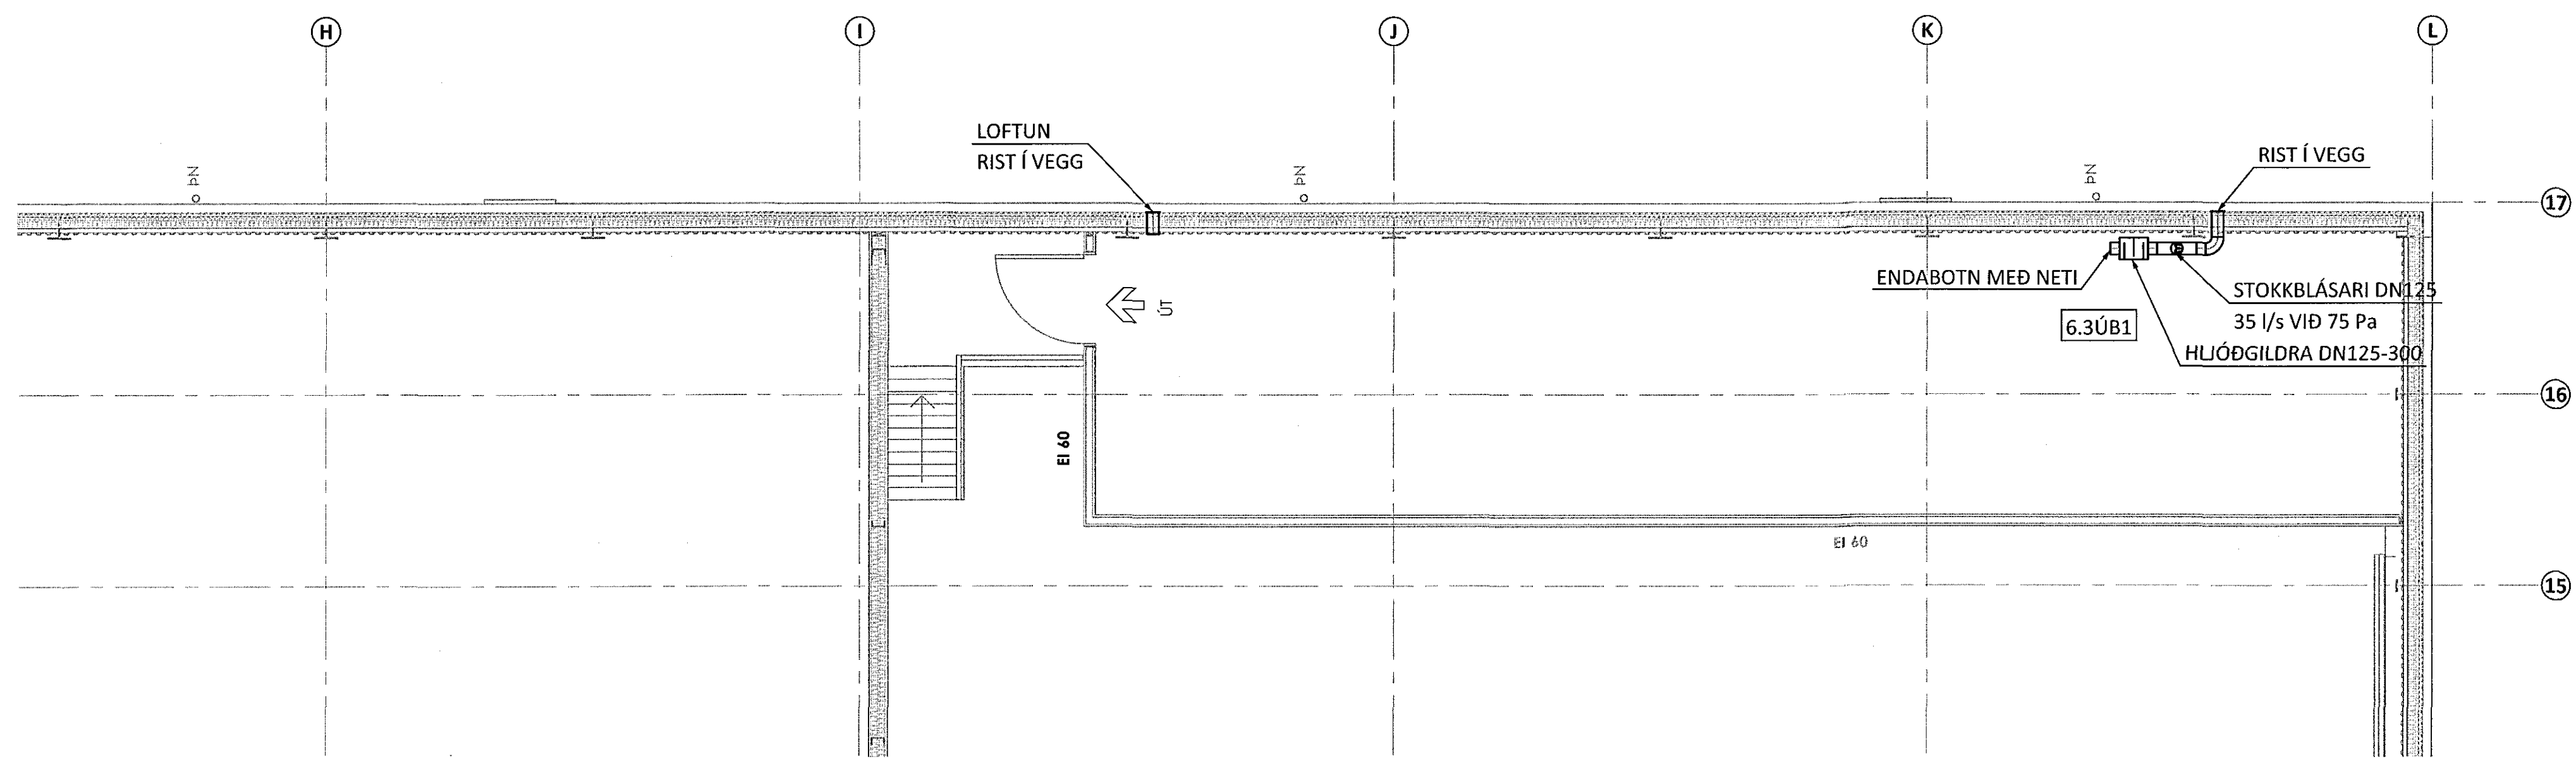

RÚMMYND M1:50

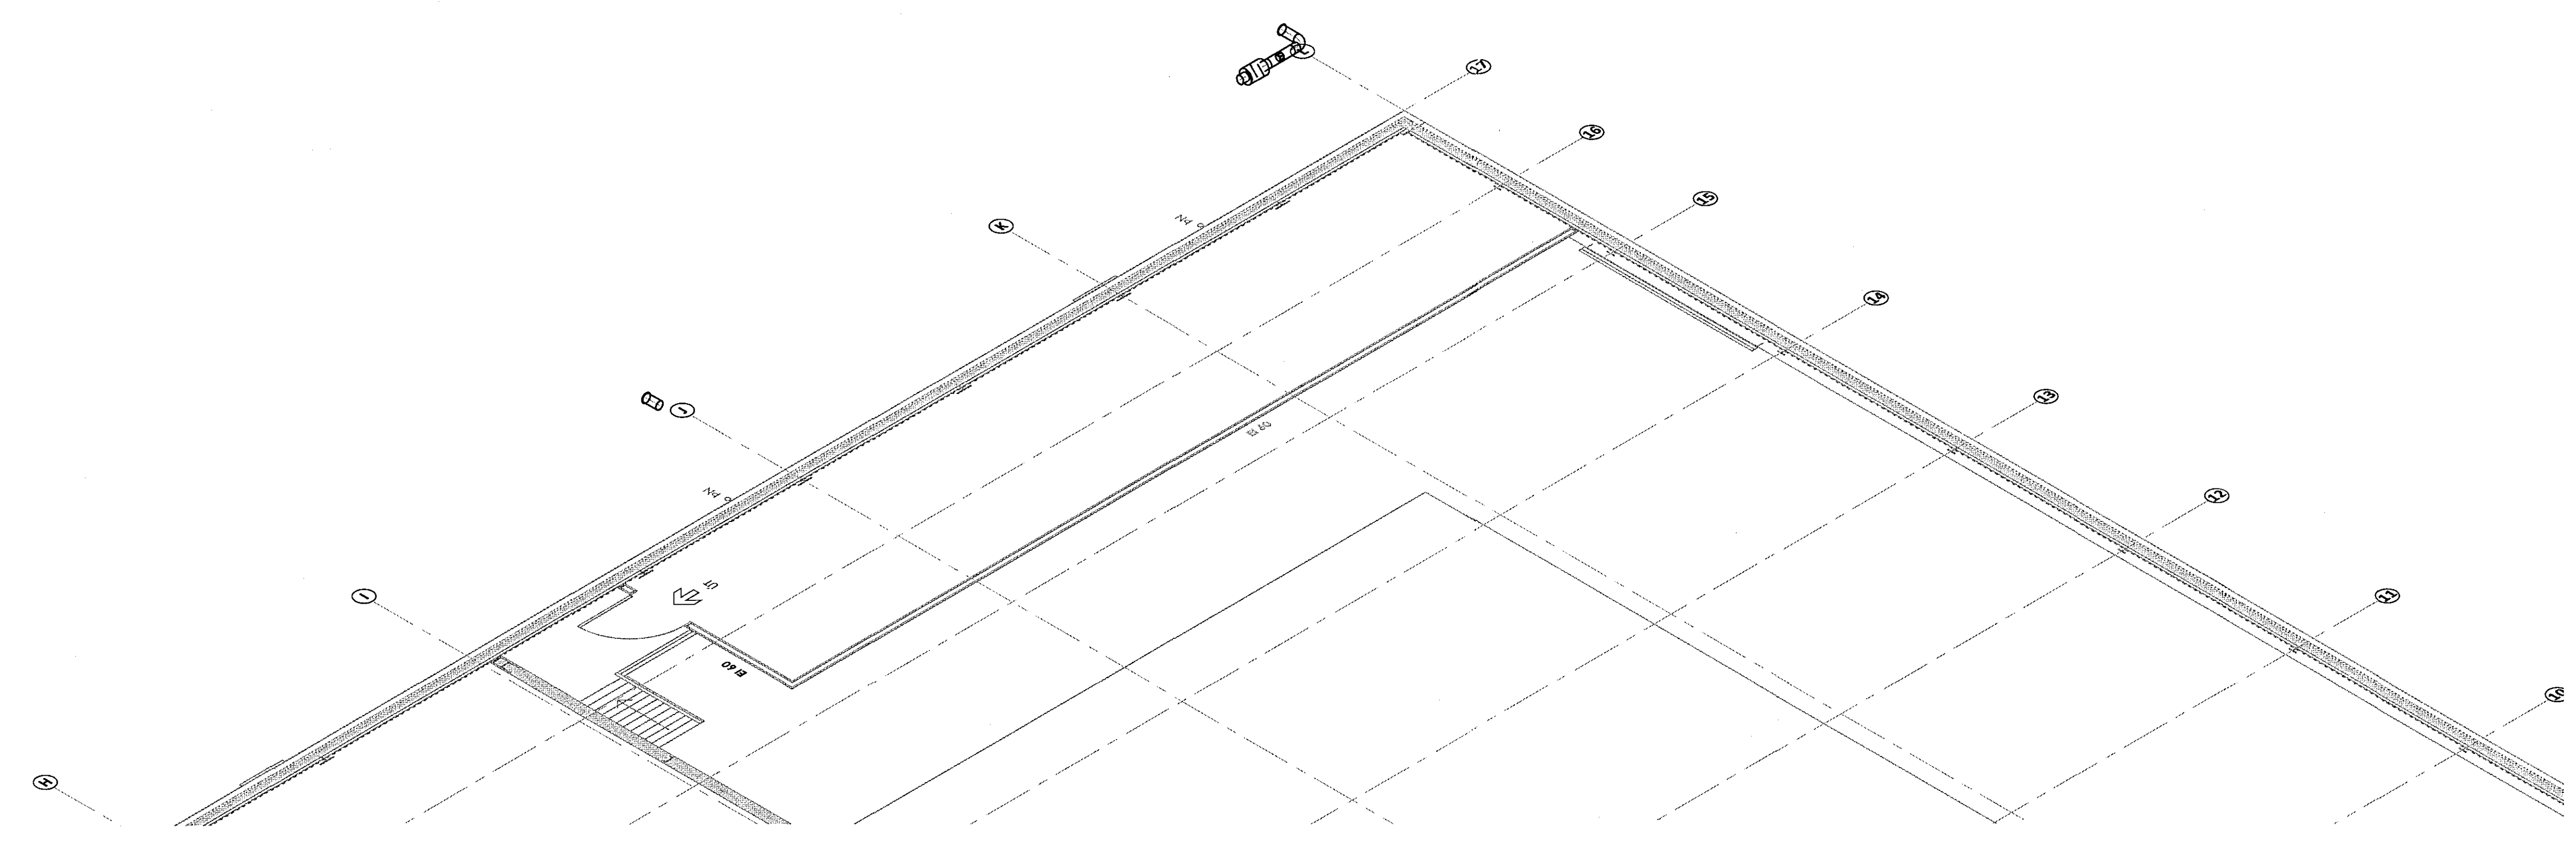

LYKILMYND:

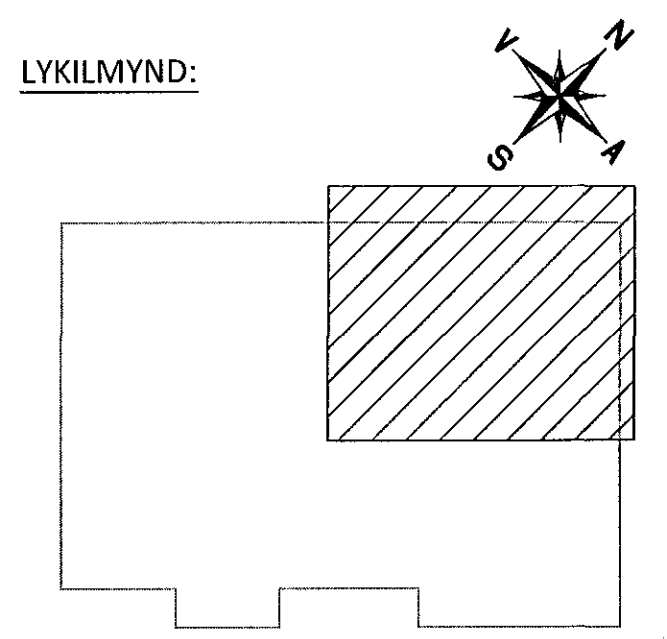

ÁRTUN BYGGINGARFULLTRÚA: *Gunnarsson*
Kt. 220584-4389 KT.

ALMENNAR SKÝRINGAR SJÁ TEIKNINGU NR. -5-0001

BR.	DAGS.	BREYTING



FLATAHRAUN 13 HAFNARFJÖRDUR
 NÝBYGGING KRÓNUVERSLUN
 LOFTRÆSING
 GRUNNMYND, TÆKNIRÝMI
 4. HLUTI

SAMPYKKT			
HÖNNUÐUR	YFIRFARID	DAGS. ÚTG.	DAGS. BREYT.
GP	gummi@ferill.is	DAG	21.06.16
MKV. (A3)	VERKNR.	TEIKN. NR.	BREYT.
1:50	14048	5 - 1005	

Ferill ehf. Mörkin 1 108 Reykjavík Sími: 575 1600 Fax: 575 1601 www.ferill.is