


Samykkt þann
10. FEB. 2021
Byggingarritunir í Hafnarfirði
Smarí Björnsson

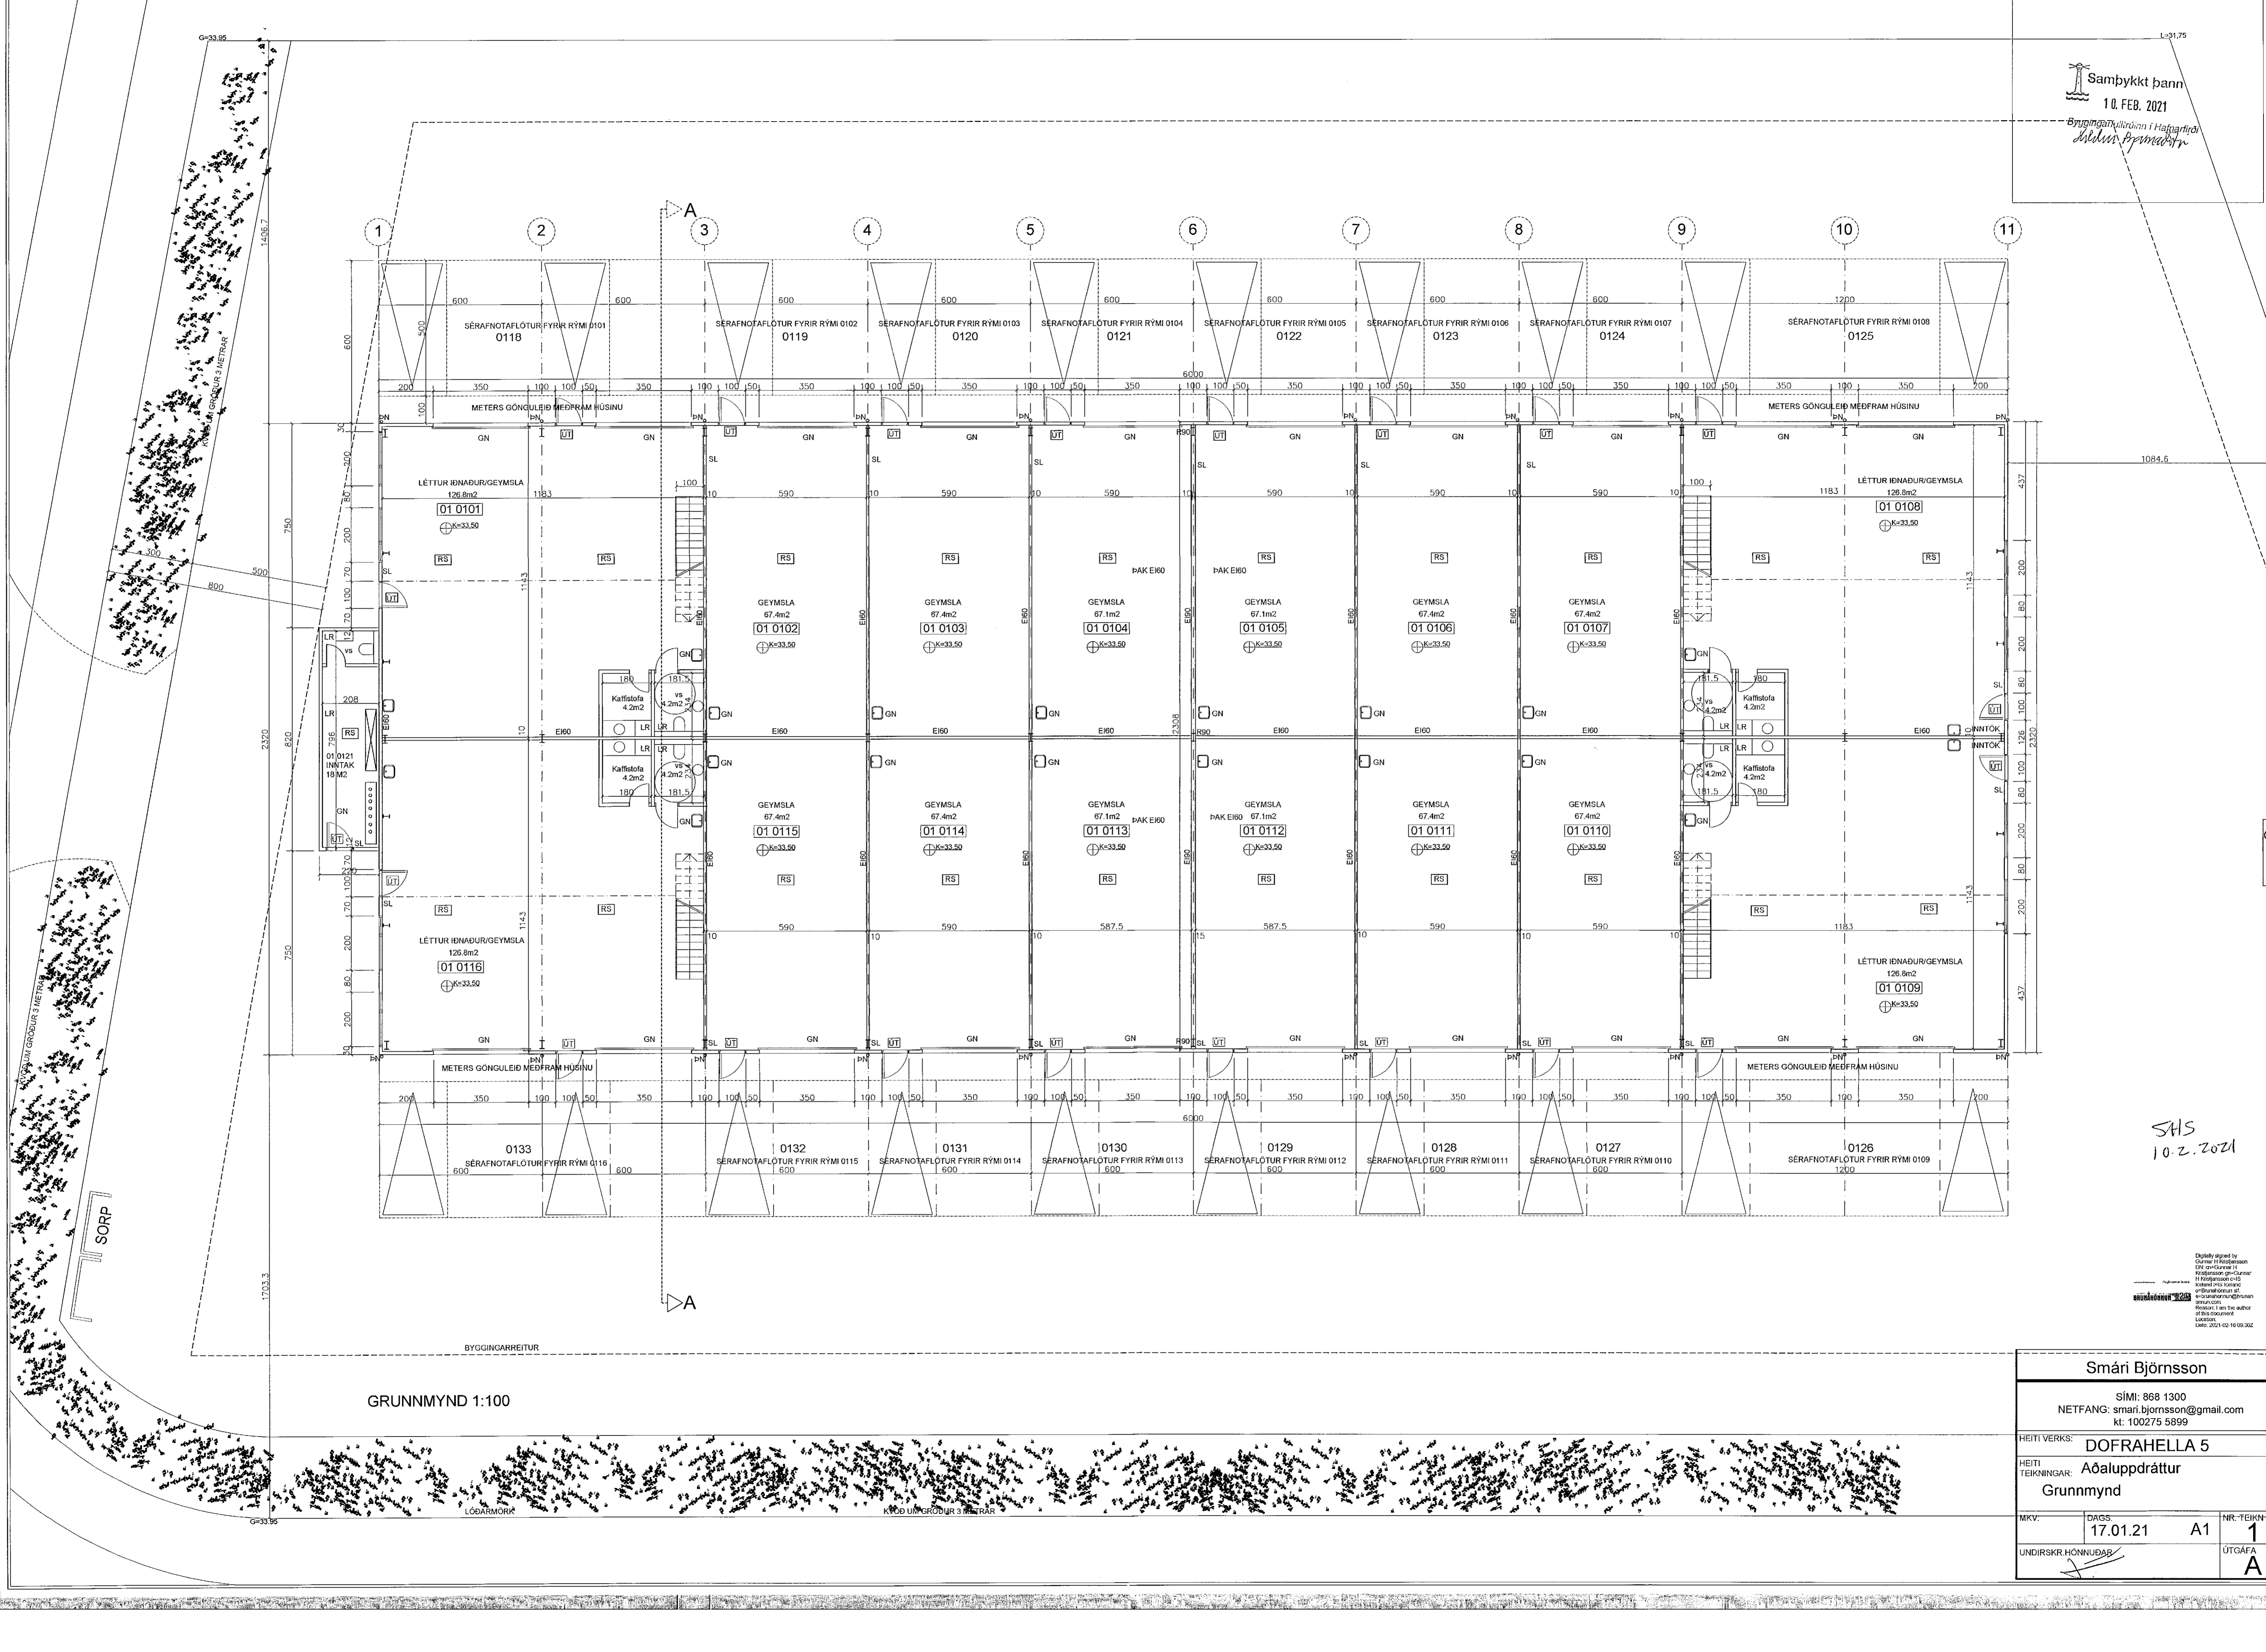

GRUNNMYND 1:100

SHS
10.2.2021

Digitally signed by

Smári Björnsson			
SÍMI: 868 1300 NETFANG: smari.bjornsson@gmail.com kt: 100275 5899			
HEITI VERKS: DOFRAHELLA 5			
HEITI TEIKNINGAR: Aðaluppdráttur Grunnmynd			
MKV:	DAGS:	A1	NR-TEIKN:
	17.01.21		1
UNDIRSKR. HÖNNUÐAÐ:			ÚTGÁFA:
			A