

skýringar.:

yfirlitsmynd.:

verkheiti.:

Hringhamar 1

verkhluti.:

grunnmynd 2.hæð frh.


mkv.:	1:50
dags.:	22.1.2021
hannað.:	GG,AM
teiknað.:	PRV
blaðstærð.:	A1


dags breytinga.:

- br. (a):
- br. (b):
- br. (c):
- br. (d):
- br. (e):
- br. (f):
- br. (g):


fygigiskjöl.:

Guðmundur Gunnlaugsson, arkitekt FAI
kt: 190554-3419
Teiknistofan Archus slf, Stórhófa 17,
110 Reykjavík. s: 567 7735 gsm: 898 7894
gg@archus.is - www.archus.is

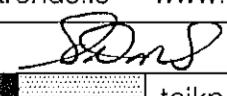samb.  teikn.nr.:

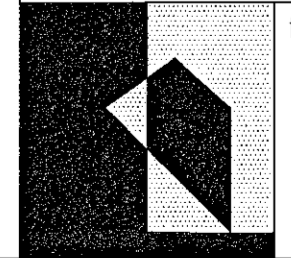

S05

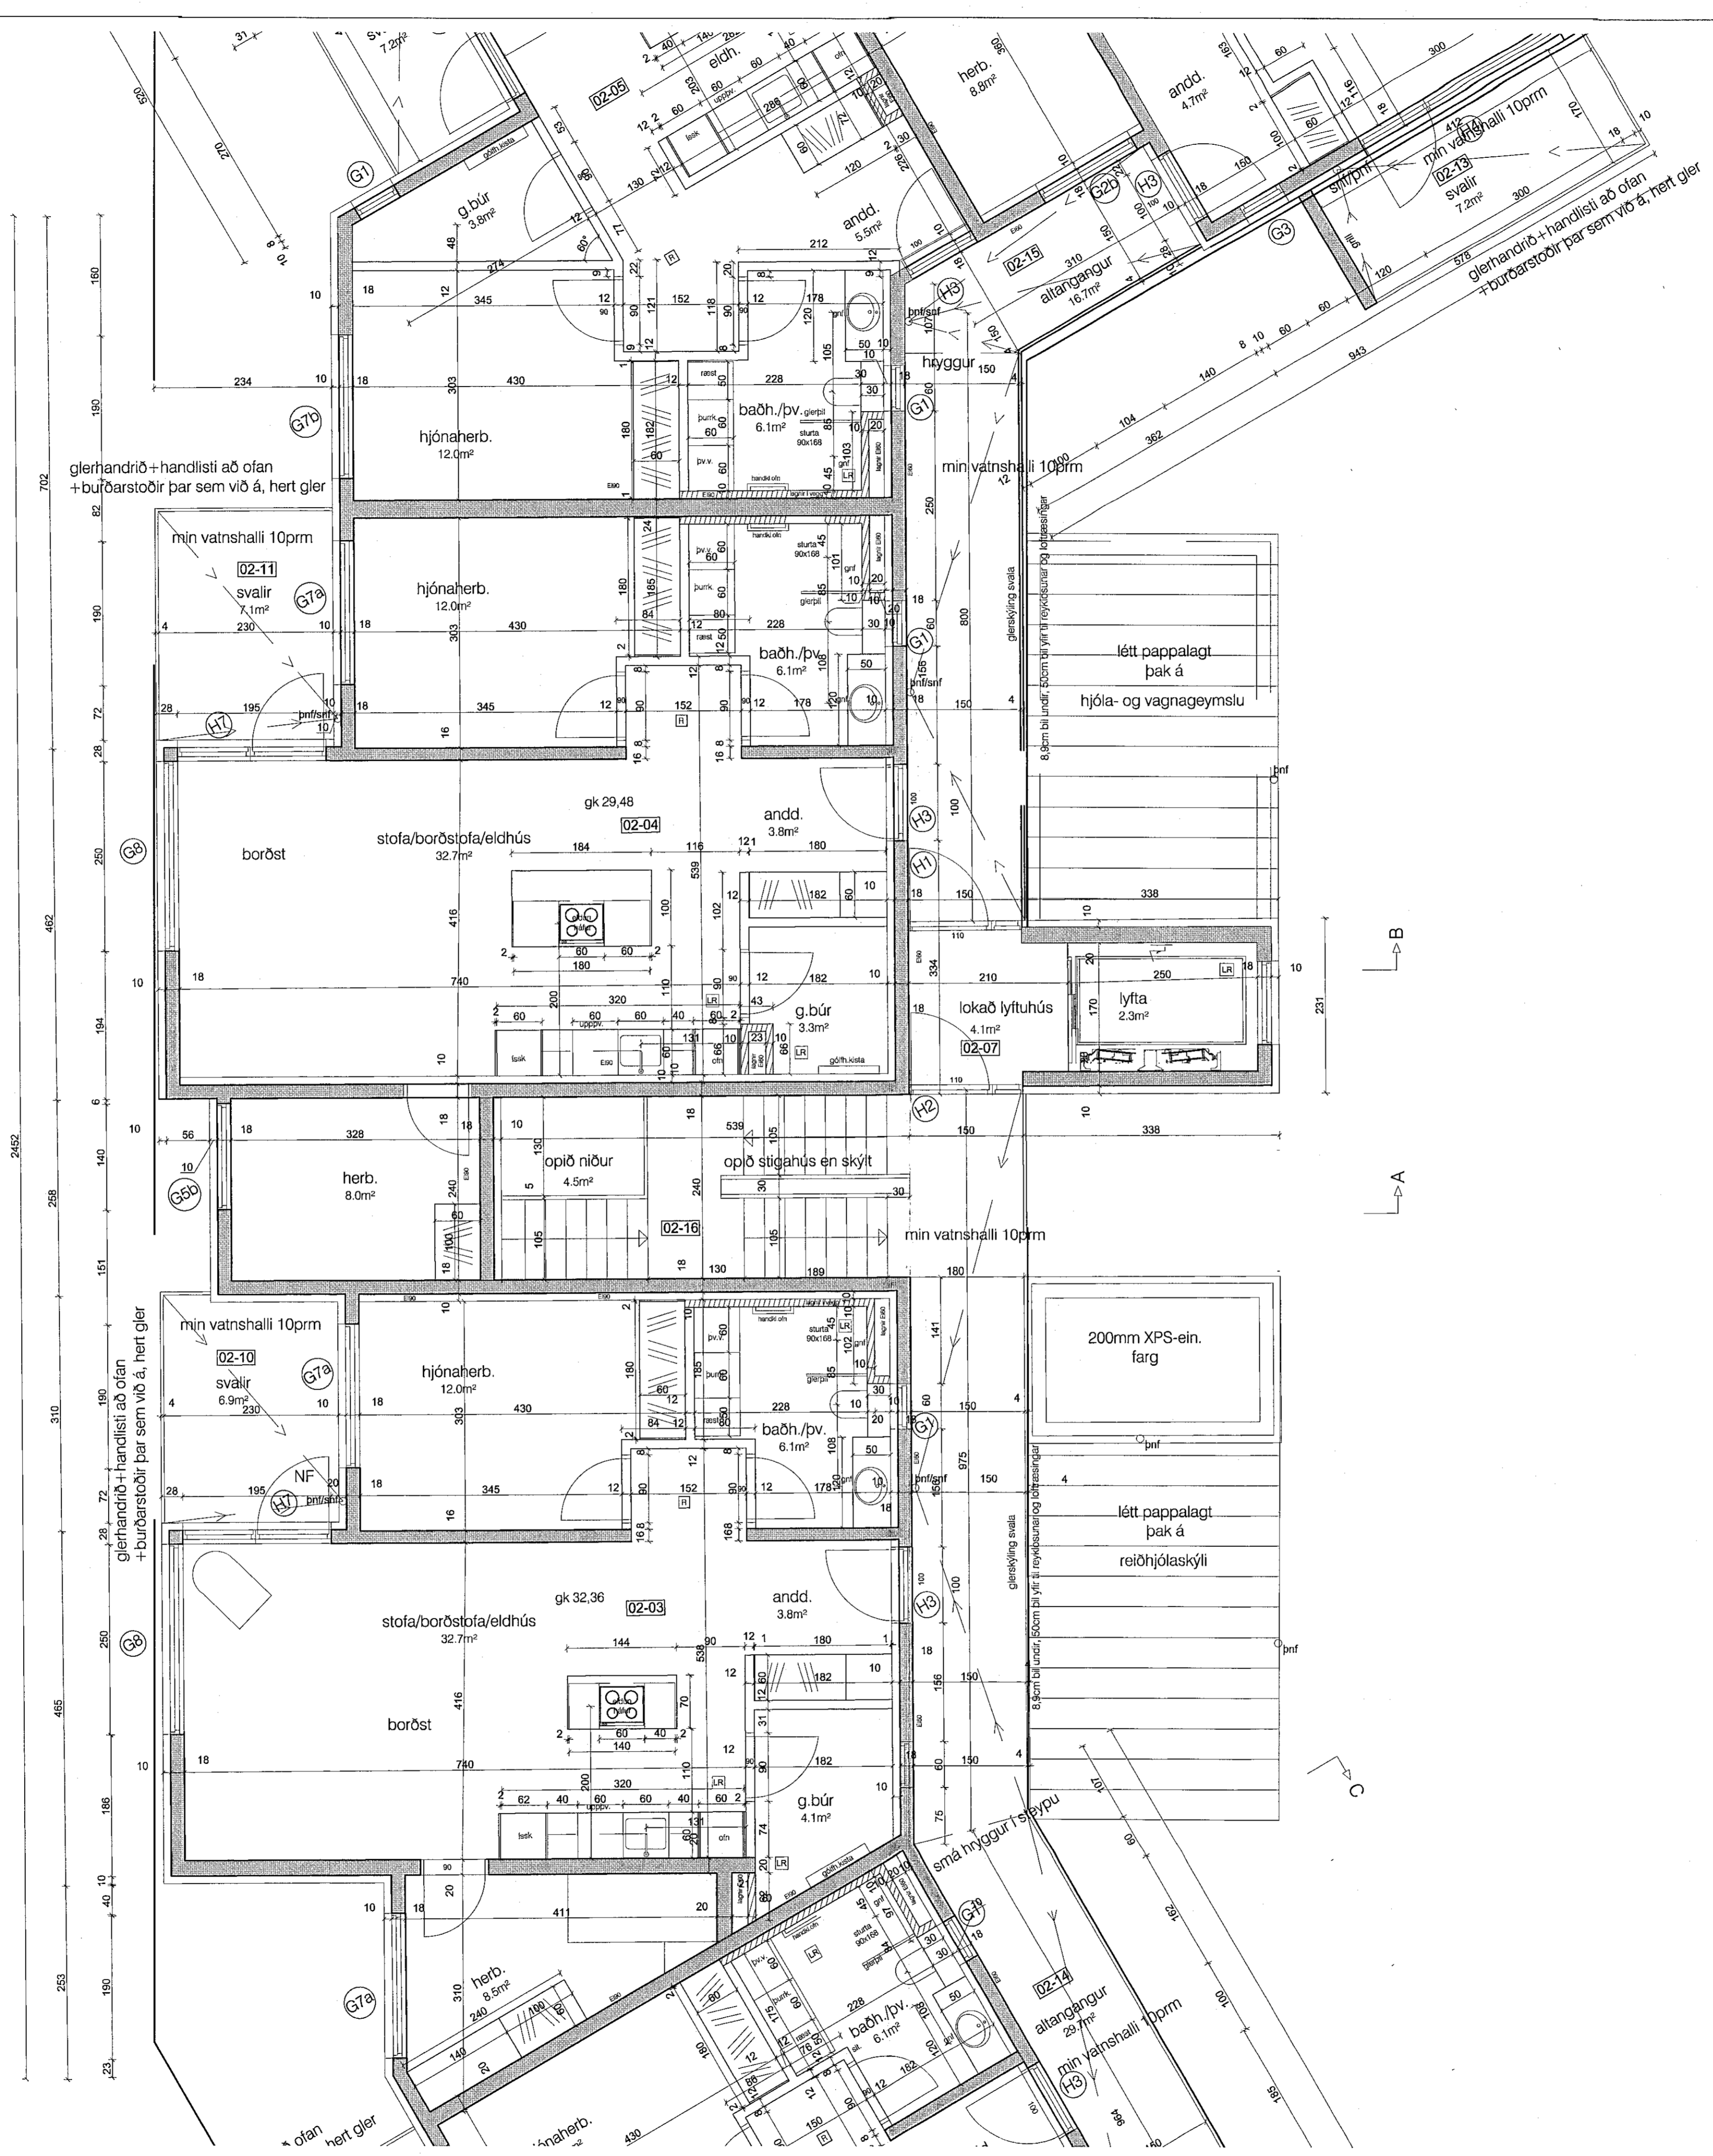

Grunnmynd 2.hæð, Hringhamar 1