


Samþykkt þann
05. mars 2021
F.h. byggingarfulltrúans Hafnarbús
Sigurður Steinar Jónsson

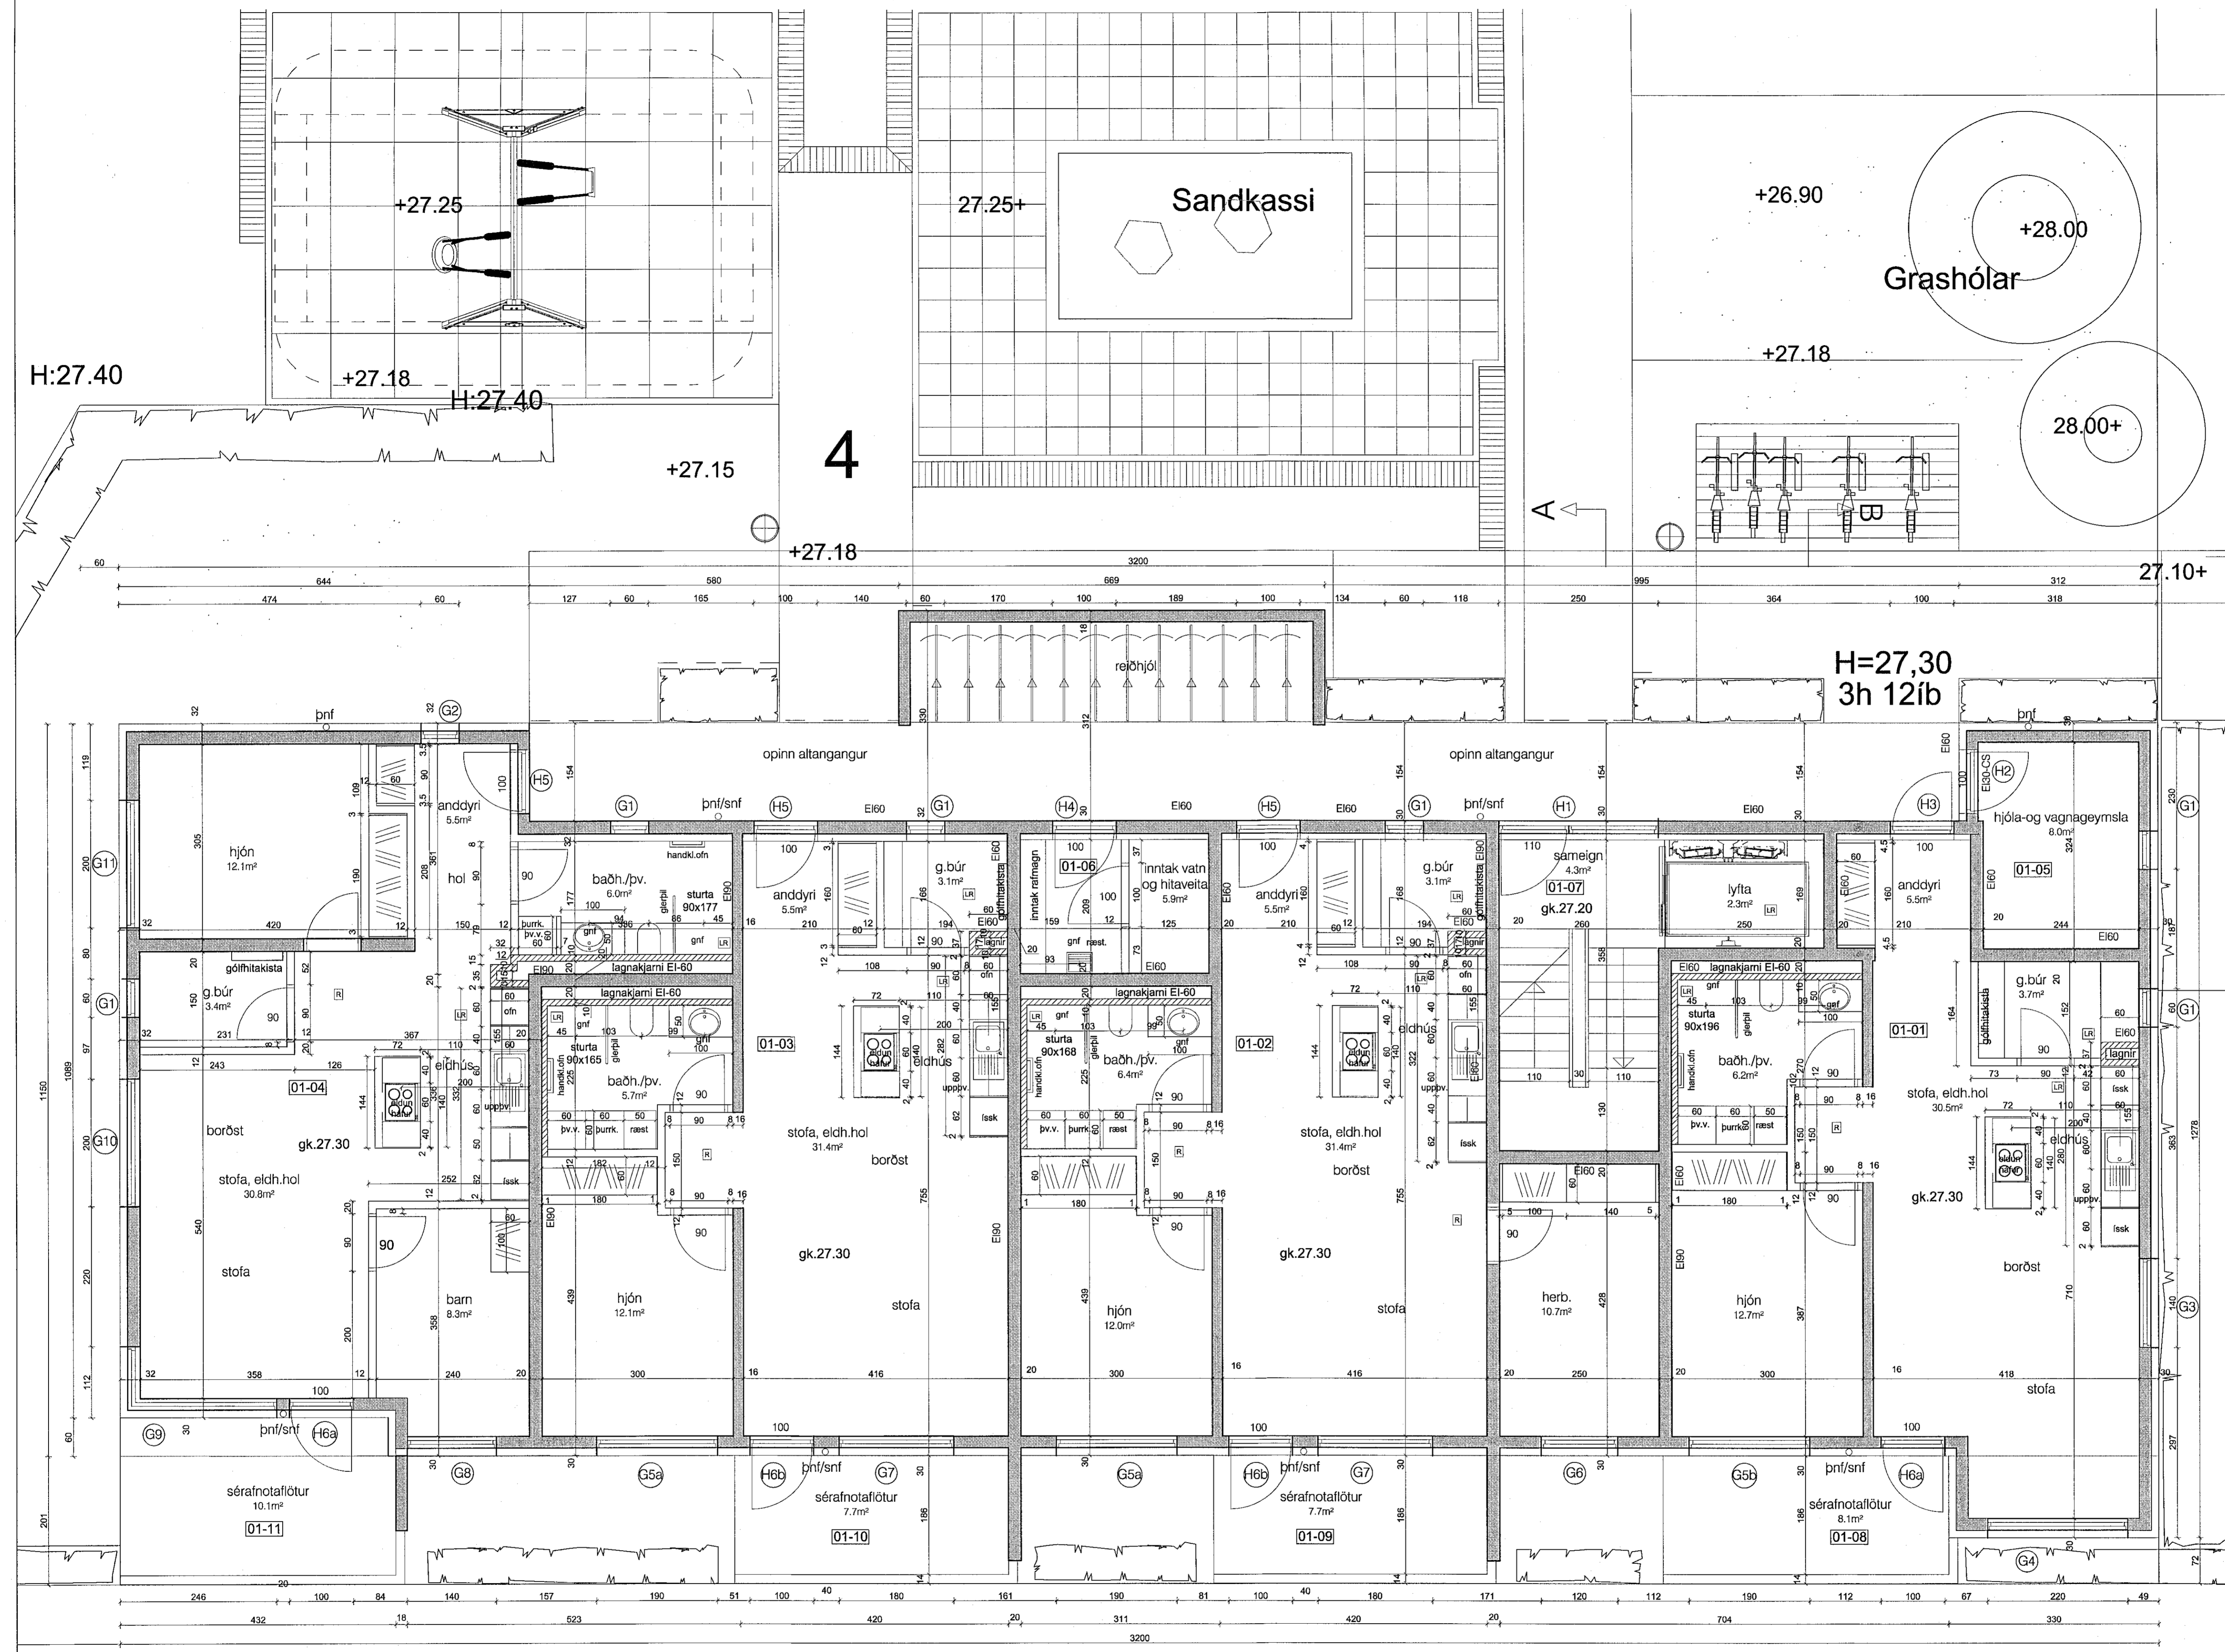

skýringar:.

yfirlitsmynd:.

verkheiti:.

verkhúti:.

mkv.:	1:50
dags:	22.1.2021
hannað:	GG,AM
teiknað:	PRV
blaðstærð:	A1

dags. breytinga:.

br. (a):.

br. (b):.

br. (c):.

br. (d):.

br. (e):.

br. (f):.

br. (g):.

fylgiskjöl:.

Guðmundur Gunnlaugsson, arkitekt FAÍ

kt: 190554-3419

Teiknistofan Archus slf, Stórhöfða 17,

110 Reykjavík. s: 567 7735 gsm: 898 7894

gg@archus.is - www.archus.is

samp.  teikn.nr.: S01