




Samþykkt þann
11. mars 2021
F.h. byggingarfulltrúans í Hafnarbæ
Sigurður Steinar Jónsson

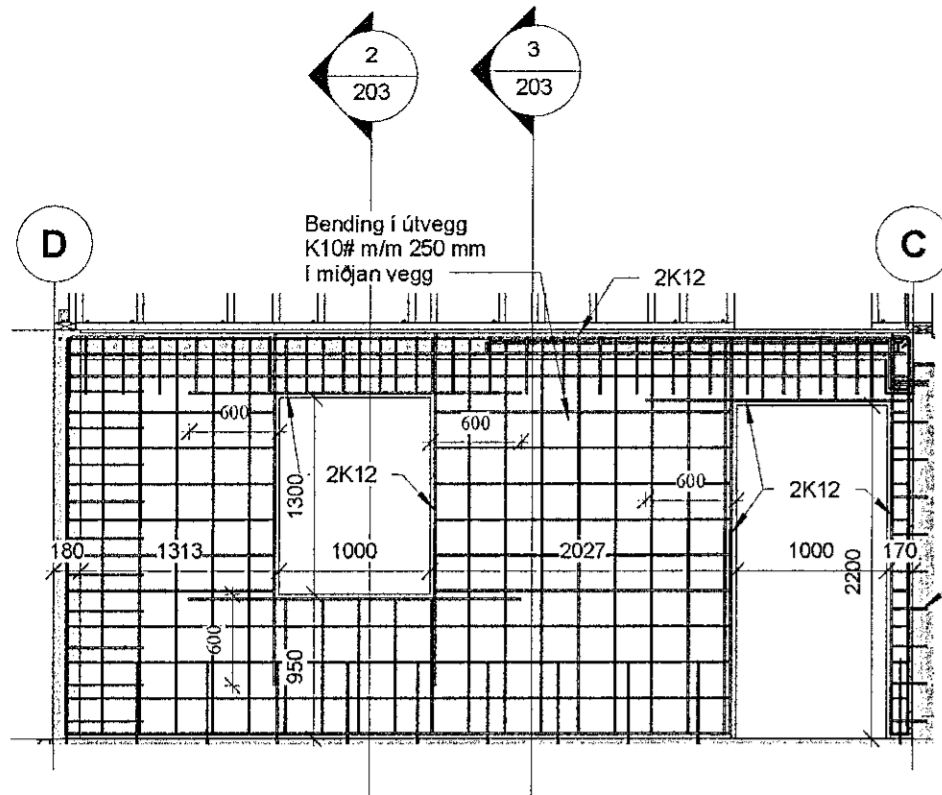


3 Burðarveggur 03
1 : 50

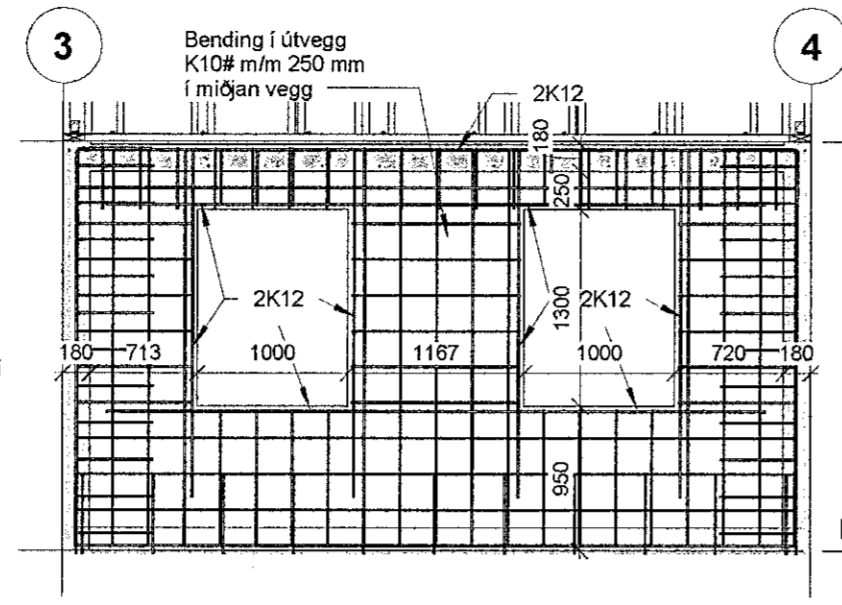


2 Burðarveggur 02
1 : 50

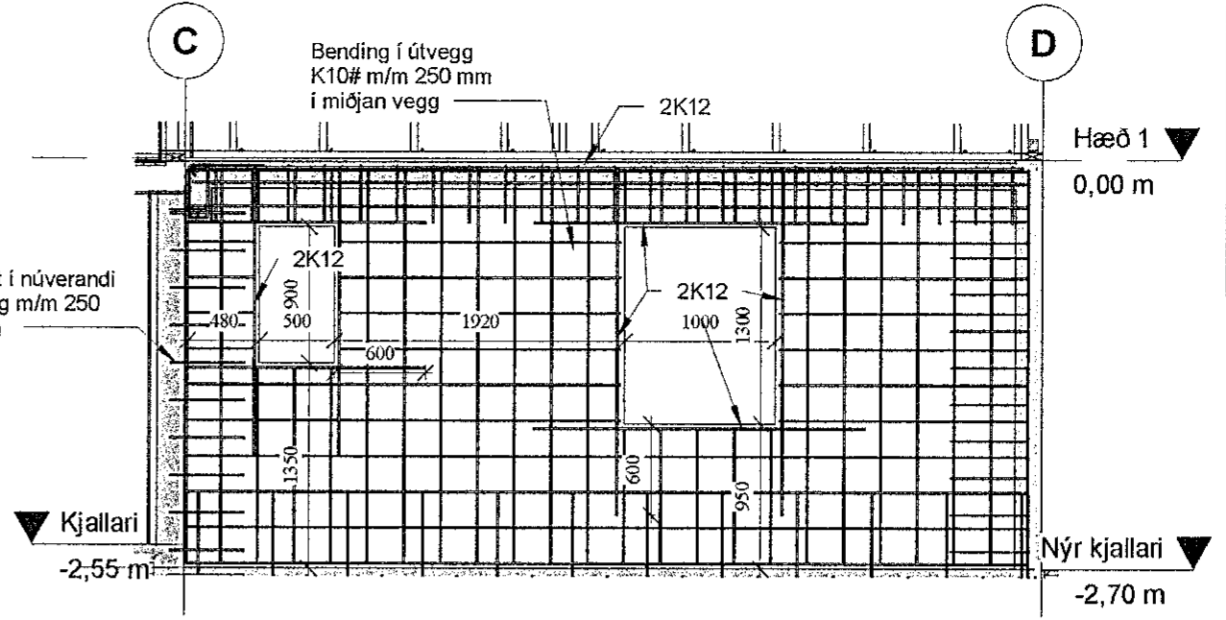


1 Burðarveggur 01
1 : 50

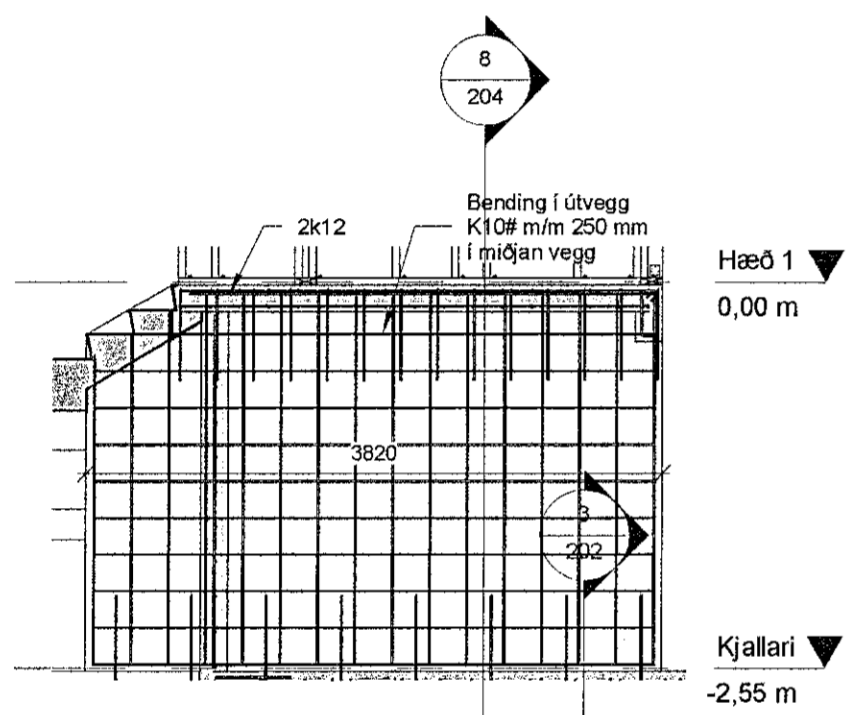


4 Burðarveggur 04
1 : 50

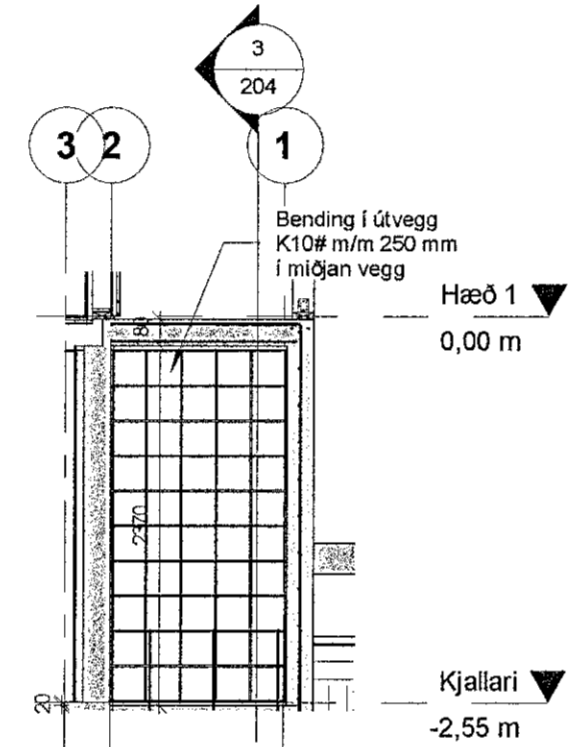


5 Burðarveggur 05
1 : 50

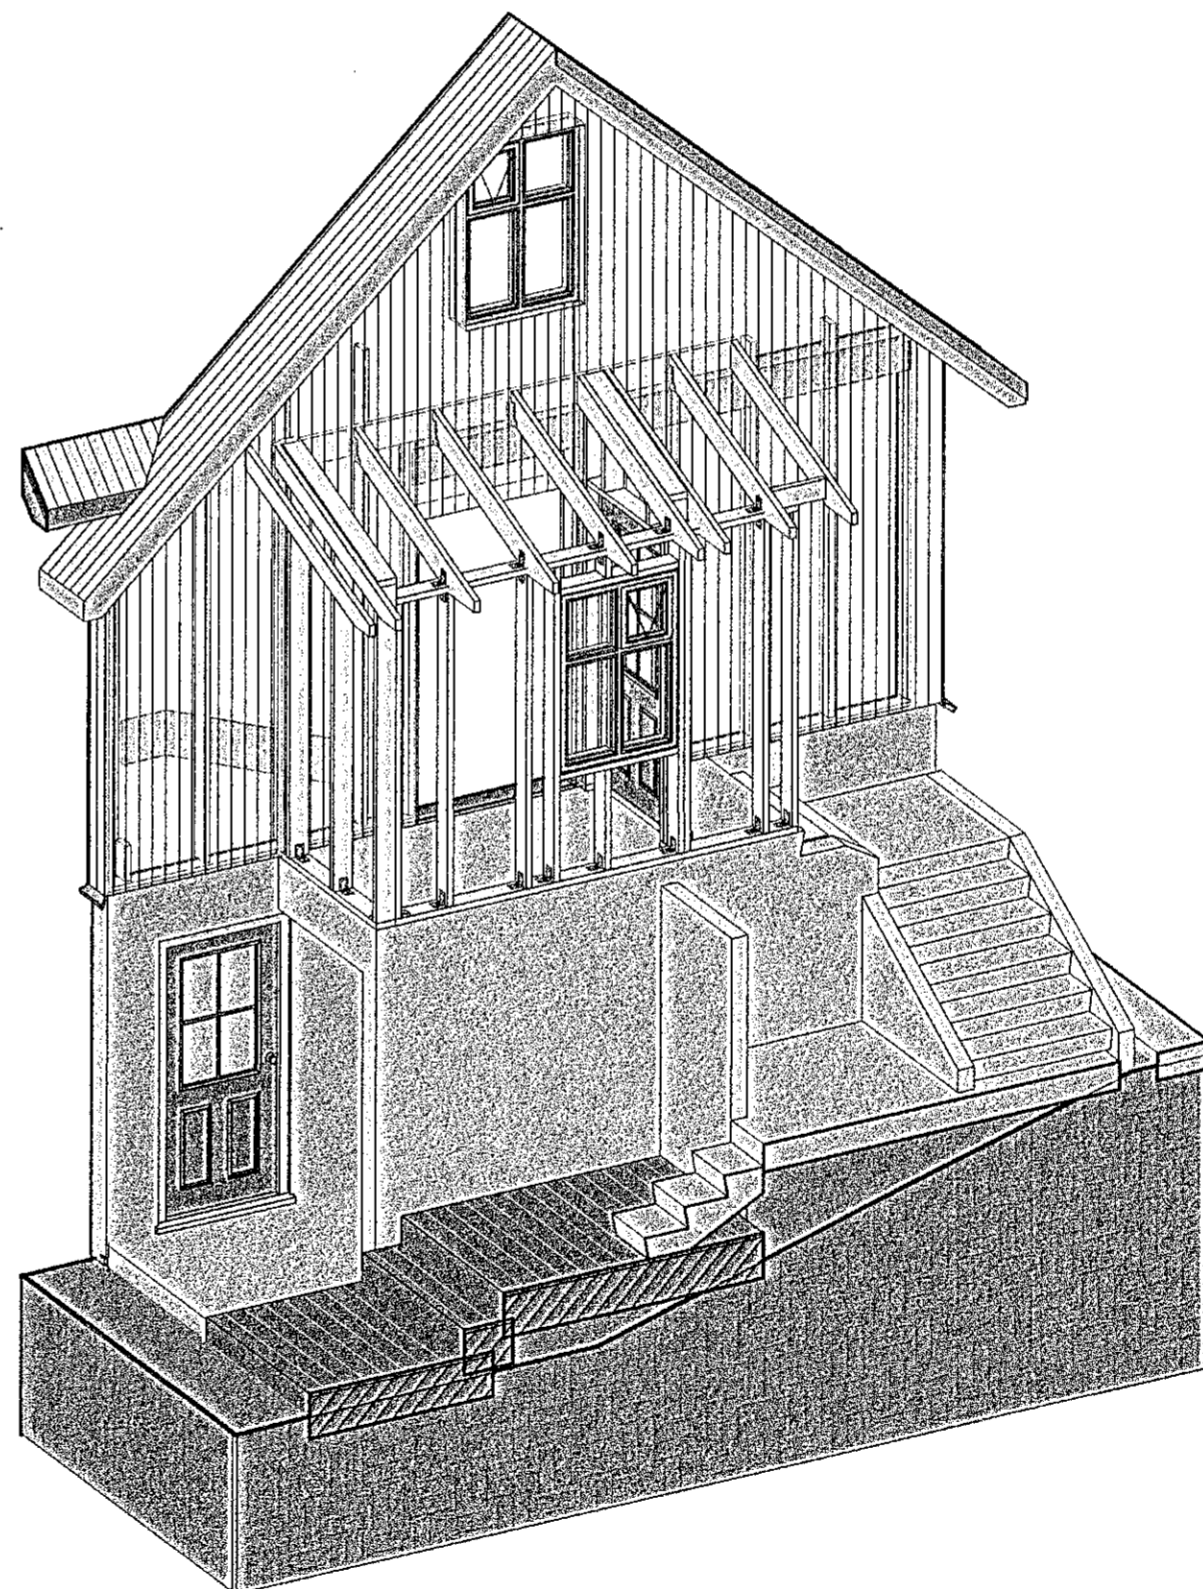

3D burðarvirki - Anddyri

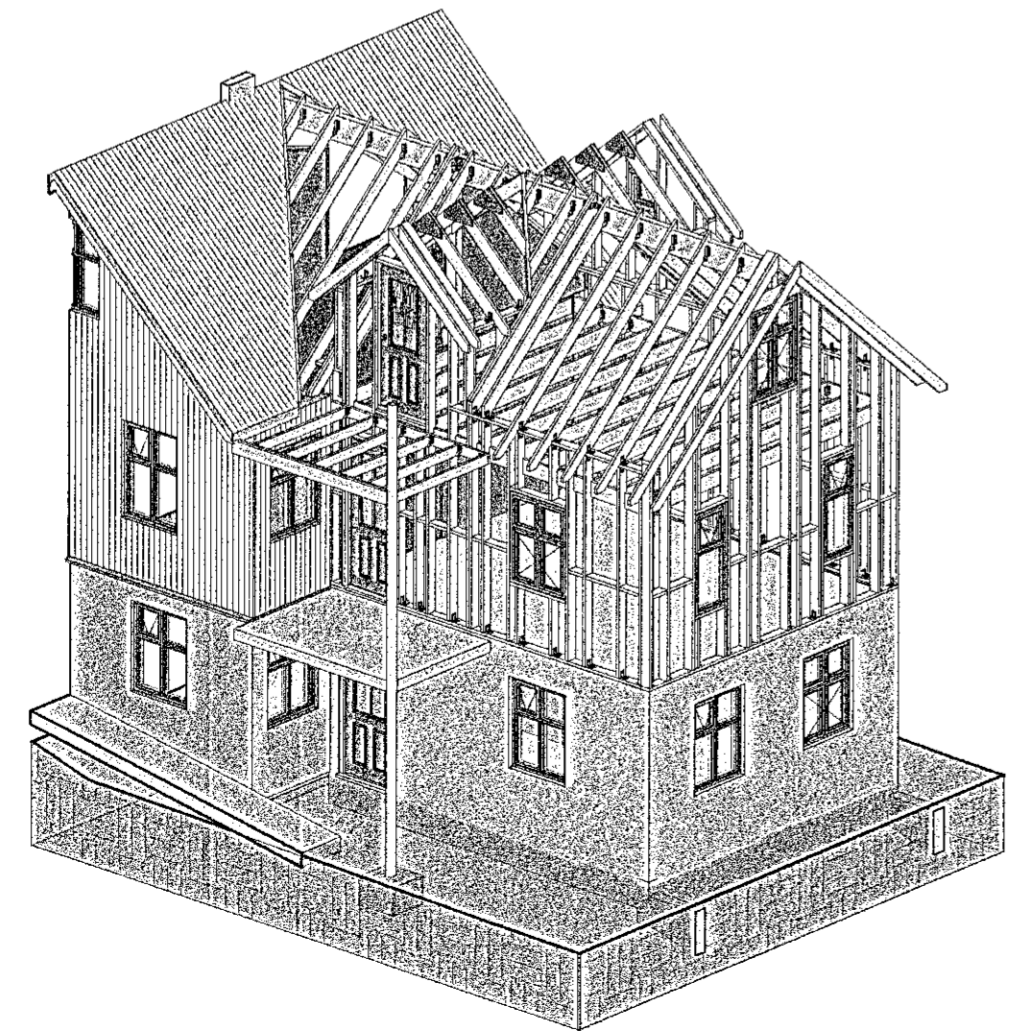

3D burðarvirki - Ásýnd

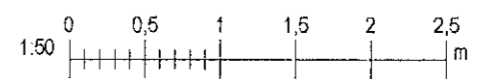

Útg.	Dags.	Skýring	Br. af.
		Al-Hönnun ehf	
		Stílholt 16-18 - 300 - Akranes GSM: 862-9933 - H: 431-3445 Kt: 650700-2440 runolfursig@simnet.is -	
		Verkefni: EINBÝLISHÚS	
		Heimilisfang: REYKJAVÍKURVEGUR 24	
		Verkefngund: VIÐBYGGING	
		Landnúmer: 122127	Staðgreinir: 1400-1-70100240
		BURÐARPOL	
		BENDING STEYPTRA VEGGJA ÁSYND BURÐARVIKKIS	
		Hannað af: RþS	Matshluti:
		Teiknað af: GIM/RþS	Mælikvæði: 1 : 50
		Yfirfarið af:	Dagsetning: 27.10.2020
		Samþykkt: <i>Ranný Jp. S.</i>	Kt: 090167-2489
		17-122	205
		Verknúmer	Útgáf
		Svæði	Númer
		Áfangi	Útgáf
		Ábyrgð	Útgáf

Úpprentun: 10/21/20
Vískað: 27.10.2020 13:53:56