



Samþykkt þann
03. mars 2021
F.h. byggingarfulltrúans / Hafnarfirði
Sigurður Steinar Jónsson

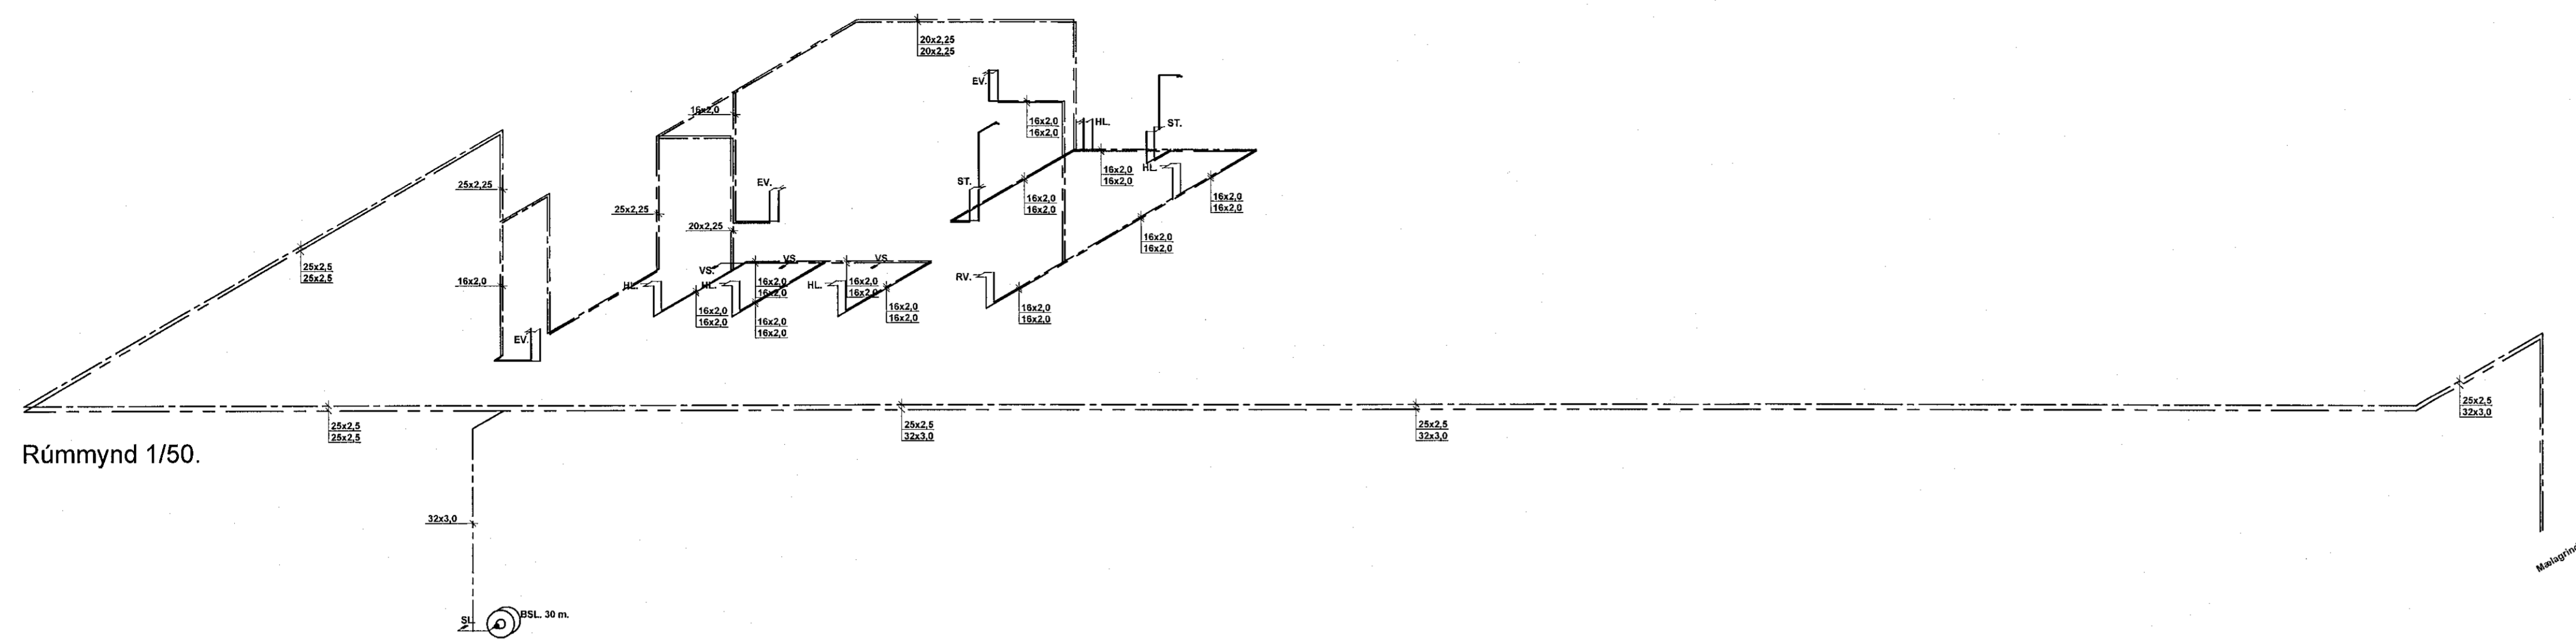

Rúmmynd 1/50.

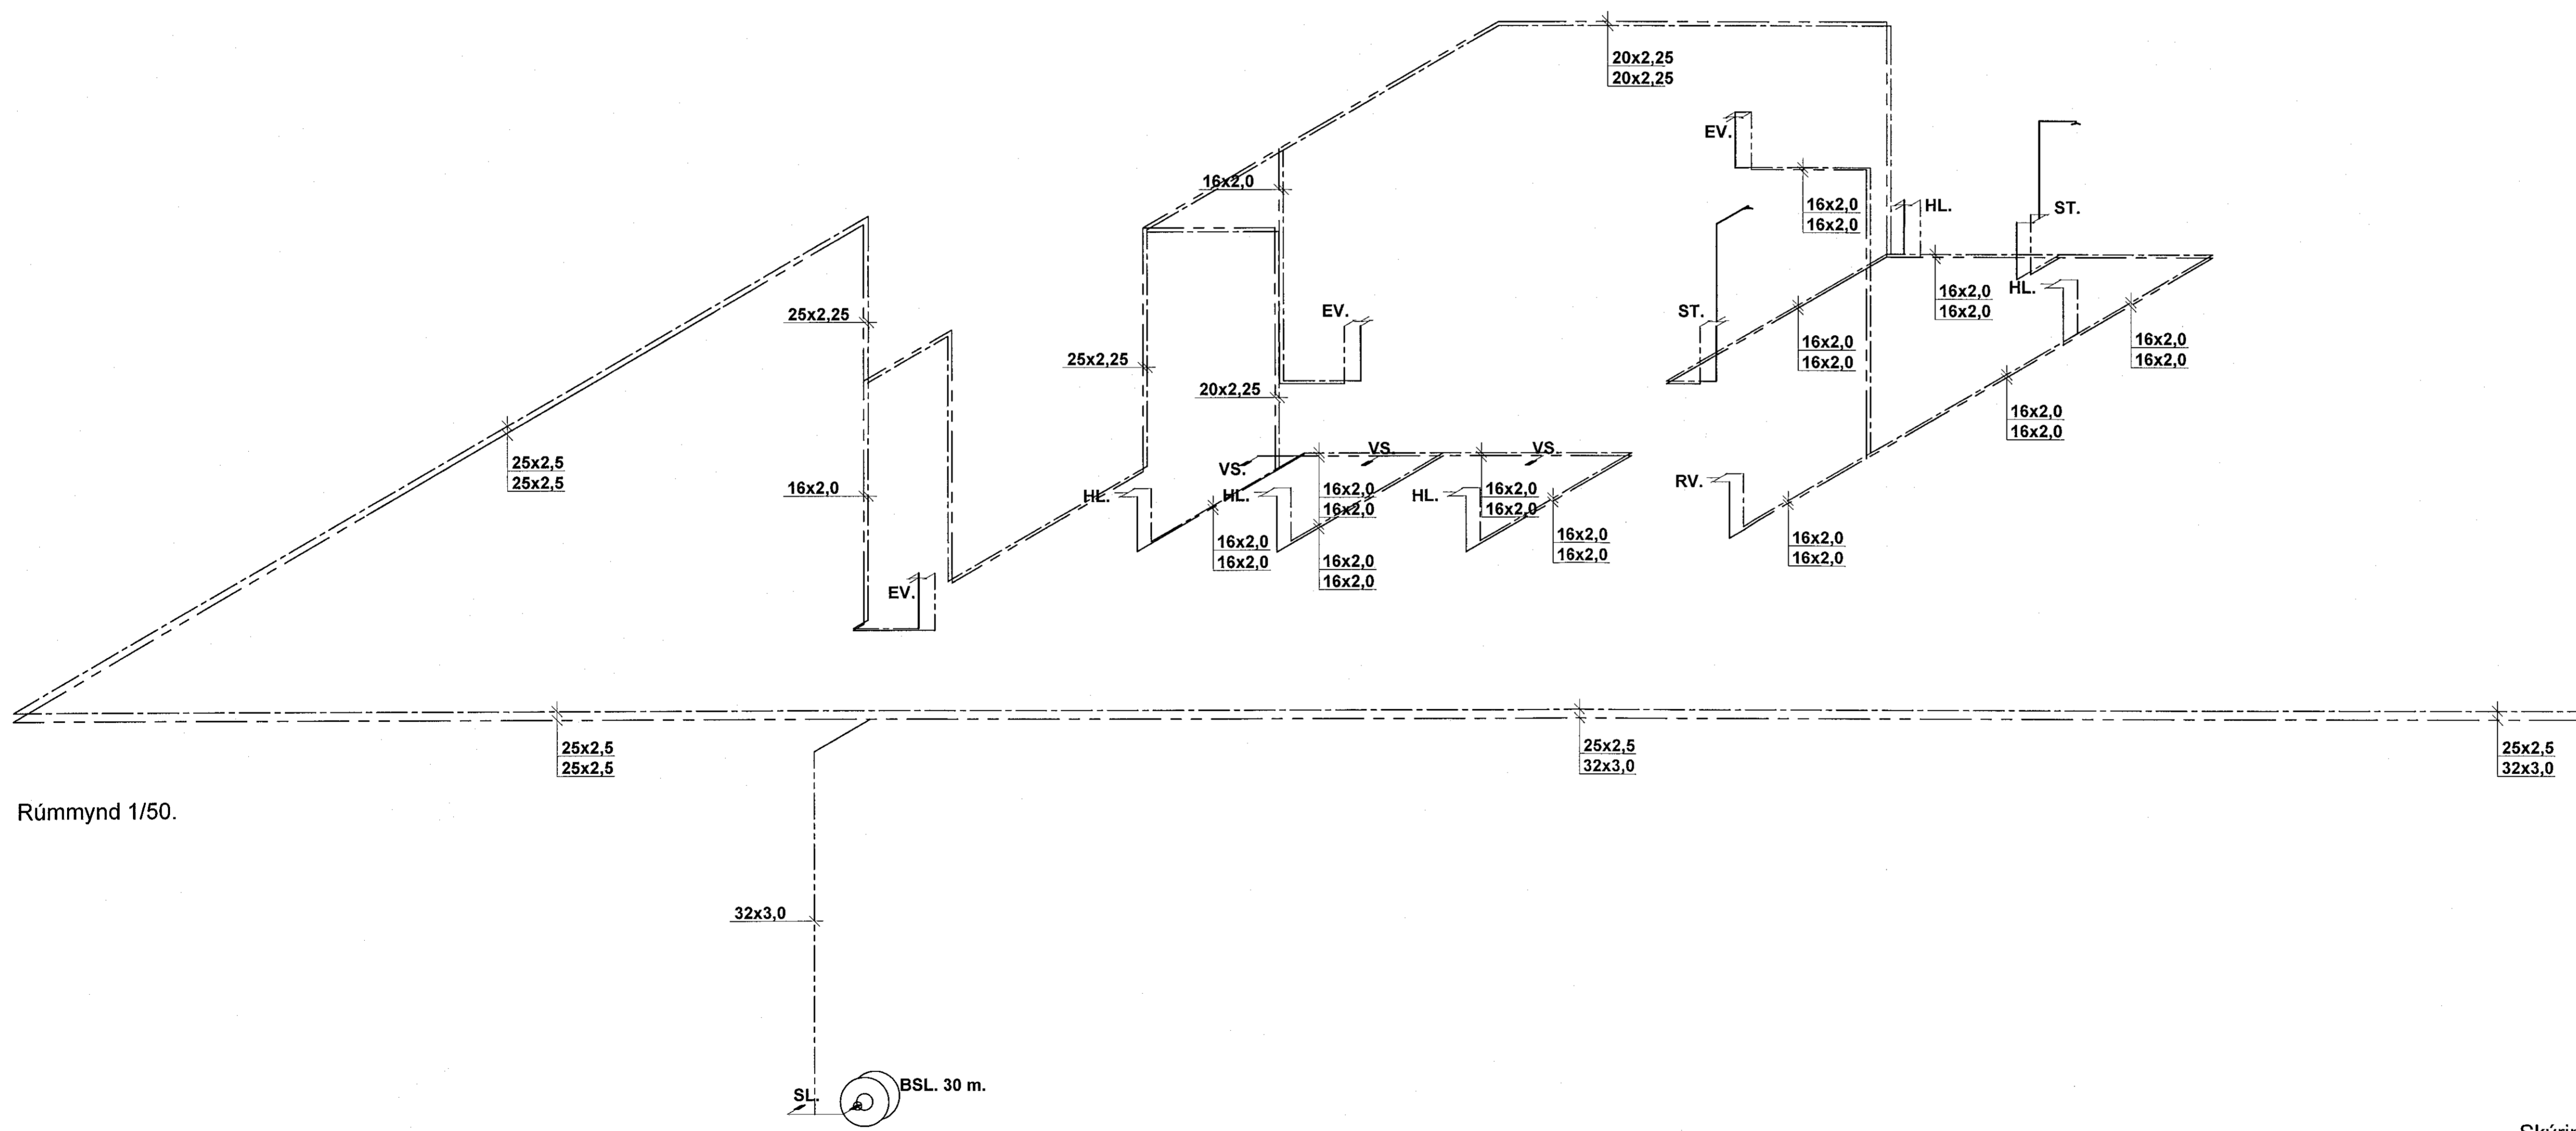

Rúmmynd 1/50.

Skýringar sjá teikningu 3.18

Bjarni Þor Olafsson

Eurostál ehf Sundabraut 5, 104 Reykjavík Símar: 517 0335 / 618 3300, email: kjaran@eurostal.is		Verkheli: Seihella 1. Hafnarfirði	Kvarði: 1 / 100 / 50
Breytt:		Teikning: Svæði 3. neysluvatnslag, rúmmynd.	Teikn. nr. 3.15
Teiknað: KR	Dags: 10.12.2020	Verk nr.:	Undirskrift: Kjartan Rafnsson, kt. 220850 - 2189