



Samþykkt þann  
 03. mars 2021  
 F.h. byggingarfulltrúans í Hafnarfirði  
 Sigurður Steinar Jónsson

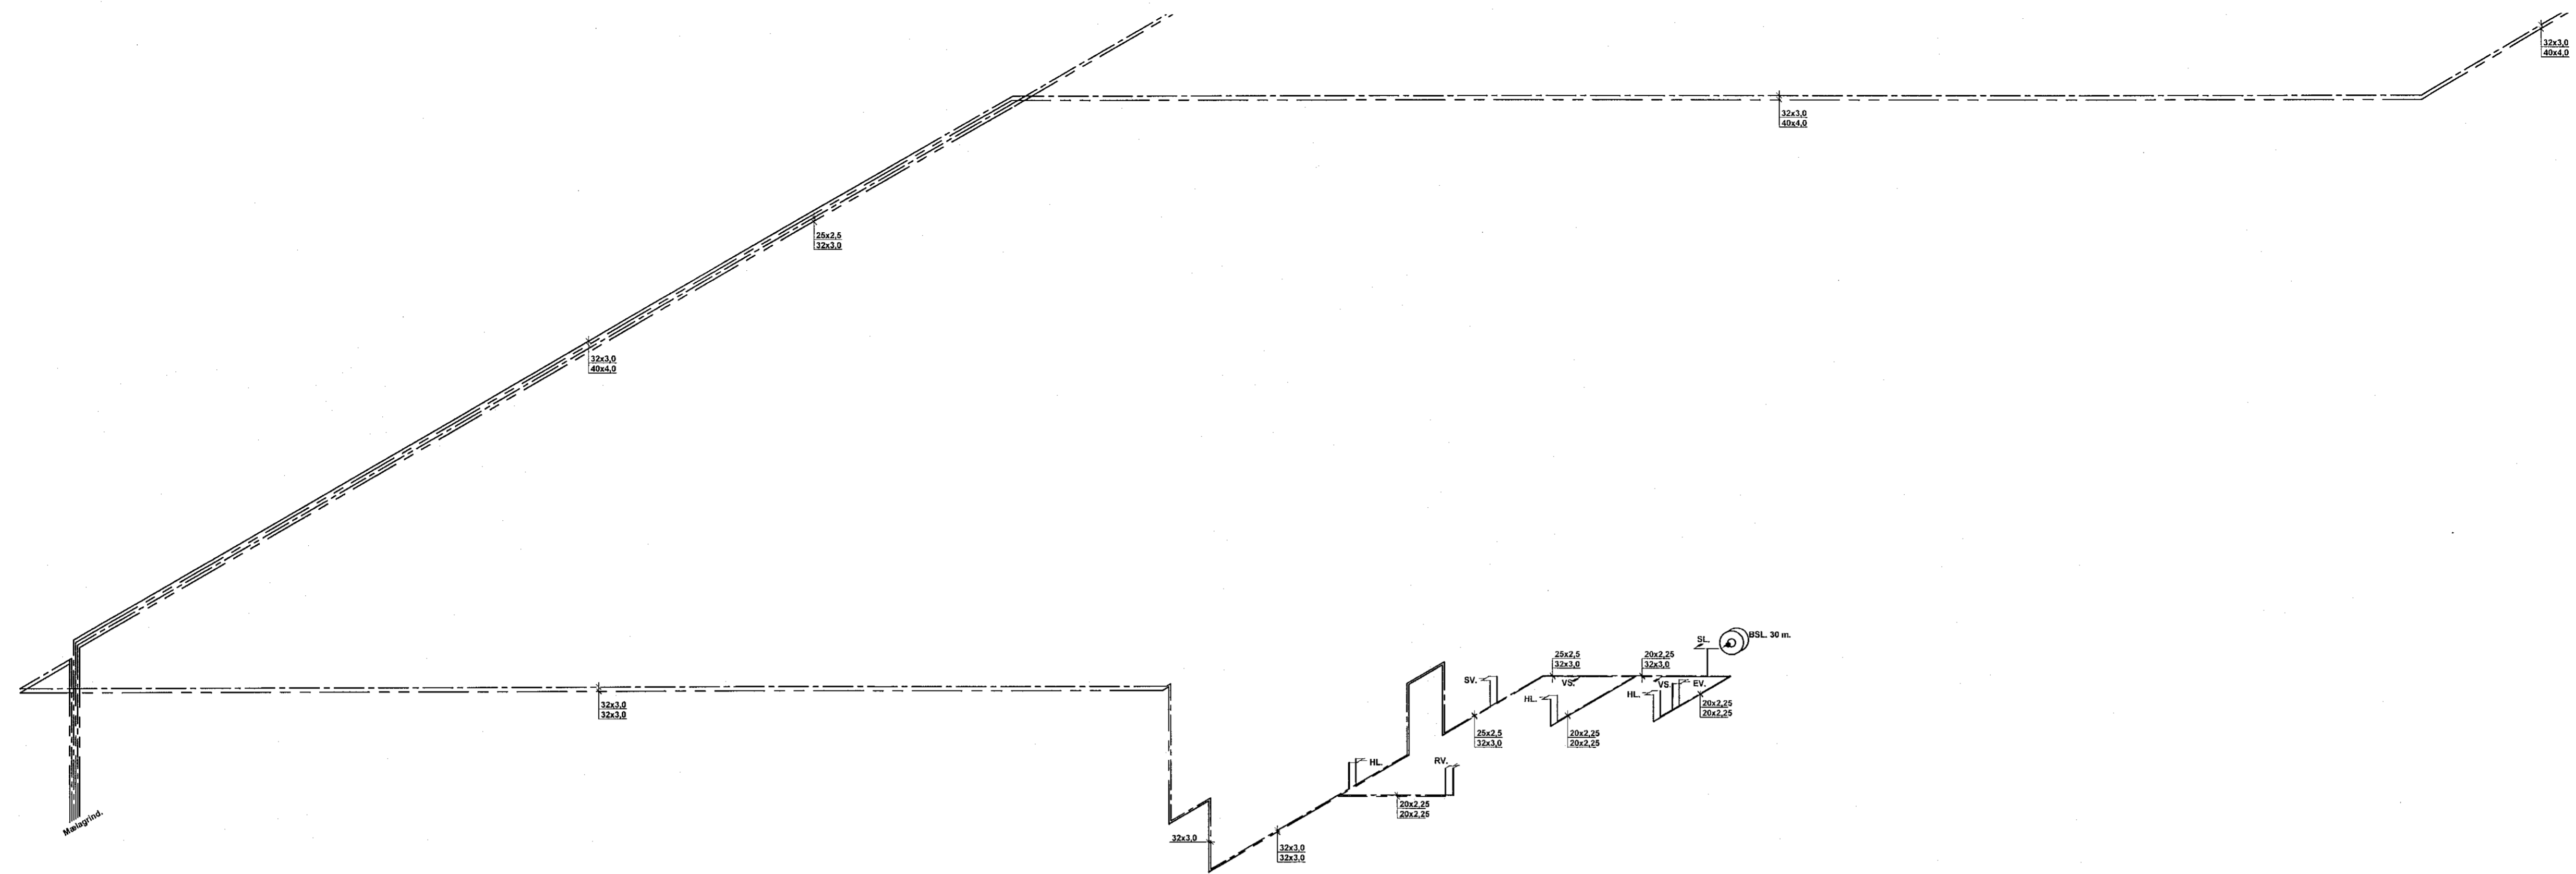

Rúmmynd 1:100.

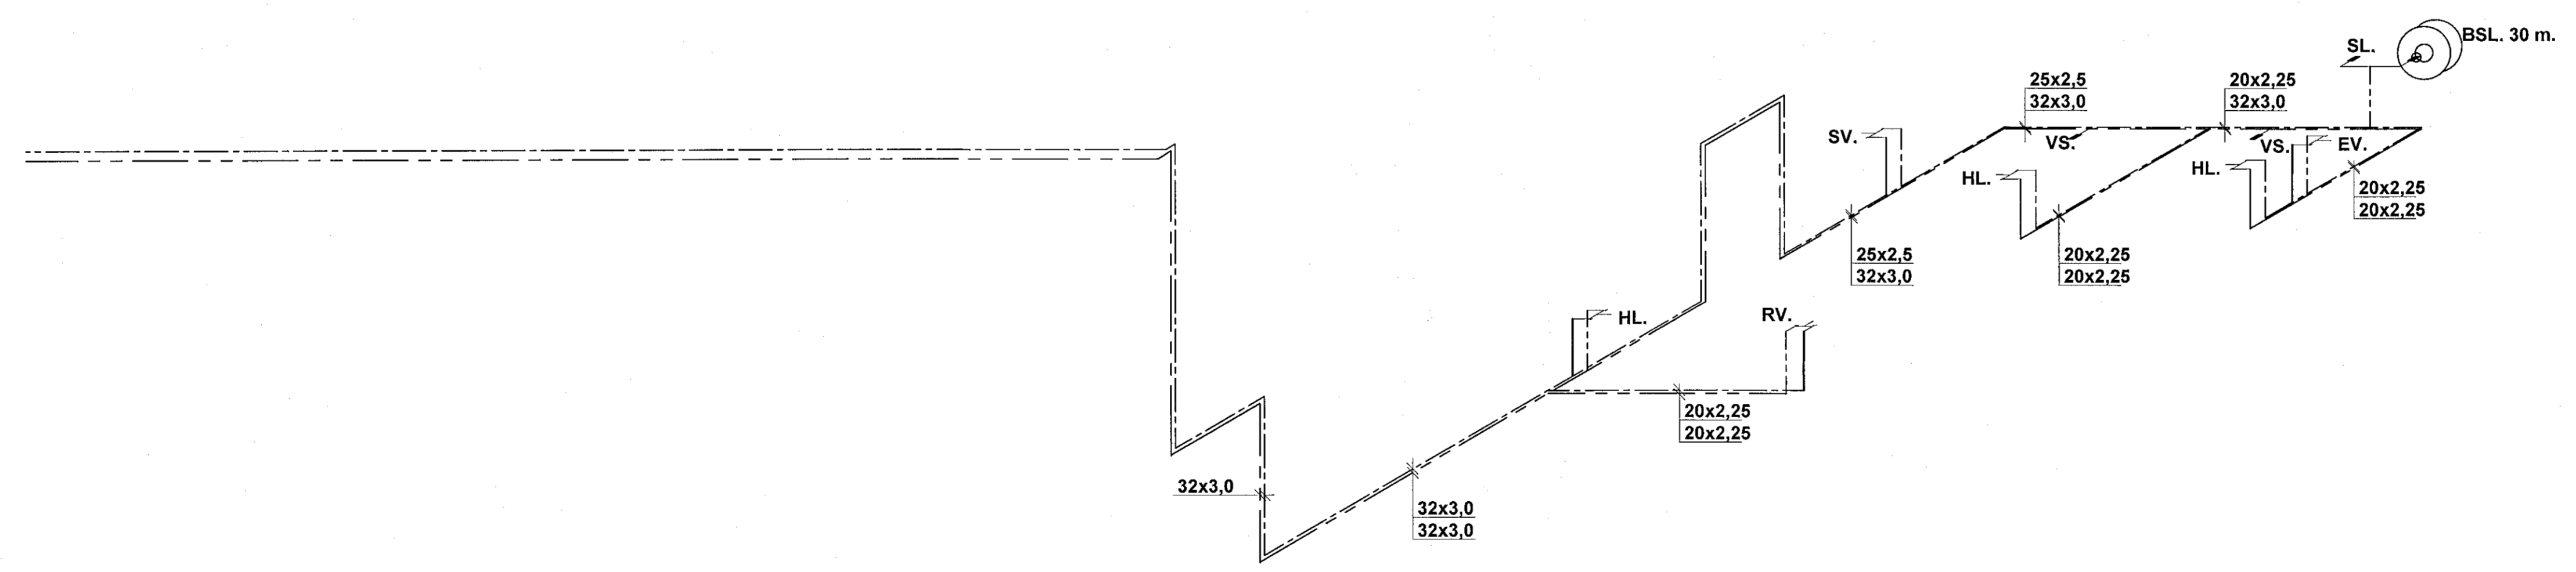

Rúmmynd 1:50.

Skýringar sjá teikningu 3.18

<b>Eurostál ehf</b> Sundabraut 5, 104 Reykjavík Símar: 617 0335 / 618 3300, email: kjaran@eurostal.is Breytt:		Verkefni:	Selhella 1. Hafnarfirði	Kvartí:	1 / 100 / 50
		Teikning:	Svæði 4. Neysluvatn, rúmmynd.	Teikn. nr.:	3.16
Teiknað:	Dags:	Verk nr.:	Undirskrift: <i>Kjartan Rafnsson</i> Kjartan Rafnsson, kt. 220850 - 2189		
KR	10.12.20202				