



Undirritun samráðingarráðgjafar

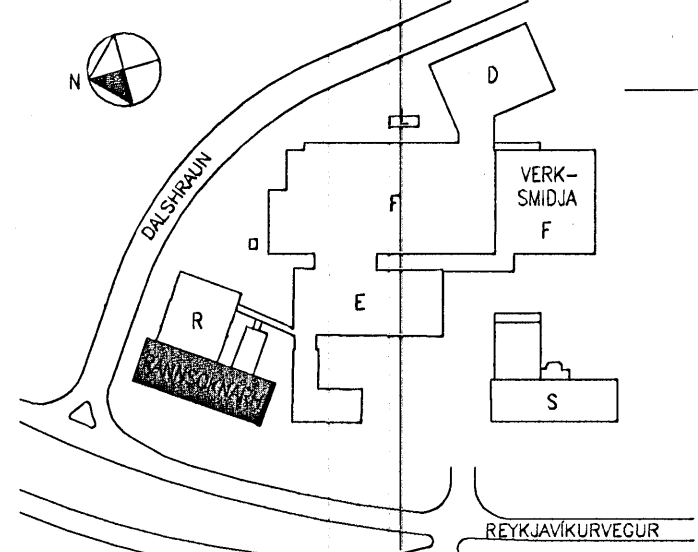

AFSTÖÐUMYND

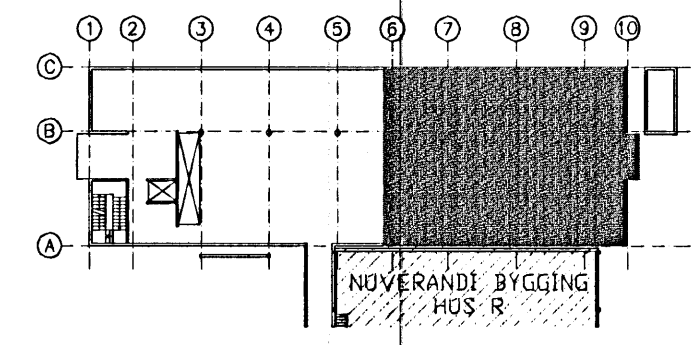

LYKILMYND

X	Kxx	Days
Nr.	Líning & breytingu	
actavis		
Reykjavíkurvegur 80, Hafnarfirði		
R-Rannsóknarhús - Nýbygging		
Loftræstikerfi		
Sneiðmyndir - kjallari		
Tekning nr. IS1R-M01-00-402		
Days	28.09.2005	Kvarka 150 A1
Skjalnúmer	375-Loftræstikerfi-september.dwg	Verk nr. 375
LAGNATÆKNI Hönnunar- og ráðgjafarstofa / FRV Hárnaborg 11, 210 Kópavogur, Ísland Sími: 354-564 5252 Fax: 354-564 5251 tt@lagnatak.is http://www.lagnatak.is		Hanað FSK/KHK
		Teknað KHK/SP Yfirfarað
Samþ. <i>Jóhann S. Jónsson</i> Kennitala 300346-3409		

06.09.2005

