


Undirritun samráðingarráðgjafar

RISTAR OG TENGIBOX TIL VÖMIDUNAR:


- S 1 = ABB KH-100 + DTT2-10-10
- S 3 = ABB KH-125 + DTT2-12-12
- S 5 = ABB KH-160 + DTT2-16-16
- S 6 = ABB KH-200 + DTT2-16-20
- S 8 = ABB KH-250 + DTT2-20-25
- S 10 = Lindab GTI-0-200 + MBA-1-160-200
- S 11 = Sifab TDYc K 200-600 + ALSc 160-200
- S 12 = Sifab TDYc K 250-600 + ALSc 200-250
- S 13 = Grada JD 130-160
- S 14 = Lindab PKA 400 + MBA-2-250-400
- S 15 = Lindab PKA 250 + MBA-1-200-250
- S 16 = Lindab PKA 200 + MBA-1-160-200
- S 17 = Lindab GTI-0-200 + MBA-2-125-200
- S 18 = Sifab TDYc K 160-600 + ALSc 125-160
- S 20 = Lindab GTI-0-200
- S 21 = Lindab PKA 315 + MBA-1-315-400
- S 22 = Kællirafnar 600x1200mm (sjá verklysingu)

- E 1 = Lindab KSU 100 + MBA-0-100-100
- E 2 = Lindab KSU 125 + MBA-1-100-125
- E 3 = Lindab KSU 160 + MBA-1-125-160
- E 4 = Lindab KSU 160
- E 5 = Lindab CRL 125 + MBA-0-125-125
- E 6 = Lindab CRL 125 + MBA-1-100-125
- E 7 = Lindab CRL 160 + MBA-0-160-160
- E 8 = Lindab CRL 160 + MBA-1-125-160
- E 9 = Lindab CRL 200 + MBA-0-200-200
- E 10 = Lindab CRL 200 + MBA-1-160-200
- E 11 = Lindab CRL 250 + MBA-0-250-250
- E 12 = Lindab CRL 250 + MBA-1-200-250
- E 13 = Lindab CRL 250
- E 14 = Filterrist 400x300 (við gölf)
- E 15 = Lindab RGS-4-525-75
- E 16 = Lindab RGS-0-325-125
- E 17 = Lindab KSU 125

T 1 = Grada A 780 - 800 x 300

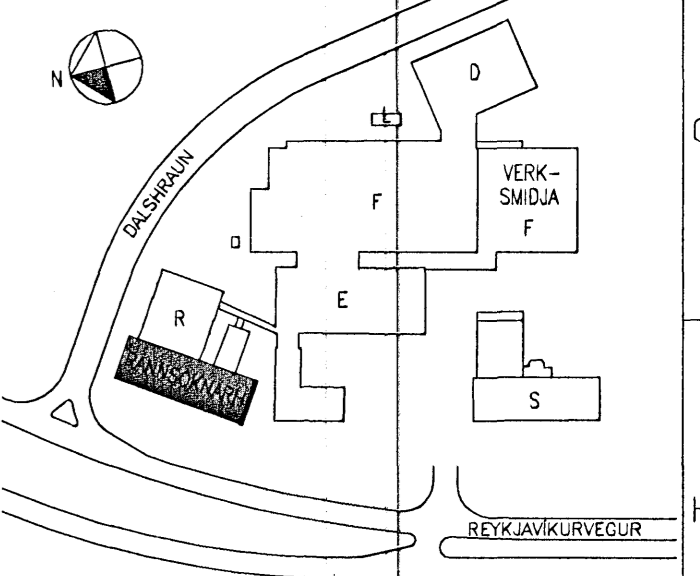

AFSTÖÐUMYND

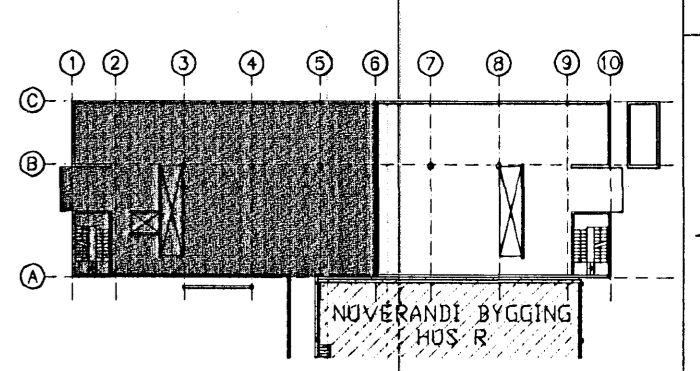

LYKILMYND

<p>actavis</p> <p>Reykjavkurvegur 80, Hafnarfirði R-Rannsóknarhús - Nýbygging Loftræstikerfi Grunnmynd - 4.Hæð - Húli I</p> <p>Tekning nr. IS1R-M01-04-209</p> <p>Dags: 28.09.2005 kvöld 150 @ 41 Skjalnúmer: 375-Loftræstikerfi-september 04g</p> <p>Verk nr.: 375 Höfund: FSK/KHK Tæknir: HBG/SP Yrfrá: x/x</p> <p>Samþ: <i>Jón E. S. Jónsson</i> Kennitala: 300346-3409</p>	<table border="1" style="width: 100%; border-collapse: collapse;"> <tr> <td>X</td> <td>Xxx</td> <td></td> </tr> <tr> <td>Nr.</td> <td>Lýsing & breytingu</td> <td>Dags</td> </tr> </table> <p style="text-align: center;">06.09.2005</p>	X	Xxx		Nr.	Lýsing & breytingu	Dags
X	Xxx						
Nr.	Lýsing & breytingu	Dags					

