


Undirritun samráðingarráðgjafar

**RISTAR OG TENGIBOX TIL VIÐMIDUNAR:**


- S1 = ABB KH-100 + DTT2-10-10
- S3 = ABB KH-125 + DTT2-12-12
- S5 = ABB KH-160 + DTT2-16-16
- S6 = ABB KH-200 + DTT2-16-20
- S8 = ABB KH-250 + DTT2-20-25
- S10 = Lindab GTI-0-200 + MBA-1-160-200
- S11 = Stifab TDYc K 200-600 + ALSc 160-200
- S12 = Stifab TDYc K 250-600 + ALSc 200-250
- S13 = Grada JD 130-160
- S14 = Lindab PKA 400 + MBA-2-250-400
- S15 = Lindab PKA 250 + MBA-1-200-250
- S16 = Lindab PKA 200 + MBA-1-160-200
- S17 = Lindab GTI-0-200 + MBA-2-125-200
- S18 = Stifab TDYc K 160-600 + ALSc 125-160
- S20 = Lindab GTI-0-200
- S21 = Lindab PKA 315 + MBA-1-315-400
- S22 = Kælirristar 600x1200mm (sjá verklýsingu)

- E1 = Lindab KSU 100 + MBA-0-100-100
- E2 = Lindab KSU 125 + MBA-1-100-125
- E3 = Lindab KSU 160 + MBA-1-125-160
- E4 = Lindab KSU 160
- E5 = Lindab CRL 125 + MBA-0-125-125
- E6 = Lindab CRL 125 + MBA-1-100-125
- E7 = Lindab CRL 160 + MBA-0-160-160
- E8 = Lindab CRL 160 + MBA-1-125-160
- E9 = Lindab CRL 200 + MBA-0-200-200
- E10 = Lindab CRL 200 + MBA-1-160-200
- E11 = Lindab CRL 250 + MBA-0-250-250
- E12 = Lindab CRL 250 + MBA-1-200-250
- E13 = Lindab CRL 250
- E14 = Filtririst 400x300 (við gólf)
- E15 = Lindab RGS-4-525-75
- E16 = Lindab RGS-0-325-125
- E17 = Lindab KSU 125

T1 = Grada A 780 - 800 x 300

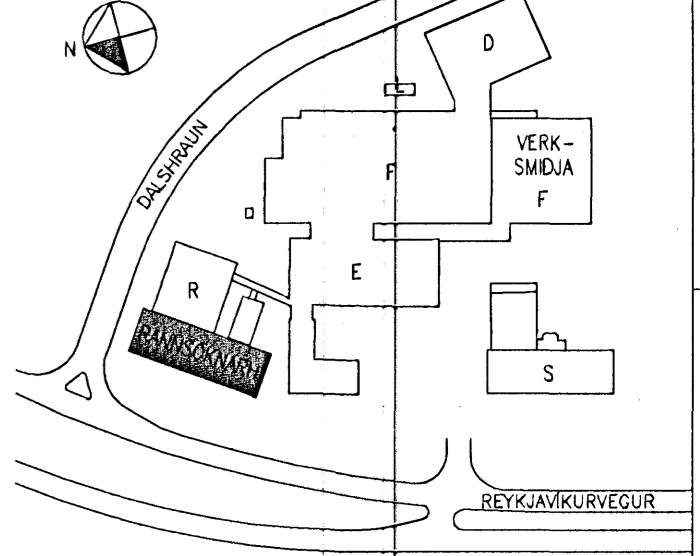

**AFSTÖÐUMYND**

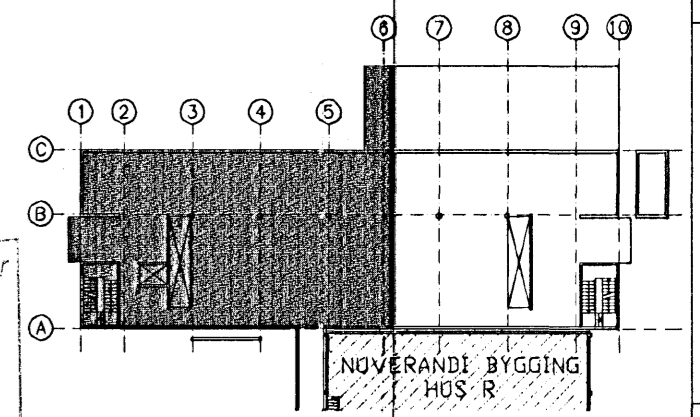

**LYKILMYND**

X xxx		Dags	
Wf Lýsing á breytingu			
<b>actavis</b>			
Reykjavíkurvegur 80, Hafnarfirdi			
R-Rannsóknarhús - Nýbygging			
Loftrastikerfi			
Grunnmynd - Kjallari - Hluti I			
Tækningsnr. ISIR-M01-00-201			
Dags: 28.09.2005	Kvæði: 150 @ A1	Vorkr. nr. 375	
Skjalnúmer: 375-Loftrastikerfi-september05		Höfund: FSK/HBG	
<b>LAGNATÆKNI</b>			
Hönnunar- og ráðgjafarstofa /FRV			
Hármaborg 12, 209 Kópavogur, Ísland			
Sími: 354-564 5252 Fax: 354-564 5251			
t@lagnatækni.is http://www.lagnataekni.is			
Tæknar: HBG/SP			
Yfirbú: Yfirbú			
Samb. Jónrik S. Jónsson			
Kennitala: 300346-3409			

