


Samþykkt þann  
22. apríl 2014  
Byggingafulltrúinn í Hafnarfirði  
Fh. Hrólfur S. Gunnlaugsson

1:5 Deili 1:5 3.

1:5 Deili 1:5 3.

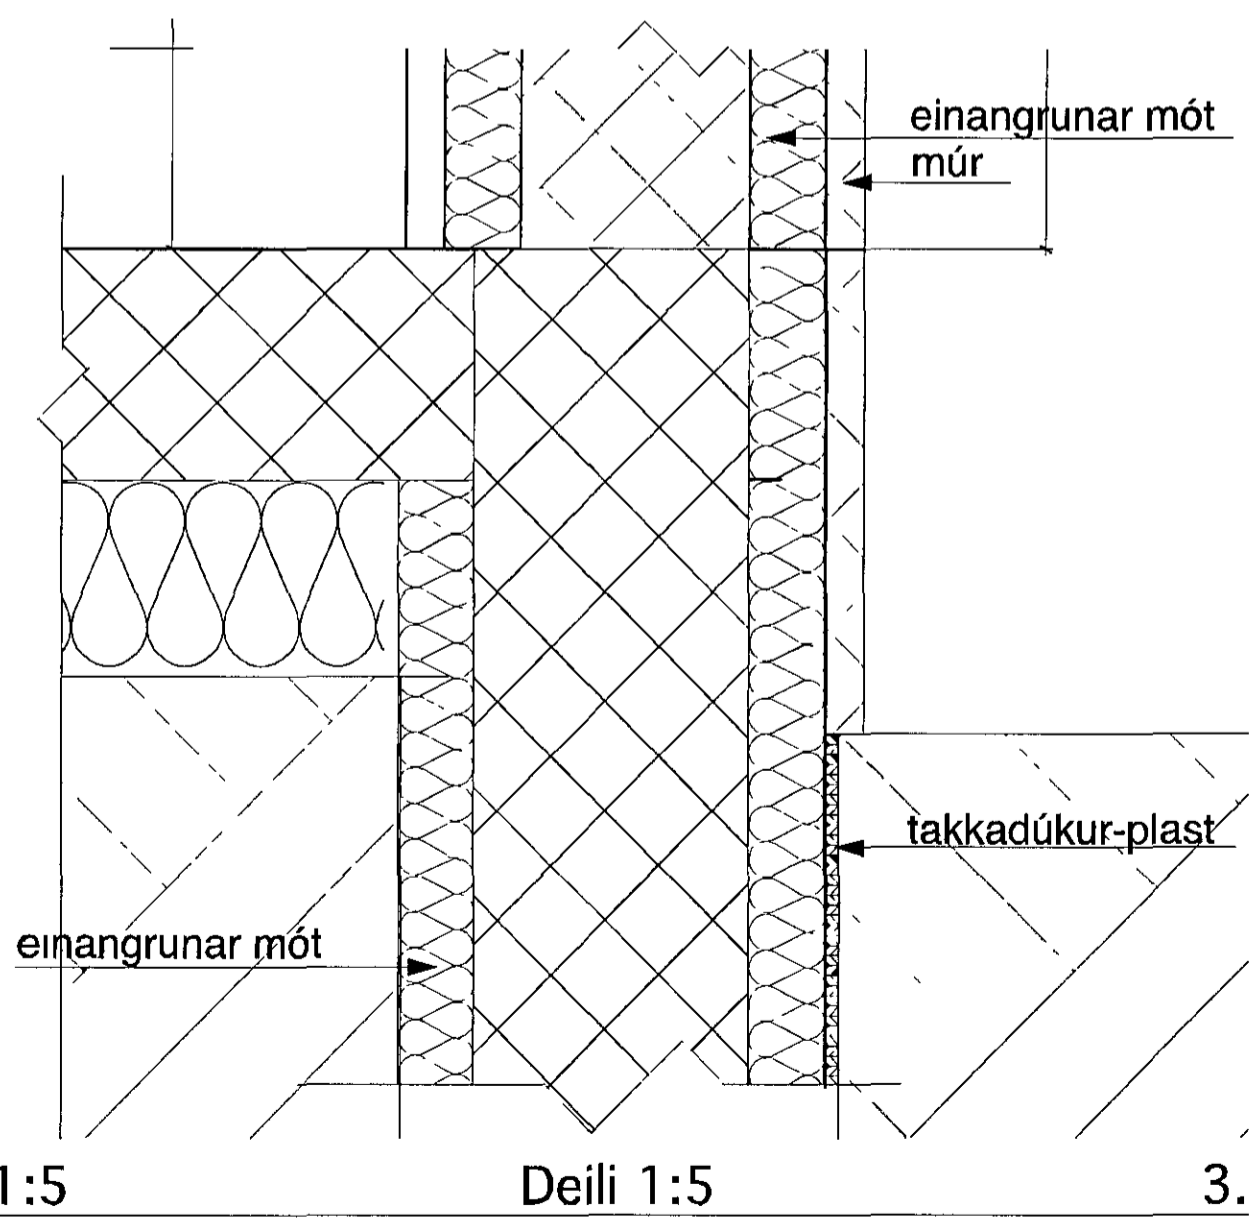

1:5 Deili 1:5 3.

TEIKNISTOFAN Verkefni  
**BRATTAKINN 3 HAFNARFIRÐI**  
VIÐBYGGING GARÐSKÁLI  
DEILIMYNDIR  
Heiti **DEILINMYNDIR**

kvarði	1 5	verk nr	
dags	12 okt 2013	dags br.	28 apríl 2014
honnun	G G	teikn nr	<b>V-3</b>
teikn	G G		

Hringbraut 17 220 Hafnarfirði  
s 555-2020 FAX 555-2021  
Gísli G. Gunnarsson BFL kt 020649-2409  
kvardi@kvardi.is