




Útlit suður

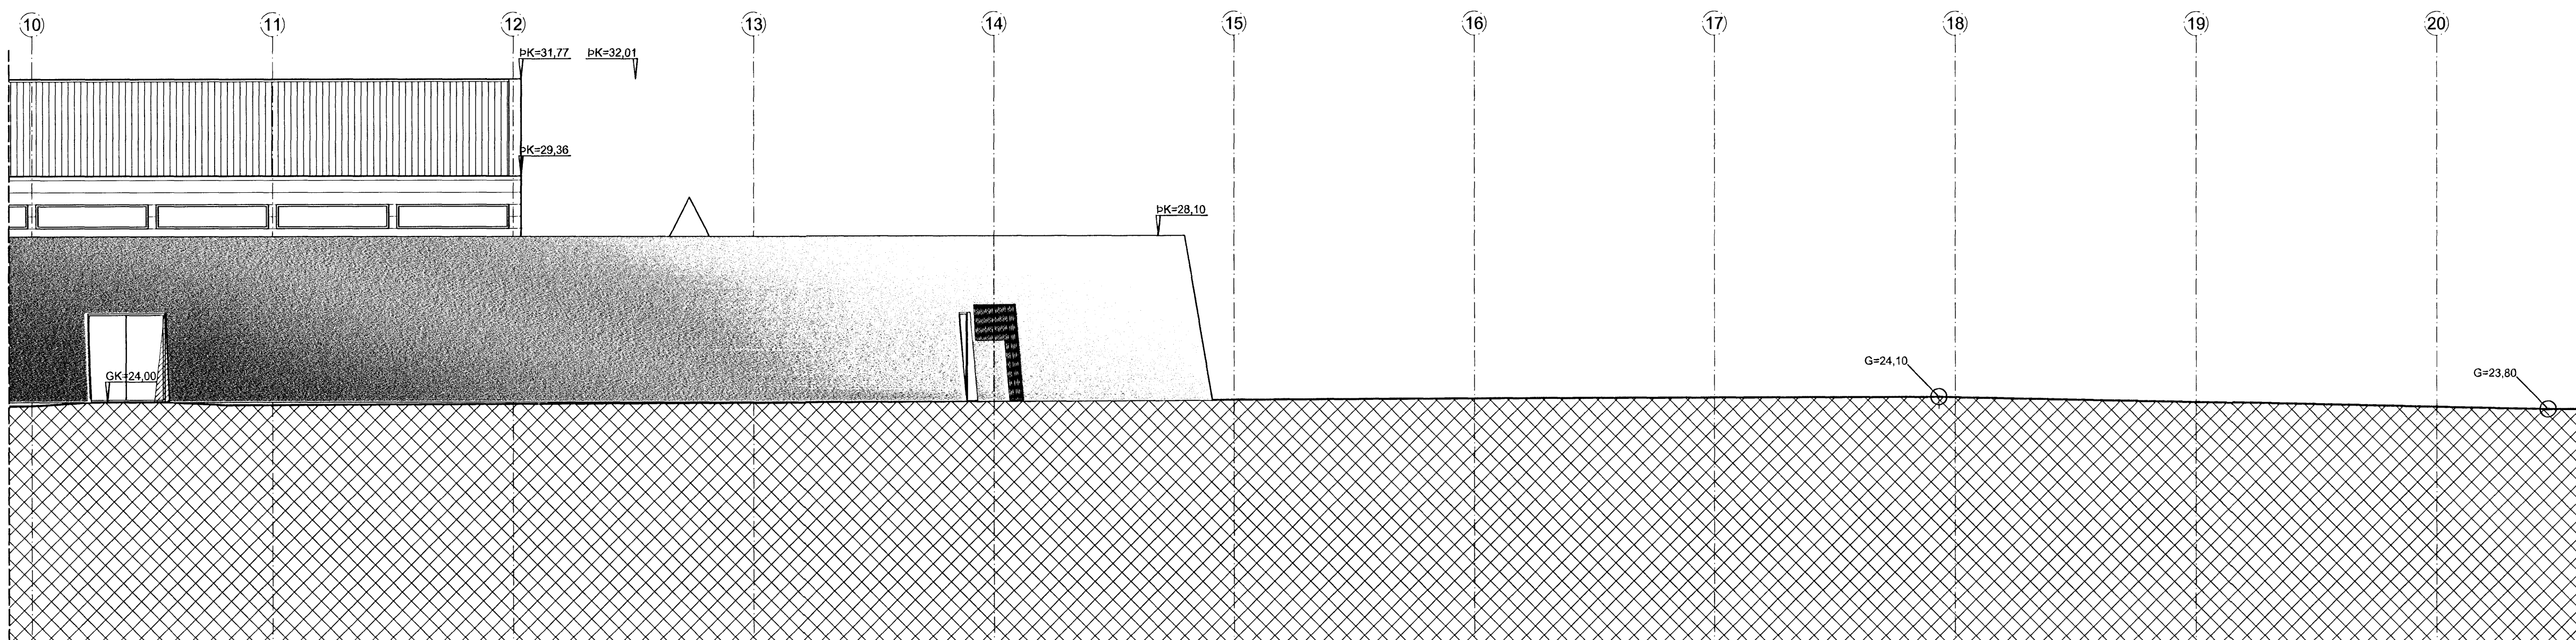

Útlit suður

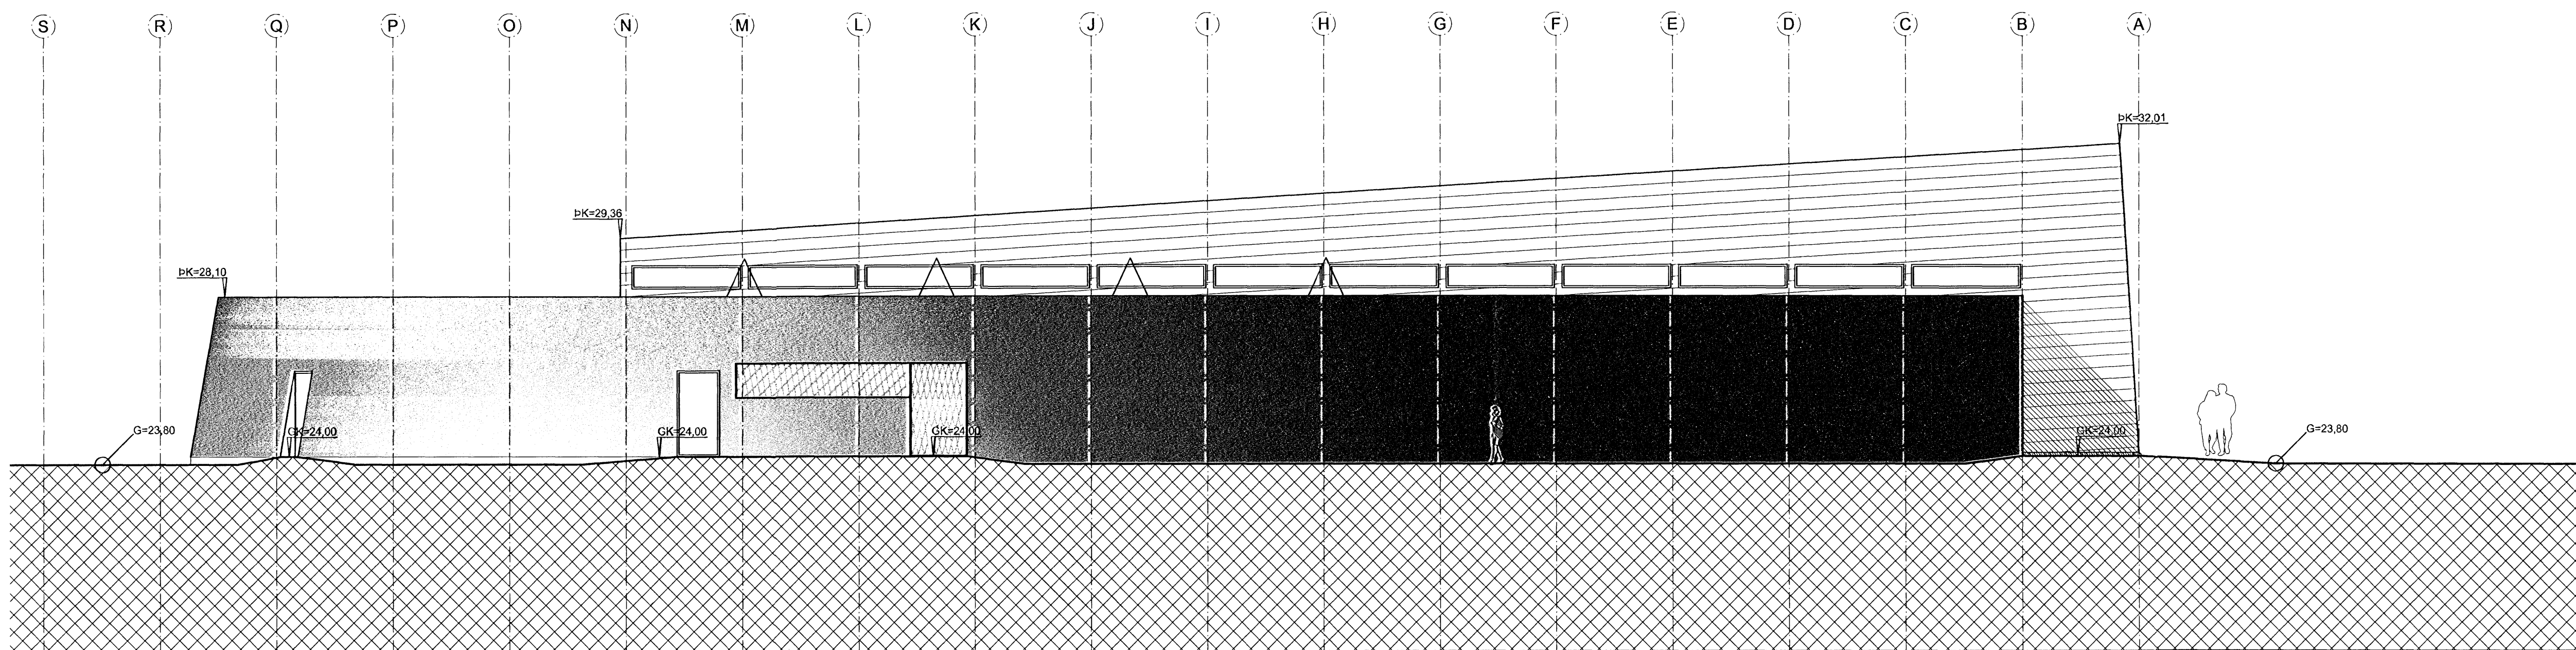

Útlit vestur

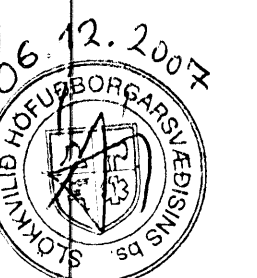


A:29.11.2007, Teikn. uppf. m.t.t. ath.semja byg.fulltrúa, KA BREYTINGAR.

VERKHEITI
Tjarnarvellir 1
 Hafnarfirði
 Verslunarhúsnæði

VERK
 Útlit suður og vestur

MÁL 1:100 /A1
 HANNAÐ Bjarni Snæbjörnsson
 YFIRFARÐ: Tark

VERKINGUR 345-01
 TEIKNINGANGUR 1.10 A

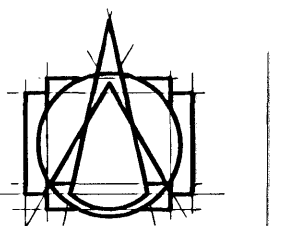

T.ark

TEIKNISTOFAN ehf
 ARKITEKTAR - BRAUTARHOLT 6
 105 REYKJAVÍK - ÍSLAND
 Sími: 540 5700 - FAX: 540 5701
 teiknistofni@tark.is - www.tark.is

IVON STEFÁN CILIA
 BJARNI SNÆBJÖRNSSON
 ÁSGEIR ÁSGEIRSSON

FAI 141 155 4159
 FAX 020 753 4989
 BFI 0601 61 5429

SAMP. *Baon*