



Efstahlið 9

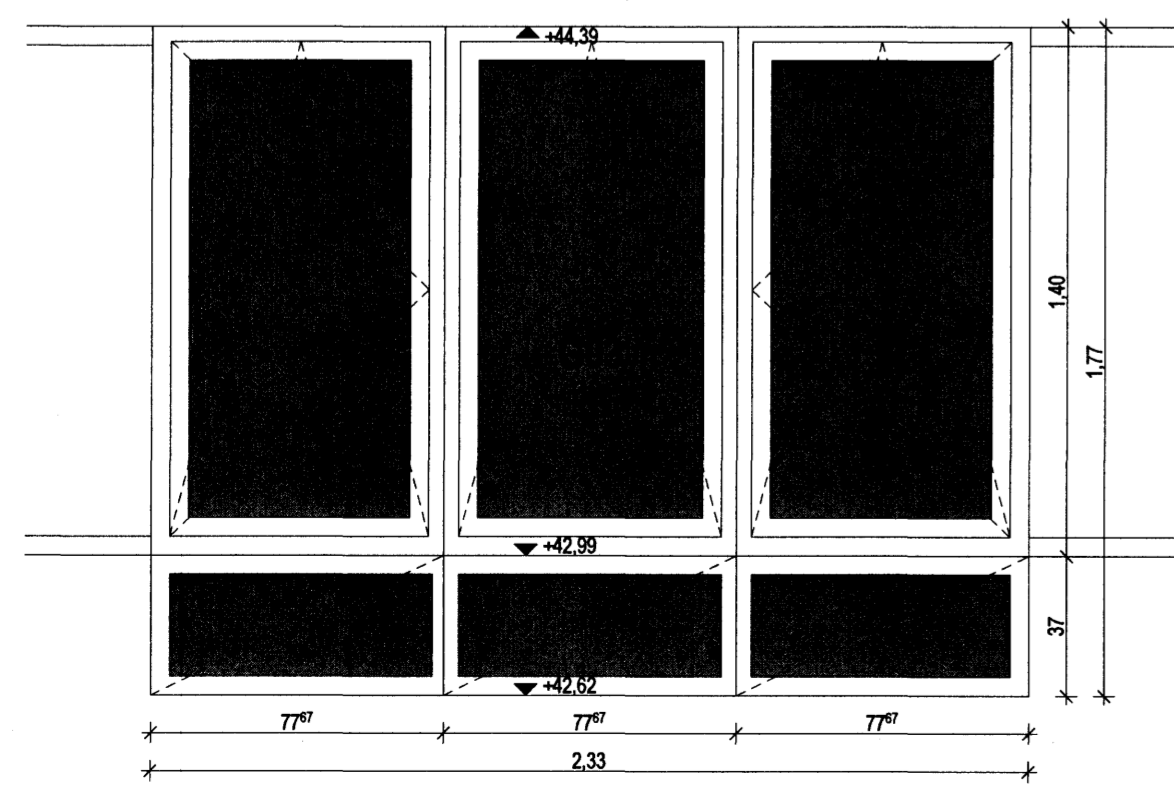

Efstahlið 7

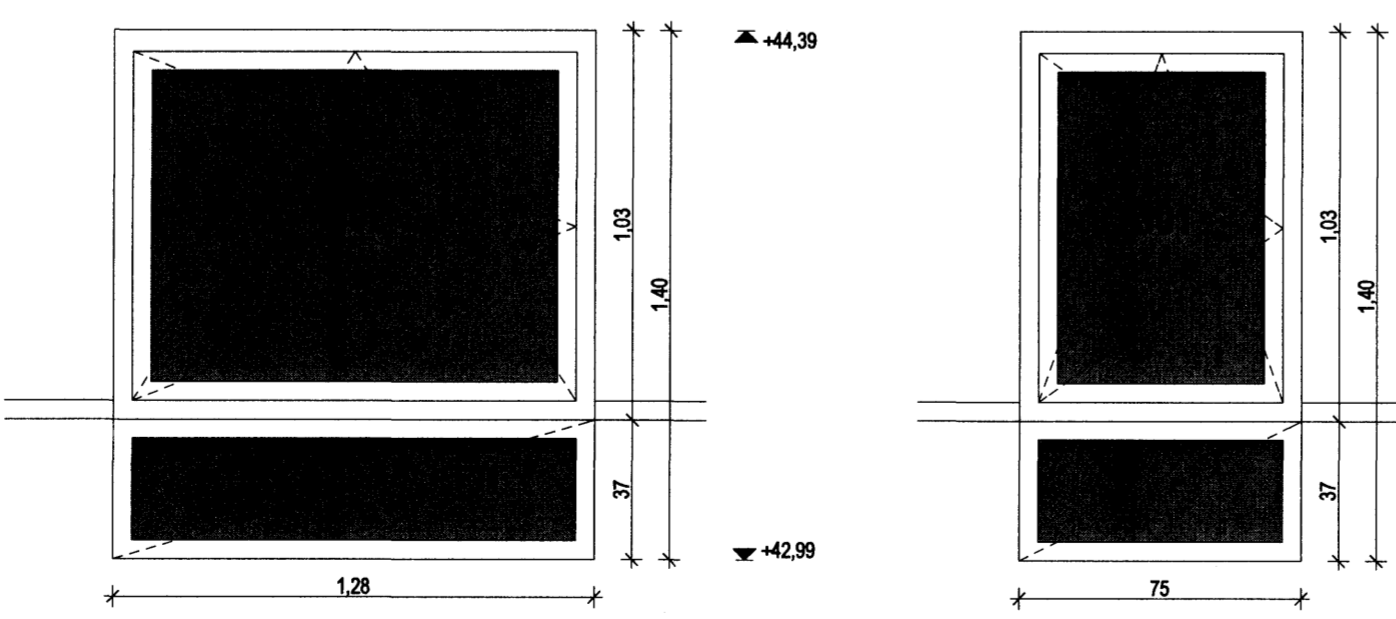

Öll mál athugist á staðnum!

SKIPULAGS- ARKITEKTA- OG
 VERKFRÆÐISTOFAN ehf.
 Garðastræti 17,
 101, Reykjavík
 tlf: 701 294-8909
 sími: (+354) 561-6577
 fax: (+354) 561-6571
 skipark@skipark.is

Hönnun:
 Gestur Ólafsson
 081241-4499
 Zoltán Vilmos Horváth
 230476-5439

Verknumér:
 031

Verk:
 Efstahlið 7-9.
 Hafnarfröi

Teikning:
 DEILI, GLUGGAR

Kvarði:
 1:10, 1:20

Hönnunarskipti:
 VERKTEIKNING

Dags:
 22. 02. 2010

Breytt:
 2010 03. 23.

Teikn:
 E-06

Zoltán Vilmos Horváth