



28/1 2010 H

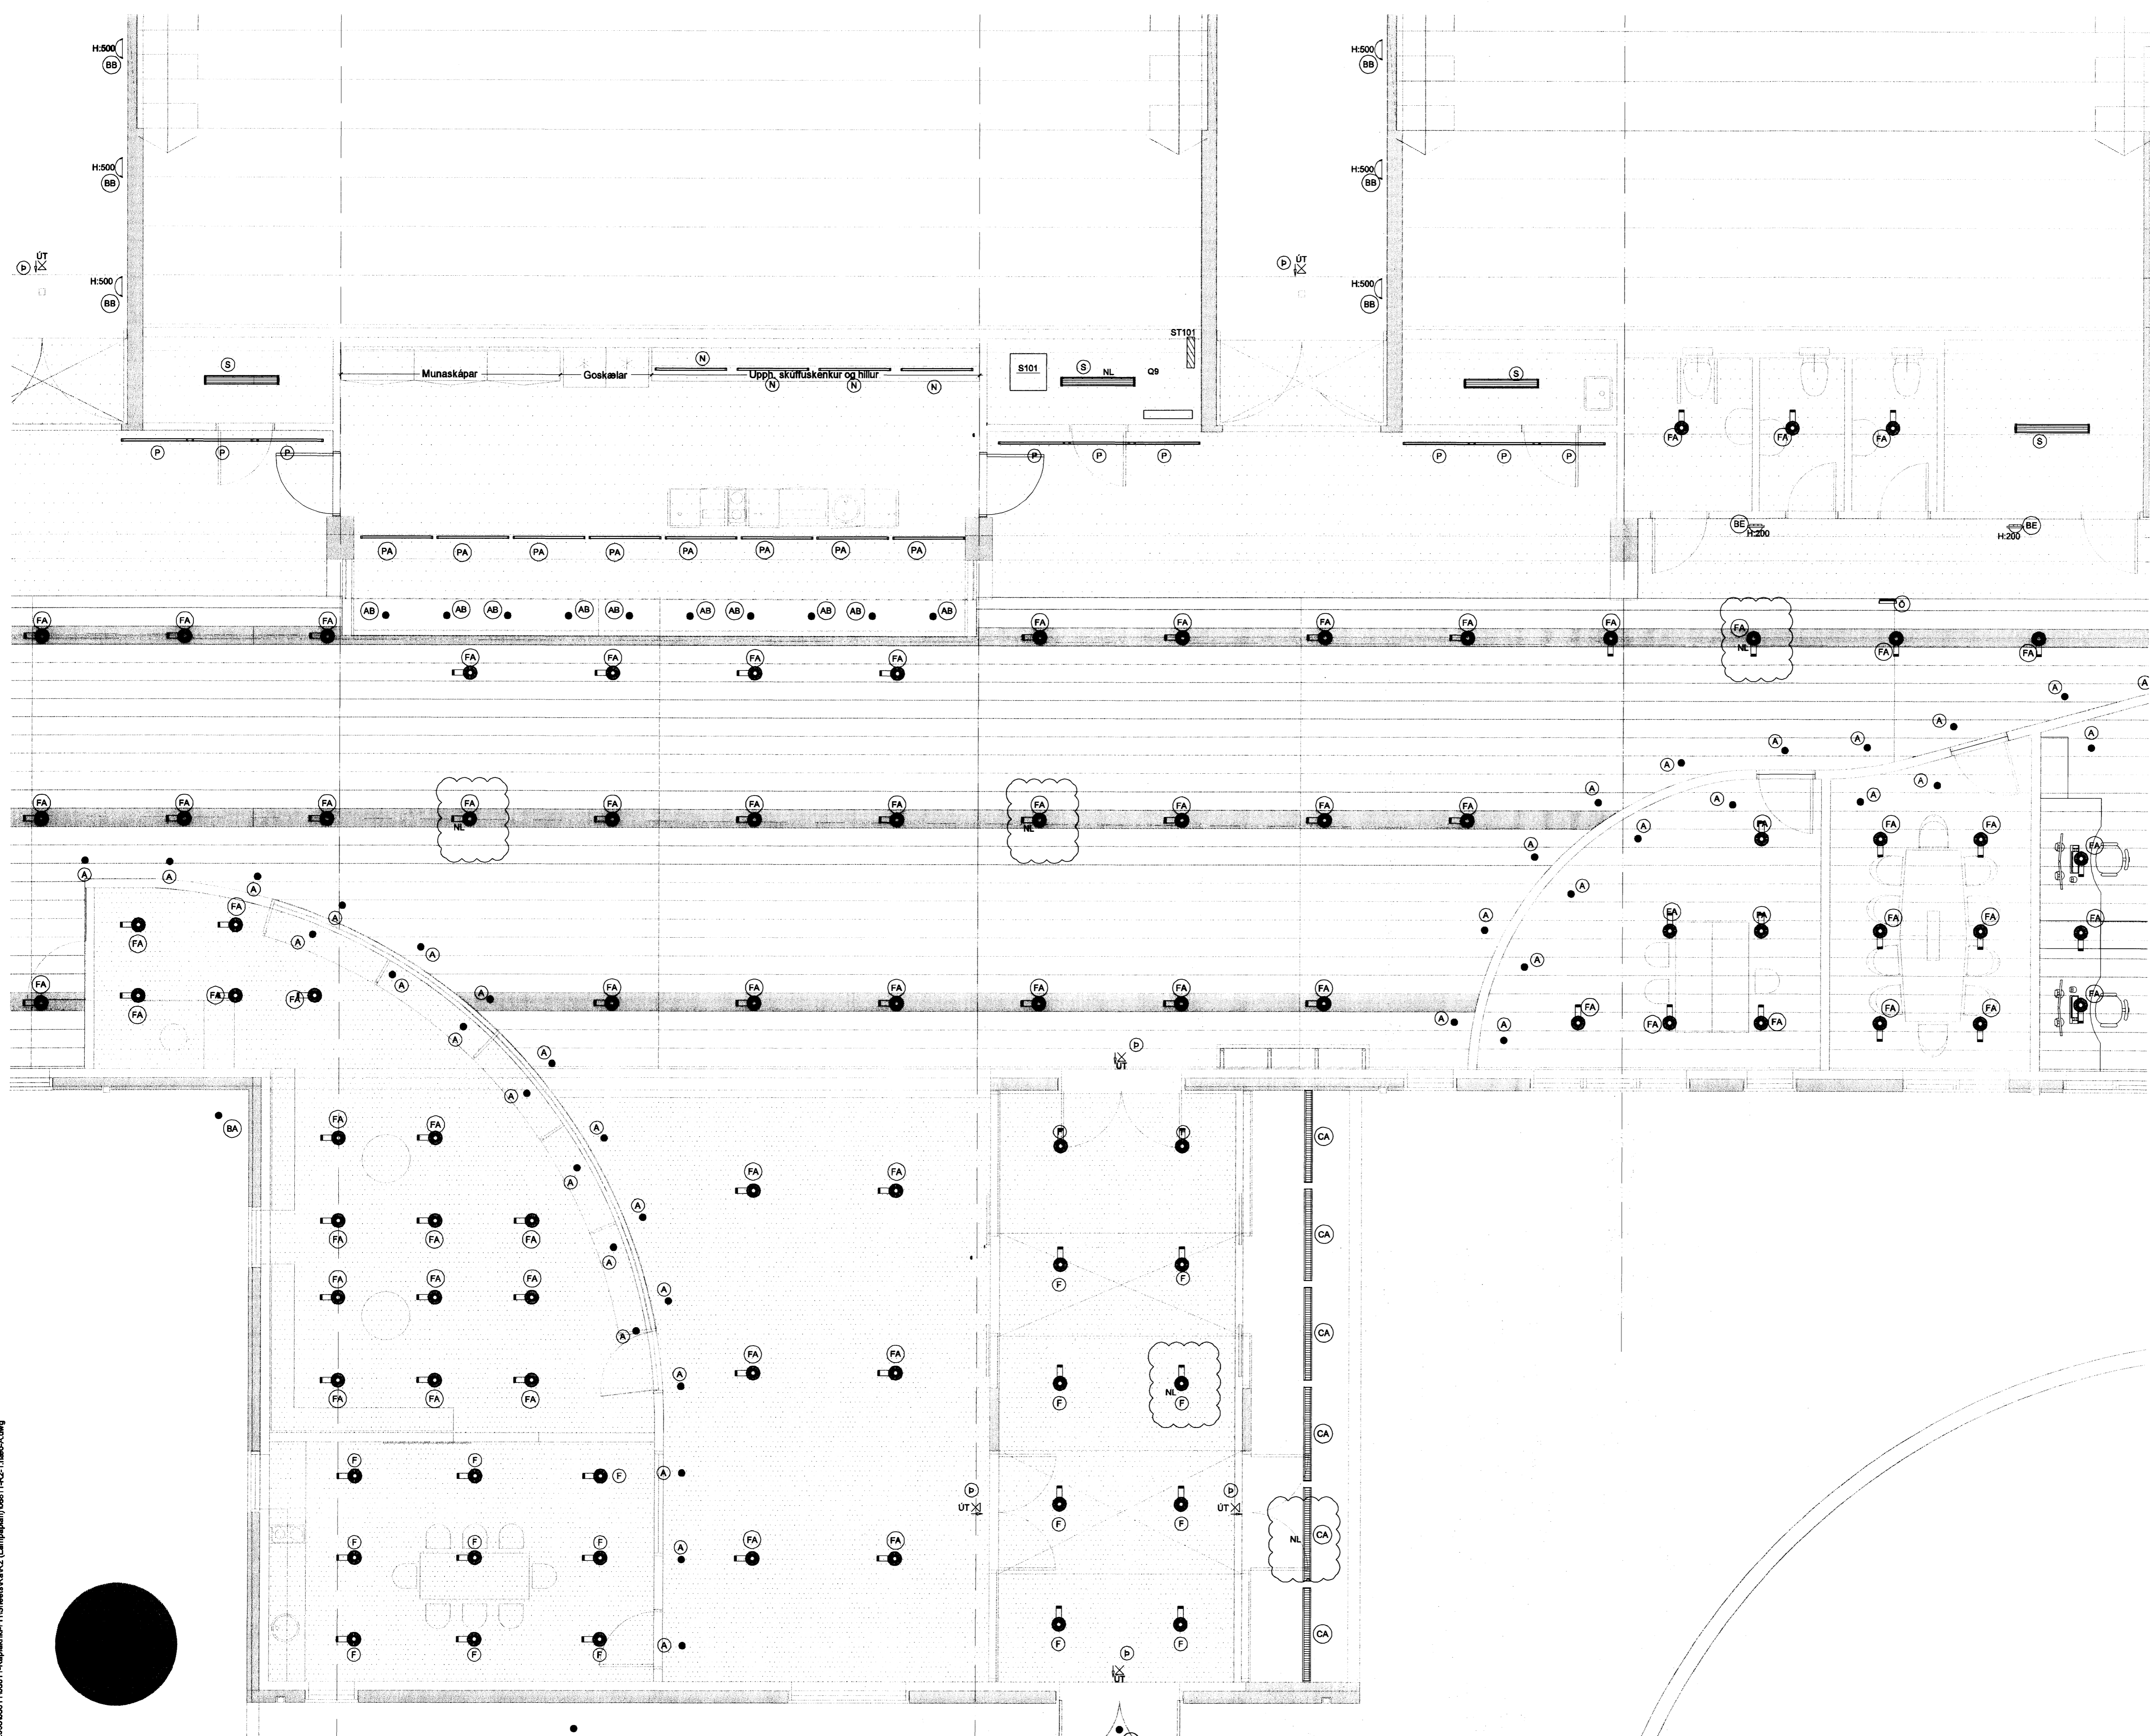

[Signature]
KAPLAKRIKI
Kt. 110457-2786

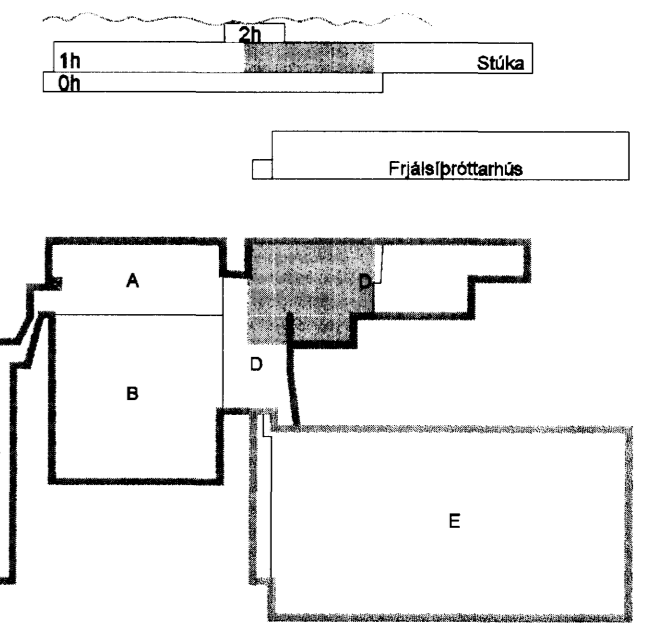

E	22.01.10	Nýjarfyring	BSG/ÖG
D	12.06.09	Ný varslun, breytt herbergi	SF/BSG
C	30.01.09	Breytt lampaplan	SF/ÖG
B	09.12.08	Breytt lampaplan	SF/ÖG
A	27.11.07	Verkefning	RVK/HJ
Útg. Dags.	Skýring		Hannað/Virfirð

VSB

VERKFRÆÐISTOFA

BEJARHRAUN 20 · 220 HAFNARFJÖRÐUR · KENNIT. 710786-2899
vsb@vsb.is · Sími 585 8600 · Fax 585 8610 · www.vsb.is

Ártun sérhönuðar				
Öm Guðmundsson Kt:220981 2739				
Verkefni				
KAPLAKRIKI				
HAFNARFIRÐI				
Verktun				
Rafkerfi				
Lampaplan 1.hæð				
Grunnmynd				
Hannað	Teiknað	Yfirfarð	Kvarði	Síða
RVK/HJ	RVK/HJ	RVK	1:50	/ A1
Dags	Verkefni	Talning	Utgáfa	
30.04.2007	06811	A R213	E	

V:\2006\06811\06811-Kaplaáriki-FH\GönguRáð2 (Lampaplan)\06811_R2-1.hæð.dwg