


Gólfhiti snið, 1:10

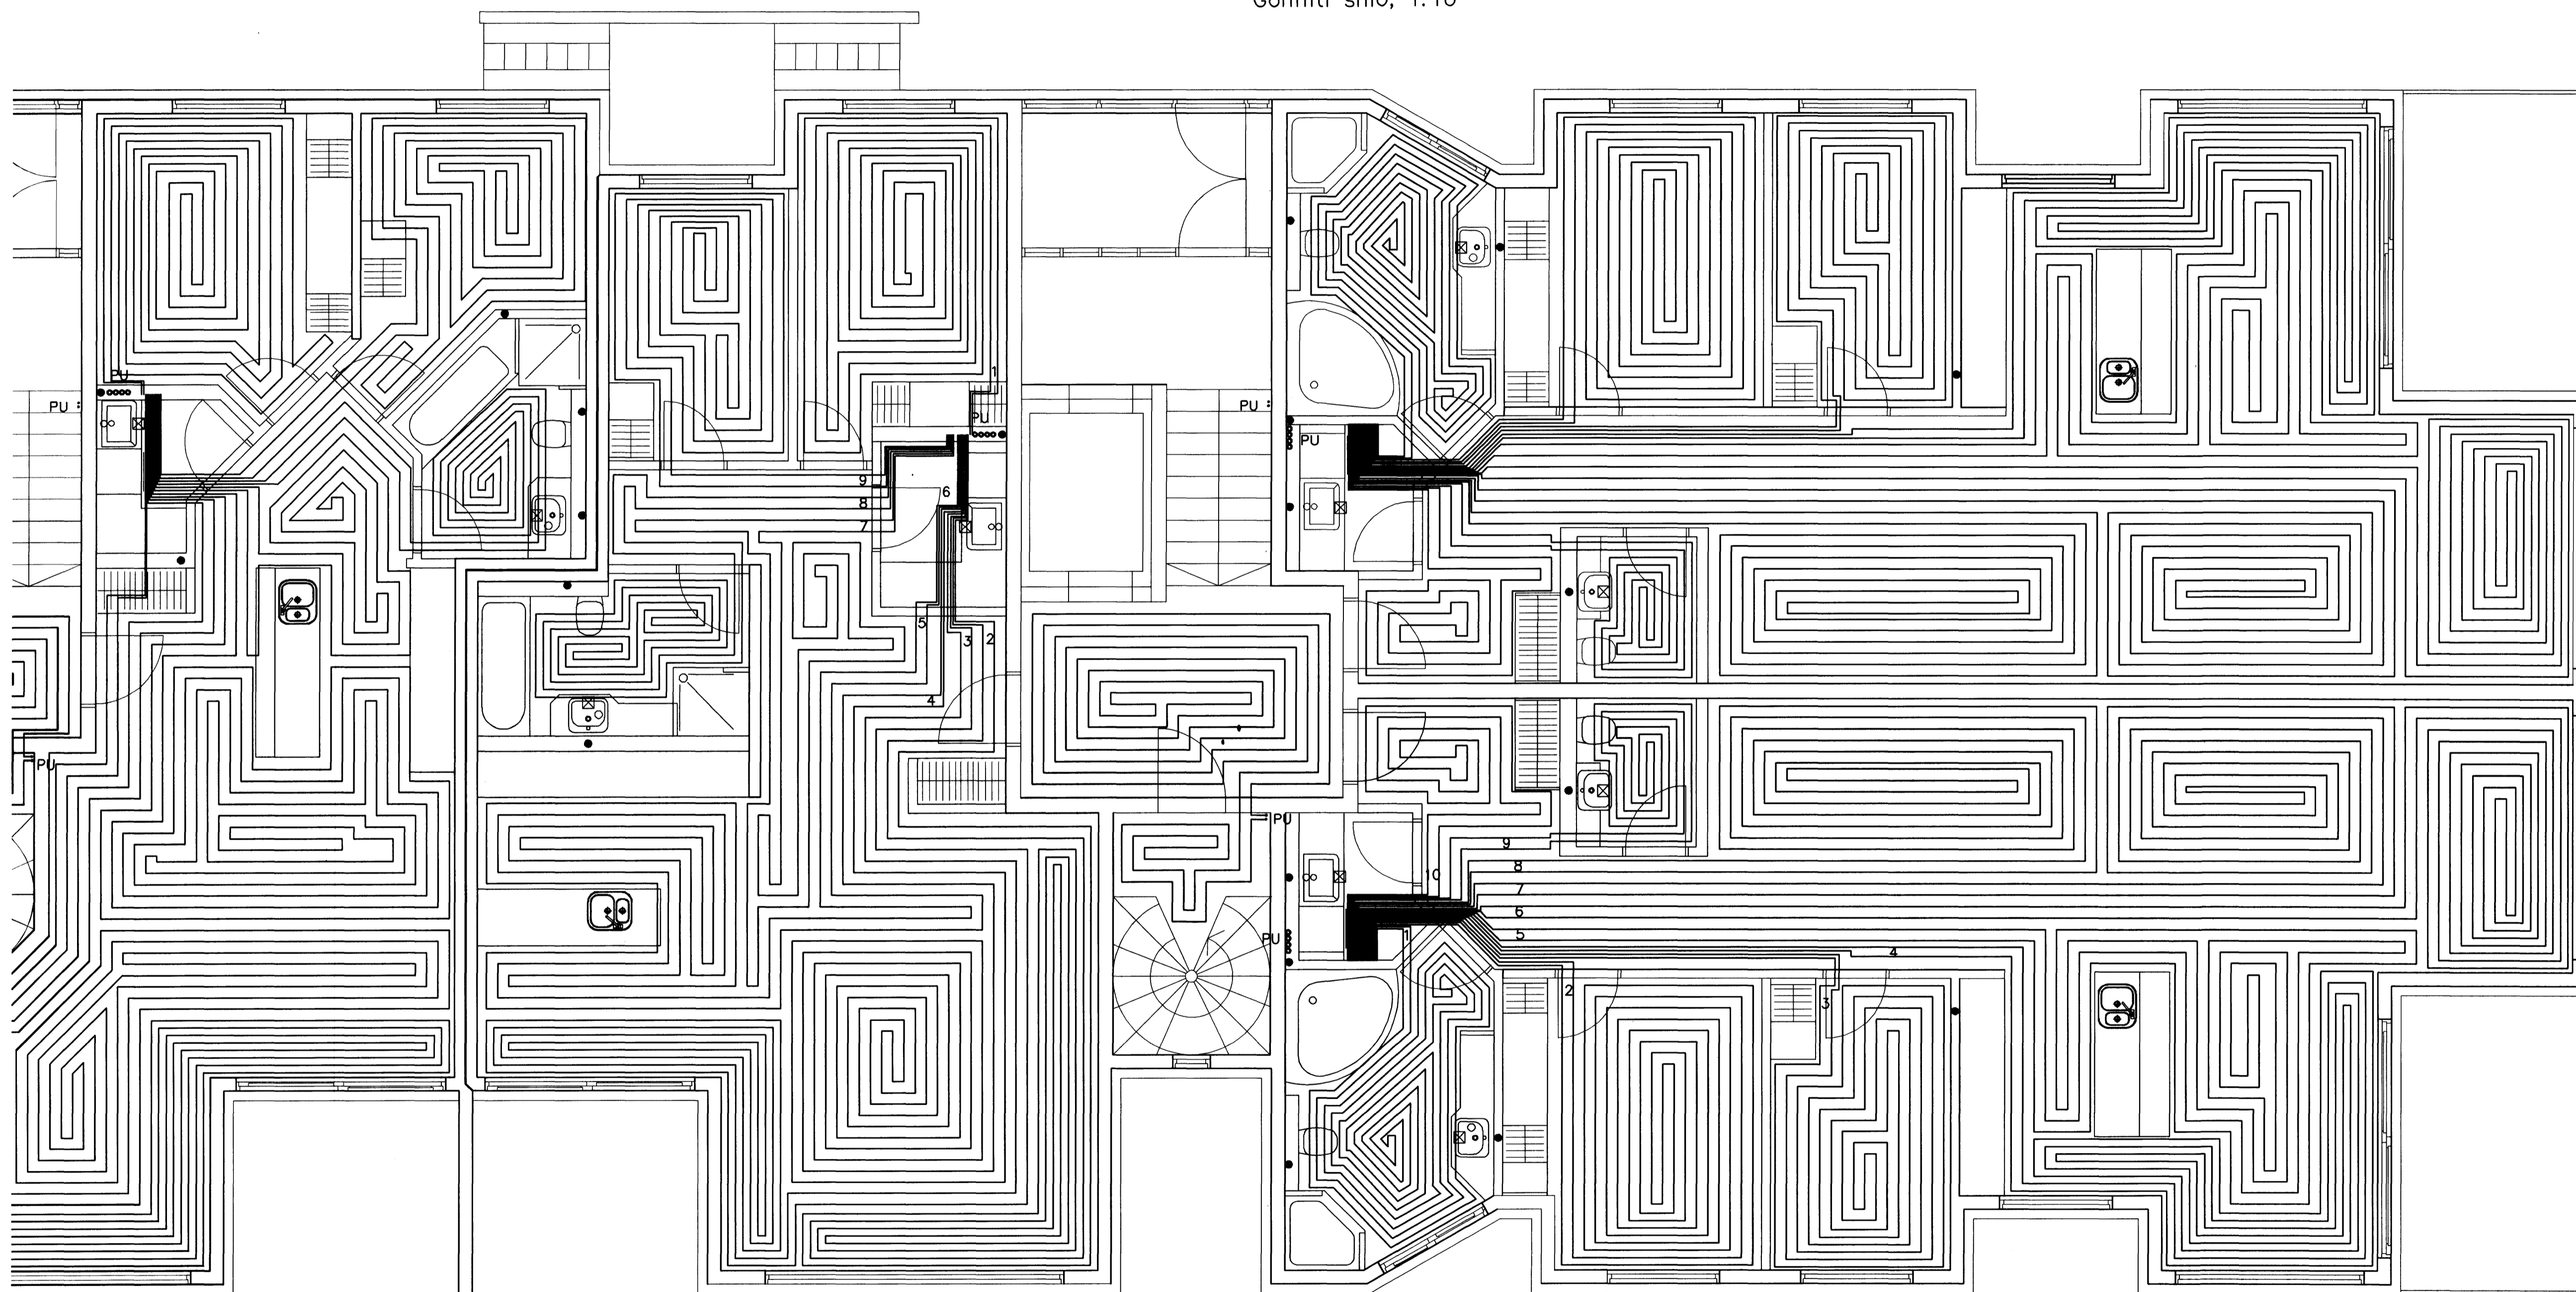

GÓLFHITALAGNIR  
16x2.5 Pe-PEX c/c100 OG 150  
SJÁ SNIÐ

LENGDIR GÓLFHITALAGNA  
IBÚÐIR 03

S1 = ca 78,00m	RENNSLI l/m=0.2
S2 = ca 97,60m	RENNSLI l/m=0.2
S3 = ca 98,70m	RENNSLI l/m=0.2
S4 = ca 99,10 m	RENNSLI l/m=0.2
S5 = ca 36,70 m	RENNSLI l/m=0.2
S6 = ca 44,30 m	RENNSLI l/m=0.1
S7 = ca 70,00 m	RENNSLI l/m=0.2
S8 = ca 6,30 m	RENNSLI l/m=0.1
S9 = ca 67,40 m	RENNSLI l/m=0.2

LENGDIR GÓLFHITALAGNA  
IBÚÐIR 01/02

S1 = ca 33,40m	RENNSLI l/m=0.2
S2 = ca 82,20m	RENNSLI l/m=0.3
S3 = ca 77,30 m	RENNSLI l/m=0.2
S4 = ca 96,70 m	RENNSLI l/m=0.3
S5 = ca 90,10 m	RENNSLI l/m=0.3
S6 = ca 92,50 m	RENNSLI l/m=0.3
S7 = ca 92,60 m	RENNSLI l/m=0.3
S8 = ca 94,30 m	RENNSLI l/m=0.3
S9 = ca 34,60 m	RENNSLI l/m=0.1
S10 = ca 29,20 m	RENNSLI l/m=0.1

01	3 SEPT 08	BÆTT VIÐ GÓLFHÍ Í STIGAÚS	G.H.
	Dags.	Eðli breytinga	Sign

NORÐURBAKKI 11  
HAFNARFIRÐI

GÓLFHITI 1 HÆÐAR

MKV.	1:50 1:20
DAGS.	JÚNÍ 2007
VERK NR.	2601
TEIKN. NR.	2-22
HANNAÐ	SIG. ÞORLEIFSS. KT. 241148-3009
TEIKNAD	G.H.
YFIRFARIÐ	

**TÆKNIÞJÓNUSTA SIGURDAR ÞORLEIFSSONAR ehf**  
STRANDGÖTU 11 220 HAFNARFIRÐI  
SÍMI 555-4255 FAX 565-2875  
E-mail tath@skmnet.is  
kt: 440693-2539