


GRUNNMYND 2 HÆÐAR 1:50

GÓLFHITALAGNIR  
 20x2.5 Pe-PEX c/a100 OG 200

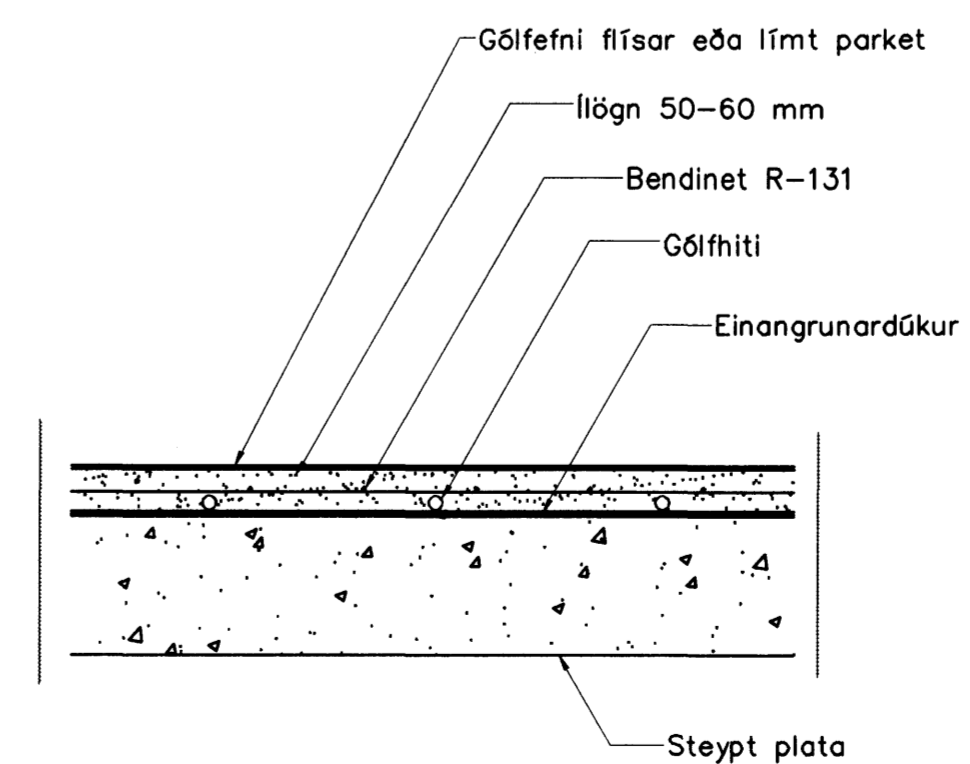

Gólfhiti snið, 1:10

Br.	Dags.	Eðli breytinga	Sign
DREKAVELLIR 48-52 HAFNARFIRÐI			
GÓLFHITALAGNIR 2 HÆÐAR			
MKV. 1:50 1:20			
DAGS. OKT. 2007			
VERK NR. 2614			
TEIKN. NR. 2-05			
HANNAD SIG. ÞORLEIFSS. KT. 241148-3009			
TEIKNAD G.H.			
YFIRFARID			
<b>TÆKNIPJÓUSTA</b> SIGURDAR ÞORLEIFSSONAR ehf STRANDGÖTU 11 220 HAFNARFIRÐI Sími 666-4255 FAX 666-2875 E-mail tsth@simnet.is			