


NORÐURHLIÐ

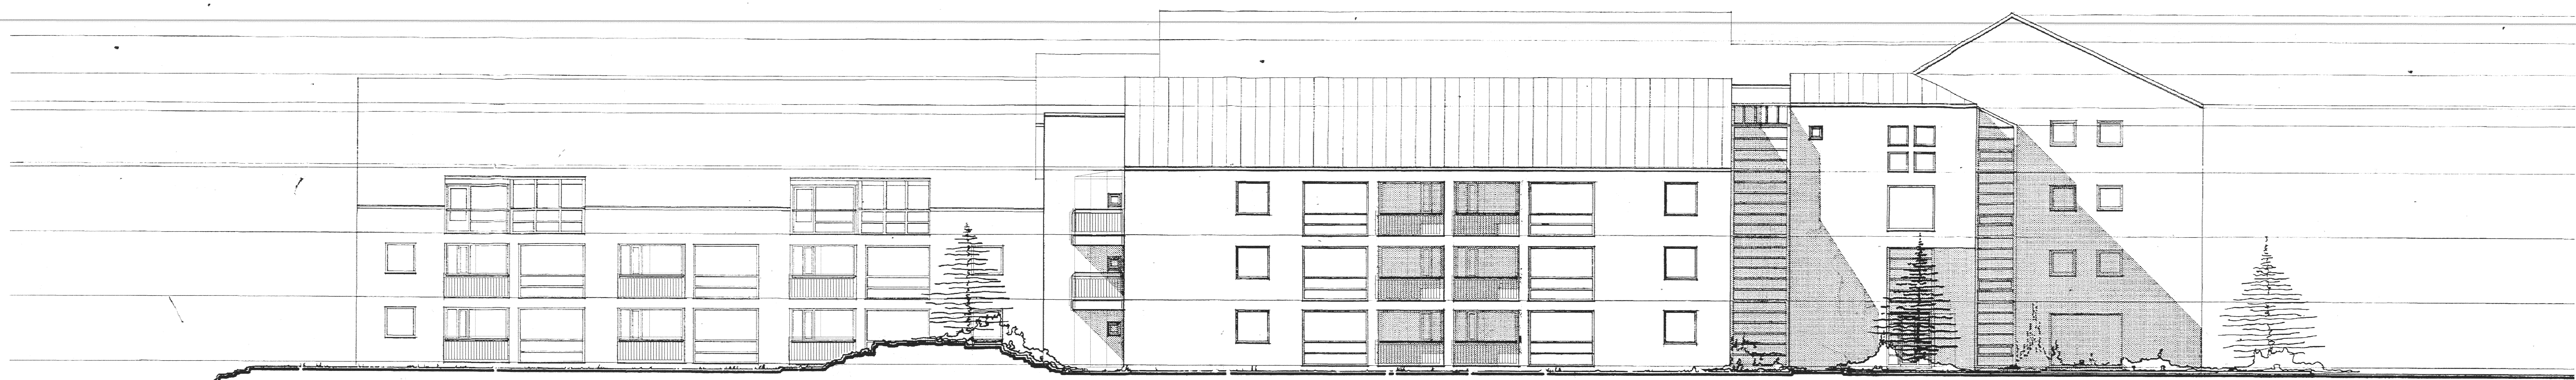

AUSTURHLIÐ

C:
B:
A:
Breytingar: DAGS:

19.04 2011
★

ADALUPPDRATTUR
HJALLABRAUT 33 HAFNARFJÓRÐUR
VERK: HJAL 1016
KVARD: 1:100
DAGS: 15.10.10
TEKNI: JPP
ÓTLUT
NORÐUR OG AUSTUR SKIKA

ÚTI INNI
ARKITEKTAR
HINDHOLTSETIEN 27 101 REYKJAVÍK
SÍMARI 552 7660 A 552 7660 FAK 552 7661
NETTANG: uti@outiinn.is
VÉTTING: www.outiinn.is/utinn
BALDUR Ó. SVAVARSSON ARKITEKTAR FAI
120357-5149
JÓN ÞÓR ÞORVALDSSON ARKITEKTAR FAI
021256-7578