



SKÝRINGAR:

- HK = Hrækoti
- FK = Frágenginn koti
- NB = Kóti í neðri brún
- EB = Kóti í efri brún
- NF = Niðurfali
- BSL = Brunaslöngu

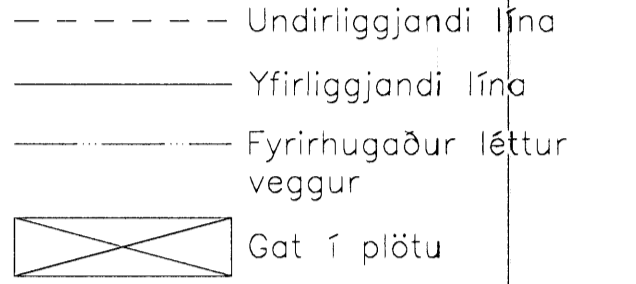

C:
B:
A: Skilgreiningar gífsveggja. 24.08.05
BREYTINGAR: DAGS:

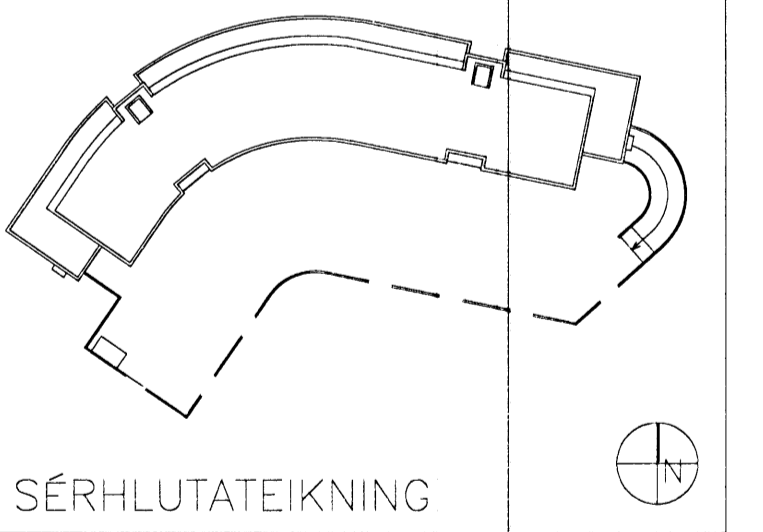

Dalshraun 1, Hafnarfærð
RIS ehf. VERK: DAL5 0406
KVARD: 1:5
DAGS: 23.04.05
LÁRÉTTUR/SÉRHLUTAR TEIKN: 08
S=U SKRÁ: 0406-X-sérhlutar.dwg

ÚTI INNI
ARKITEKTAR
DINGHOLTSSÍRÉTI 27 101 REYKJANÍK
SMAR 5527660 & 5627660 FAX 5527661
NETFANG: u@u.is
VEFFANG: http://www.u.is
BALDUR Ó. SVAVARSSON ARKITEKTAR FAI
120357-5149
JÓN HÖR ÞORVALDSSON ARKITEKTAR FAI
021286-7579

A
303